


F.A.P. RTE.	SECTION	COUNTY	TOTAL SHEETS	SHEET NO.
315	(34-6.55-1)	HANCOCK/MCDONOUGH	433	308
STA. 1430+00.00		TO STA. 1430+75.92		
FED. ROAD DIST. NO.	ILLINOIS	FED. AID PROJECT		STATE CONTRACT NO. 68206
260	280	300	320	

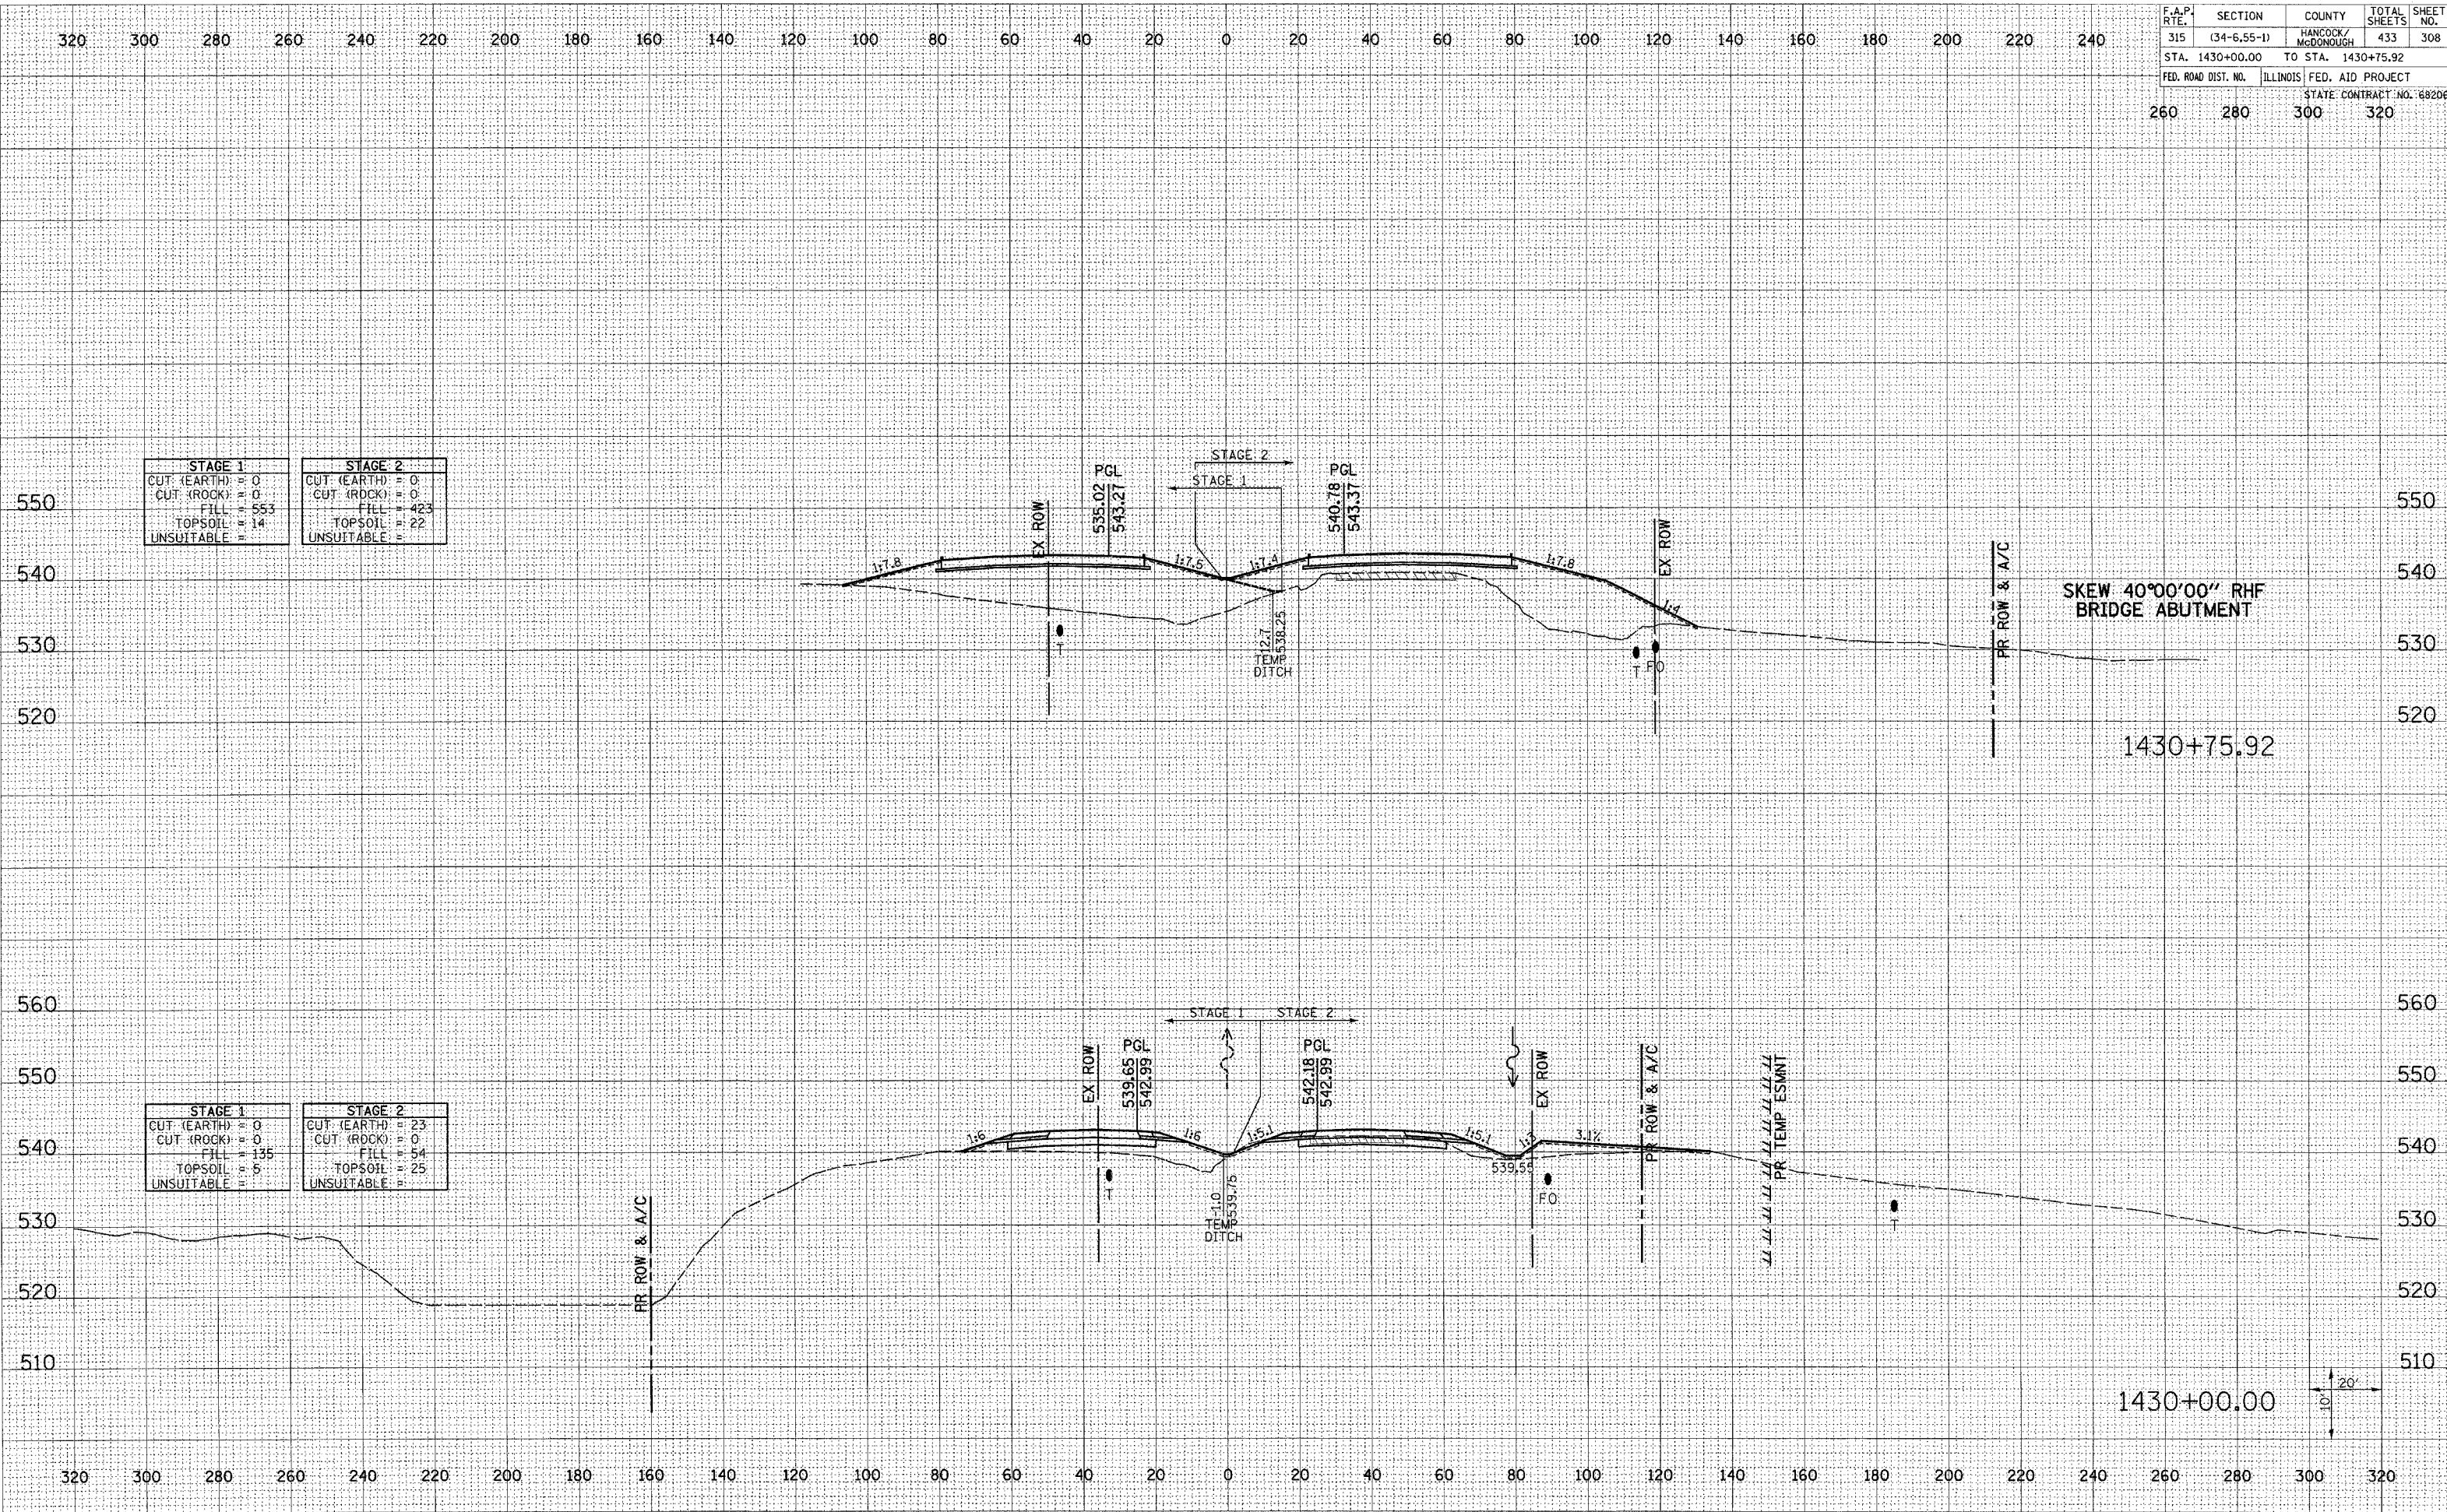

STAGE 1	STAGE 2
CUT (EARTH) = 0	CUT (EARTH) = 0
CUT (ROCK) = 0	CUT (ROCK) = 0
FILL = 553	FILL = 423
TOPSOIL = 14	TOPSOIL = 22
UNSUITABLE =	UNSUITABLE =

STAGE 1	STAGE 2
CUT (EARTH) = 0	CUT (EARTH) = 23
CUT (ROCK) = 0	CUT (ROCK) = 0
FILL = 135	FILL = 54
TOPSOIL = 5	TOPSOIL = 25
UNSUITABLE =	UNSUITABLE =

DATE	BY

DATE	BY

Plot Date: 7/18/2006  
 Plot Time: 3:56:06 PM  
 Plot By: bschnit  
 Pen Table: 1001.tbl  
 Filename: I:\03033\cd\1\construction\plans\236\_xsm\m1.mxd