


F.A.P. RTE.	SECTION	COUNTY	TOTAL SHEETS	SHEET NO.
315	(34-6.55-1)	HANCOCK/MCDONOUGH	433	309
STA. 1433+29.28		TO STA. 1434+00.00		
FED. ROAD DIST. NO.		ILLINOIS FED. AID PROJECT		
		STATE CONTRACT NO. 68206		
260	280	300	320	

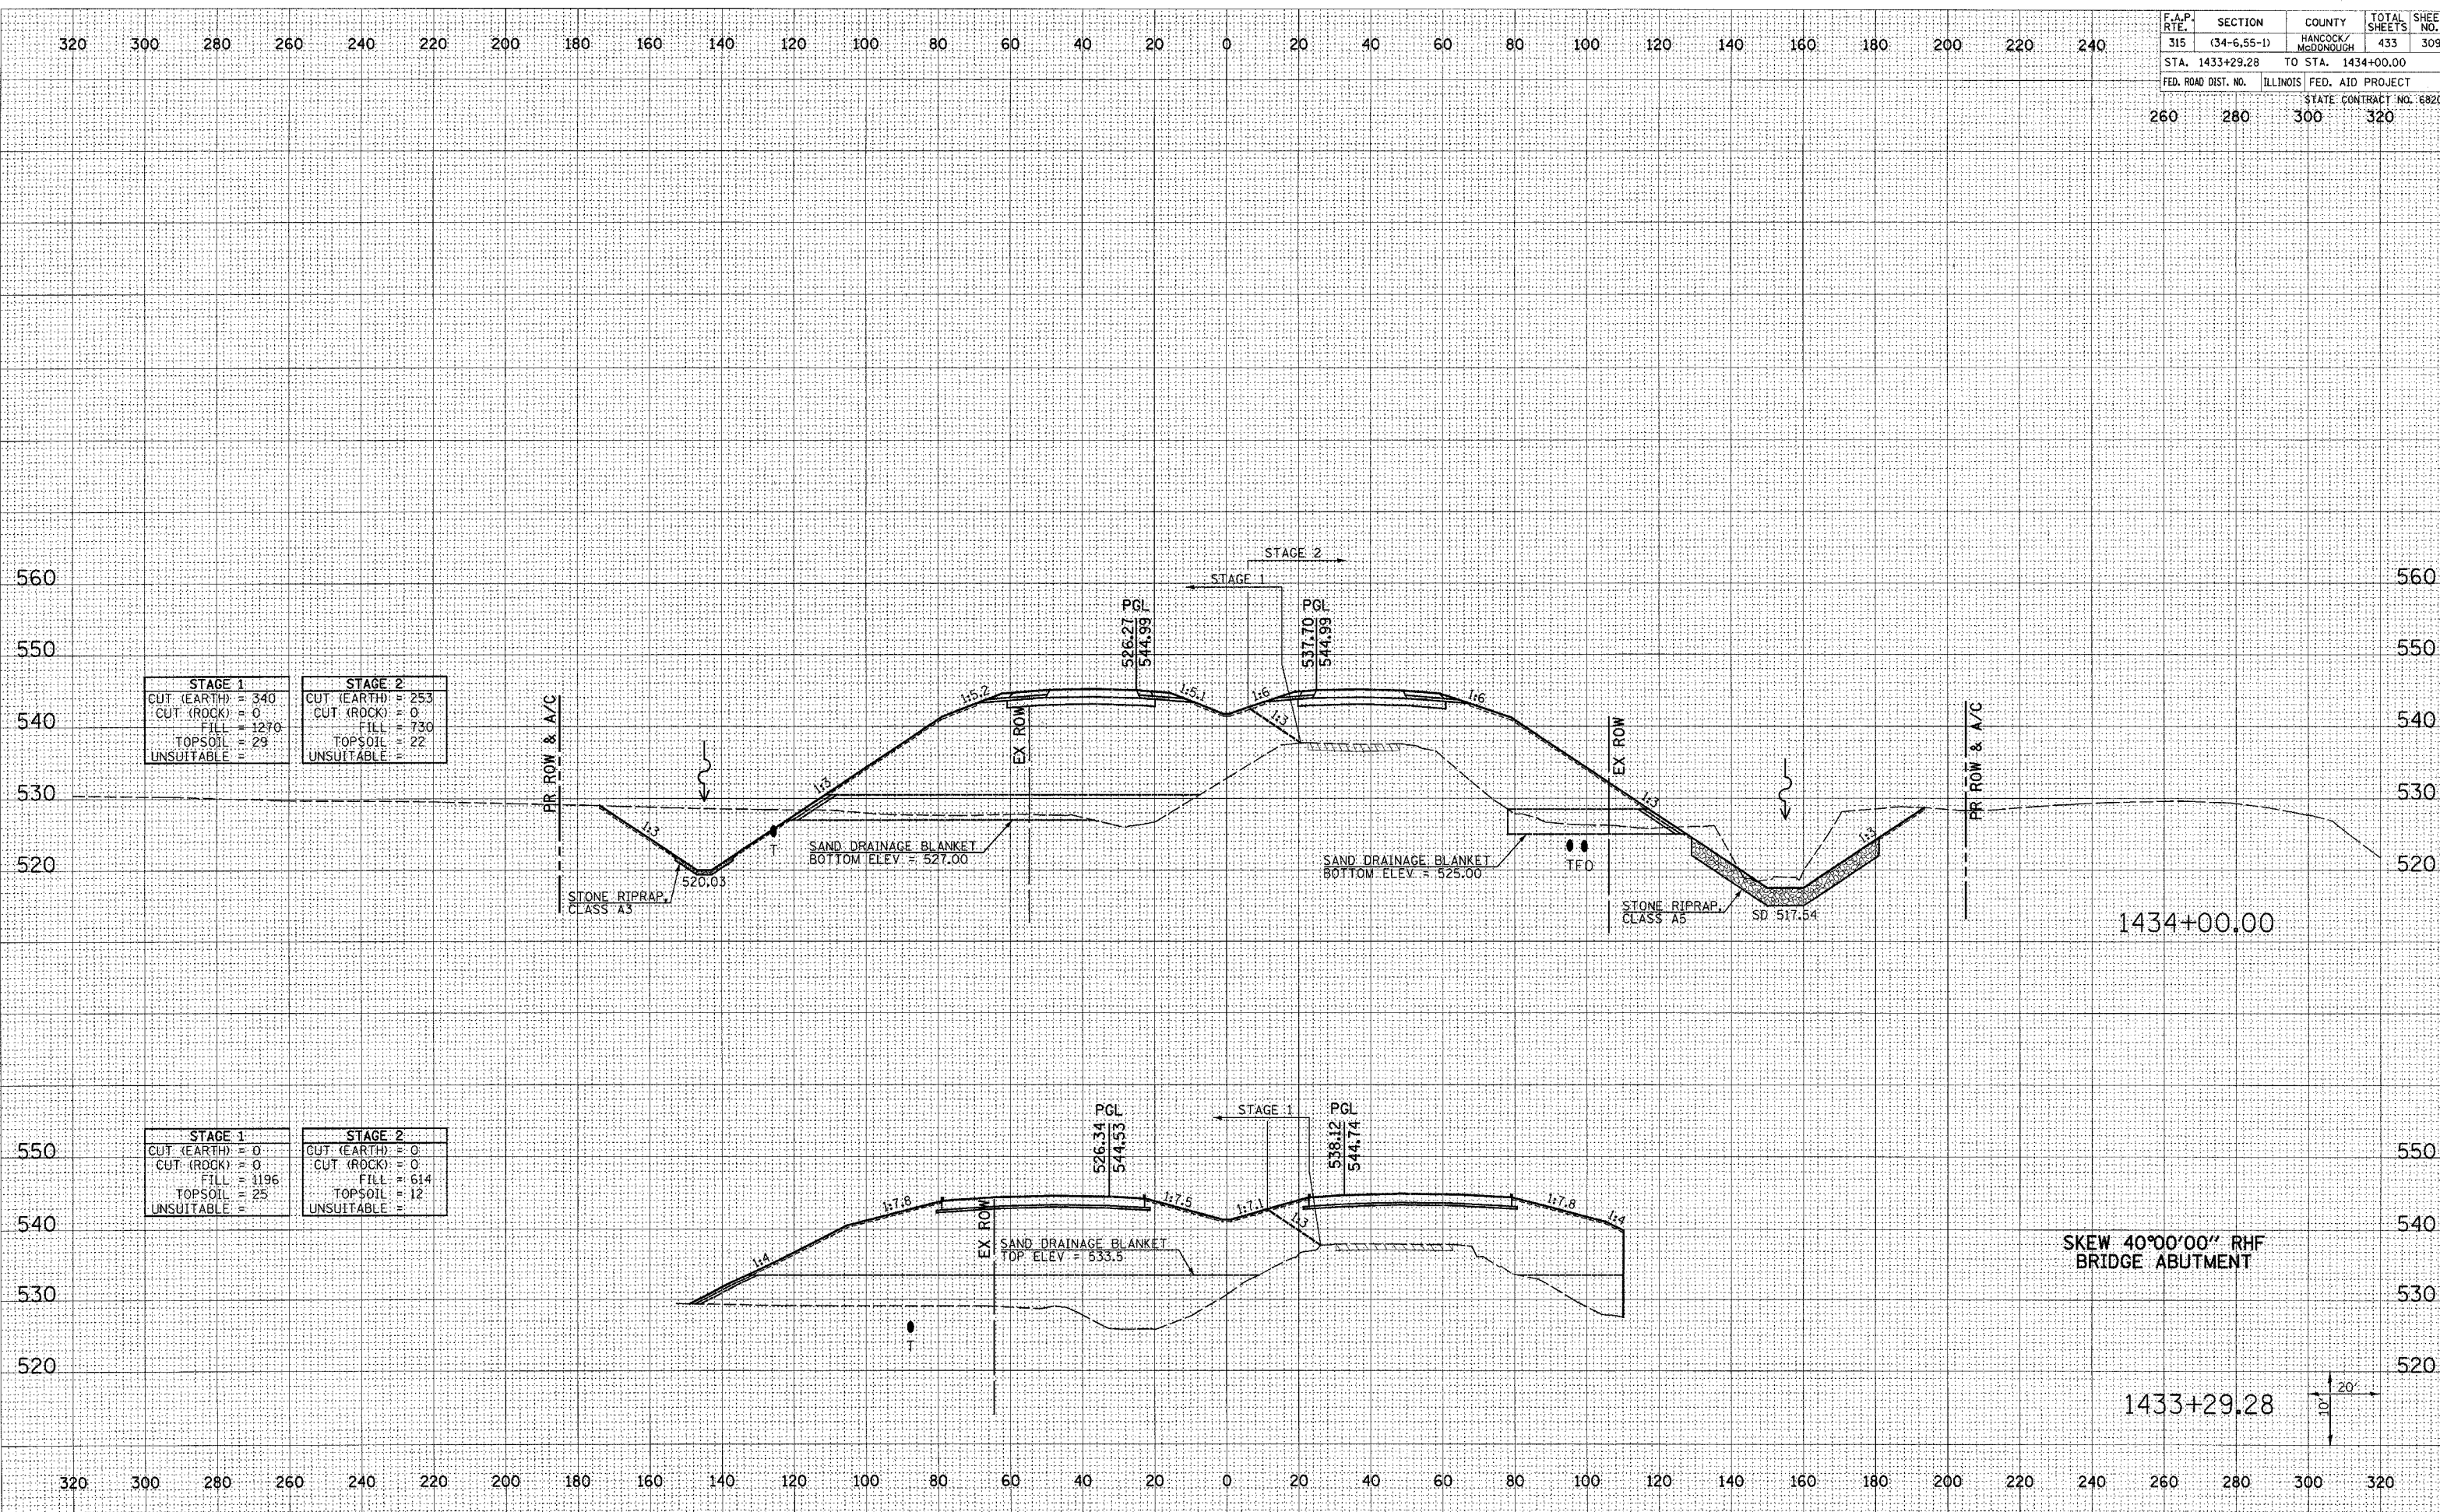

STAGE 1	STAGE 2
CUT (EARTH) = 340	CUT (EARTH) = 253
CUT (ROCK) = 0	CUT (ROCK) = 0
FILL = 1270	FILL = 730
TOPSOIL = 29	TOPSOIL = 22
UNSUITABLE =	UNSUITABLE =

STAGE 1	STAGE 2
CUT (EARTH) = 0	CUT (EARTH) = 0
CUT (ROCK) = 0	CUT (ROCK) = 0
FILL = 1196	FILL = 614
TOPSOIL = 25	TOPSOIL = 12
UNSUITABLE =	UNSUITABLE =

SKEW 40°00'00" RHF
BRIDGE ABUTMENT

1433+29.28

1434+00.00

DATE: _____ BY: _____
 SURVEYED: _____ SURVEY: _____
 NOTE BOOK: _____ TEMPLATE: _____
 AREAS CHECKED: _____
 ORIGINAL SURVEY: _____
 NOTE BOOK: _____
 TEMPLATE: _____
 AREAS CHECKED: _____
 Plot Date: 7/18/2006
 Plot Time: 11:36:07 AM
 Plotted By: tschmidt
 Pen Table: 1001.tbl
 File Name: I:\03033\cadd\1\csm\function\plans\236_xenadim.dgn