


F.A.P. RTE.	SECTION	COUNTY	TOTAL SHEETS	SHEET NO.
315	(34-6,55-1)	HANCOCK/MCDONOUGH	433	312
STA. 1439+00.00		TO STA. 1440+00.00		
FED. ROAD DIST. NO.	ILLINOIS	FED. AID PROJECT		STATE CONTRACT NO. 68206
260	280	300	320	

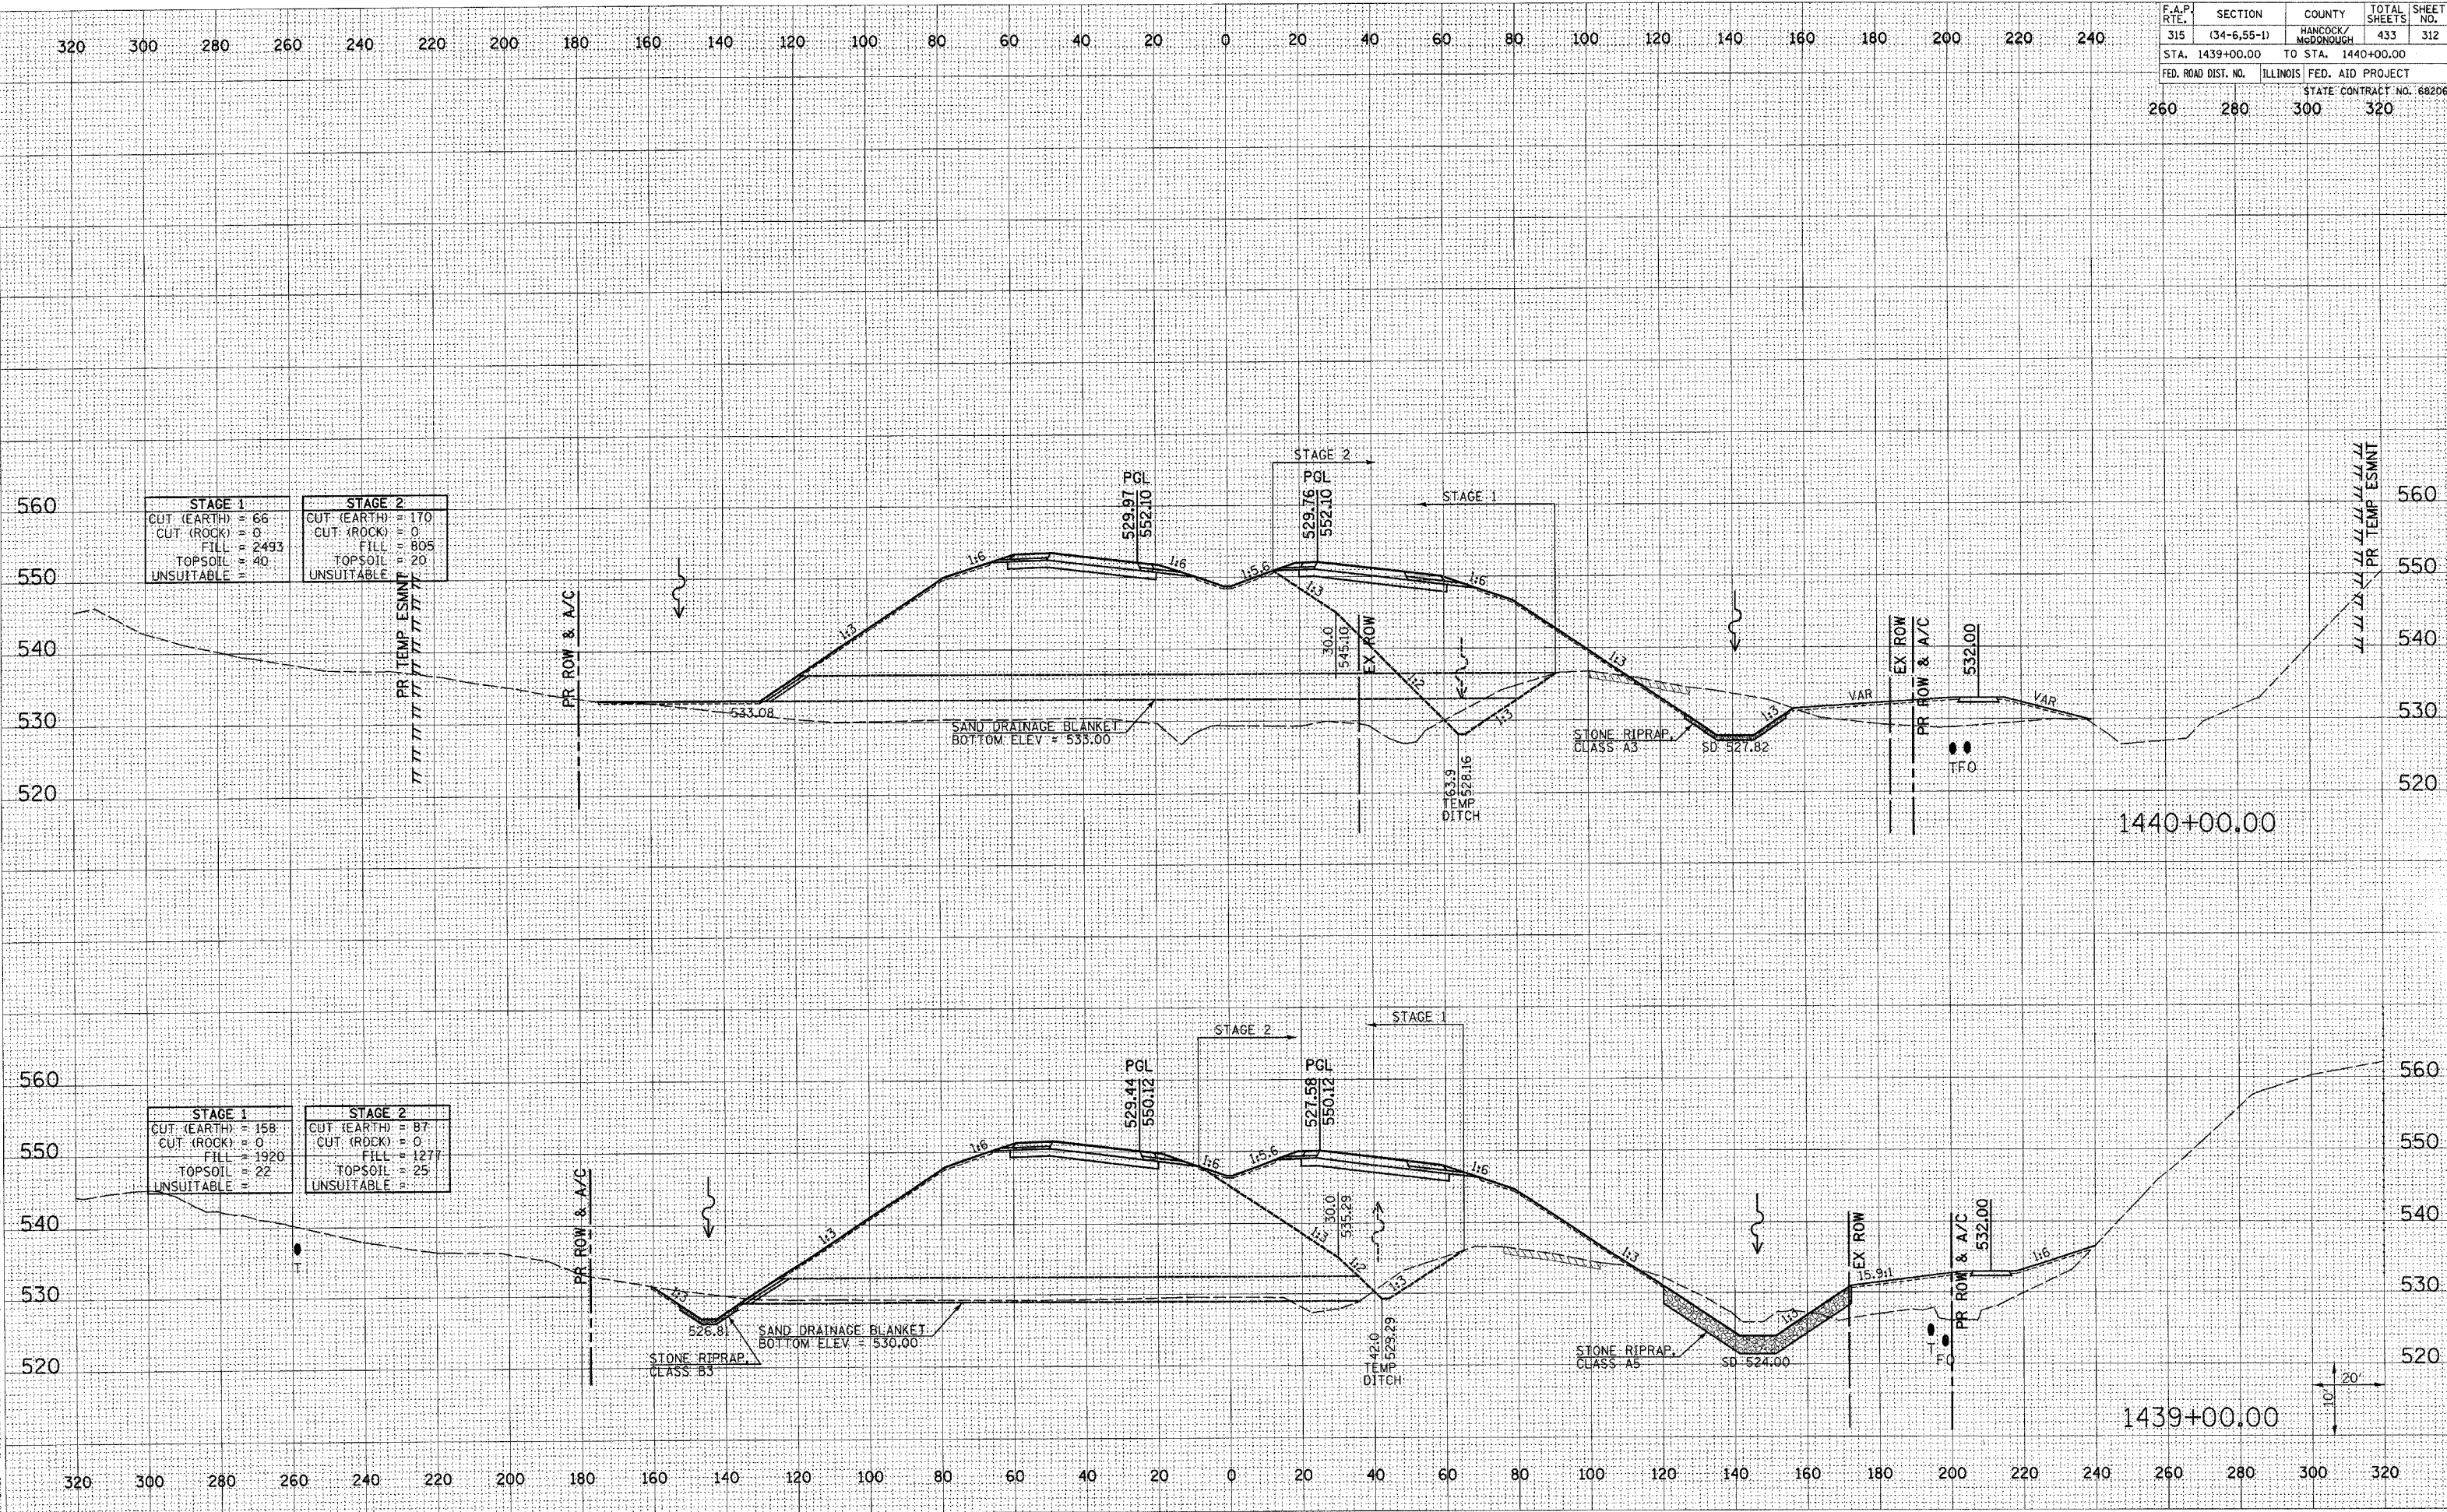

DATE	BY

DATE	BY

Plot Date: 8/10/2006  
 Plotter: PLOT03  
 Plot Title: 34-6,55-1  
 Pen Table: dca.tbl  
 Filename: I:\03033.ecad\1\construction\figs\236\_xsmat\fig.dgn