


F.A.P. RTE.	SECTION	COUNTY	TOTAL SHEETS	SHEET NO.
315	(34-6,55-1)	HANCOCK/MONROUE	433	315
STA. 1444+00.00	TO STA. 1445+00.00			
FED. ROAD DIST. NO.	ILLINOIS FED. AID PROJECT		STATE CONTRACT NO. 68206	
260	280	300	320	

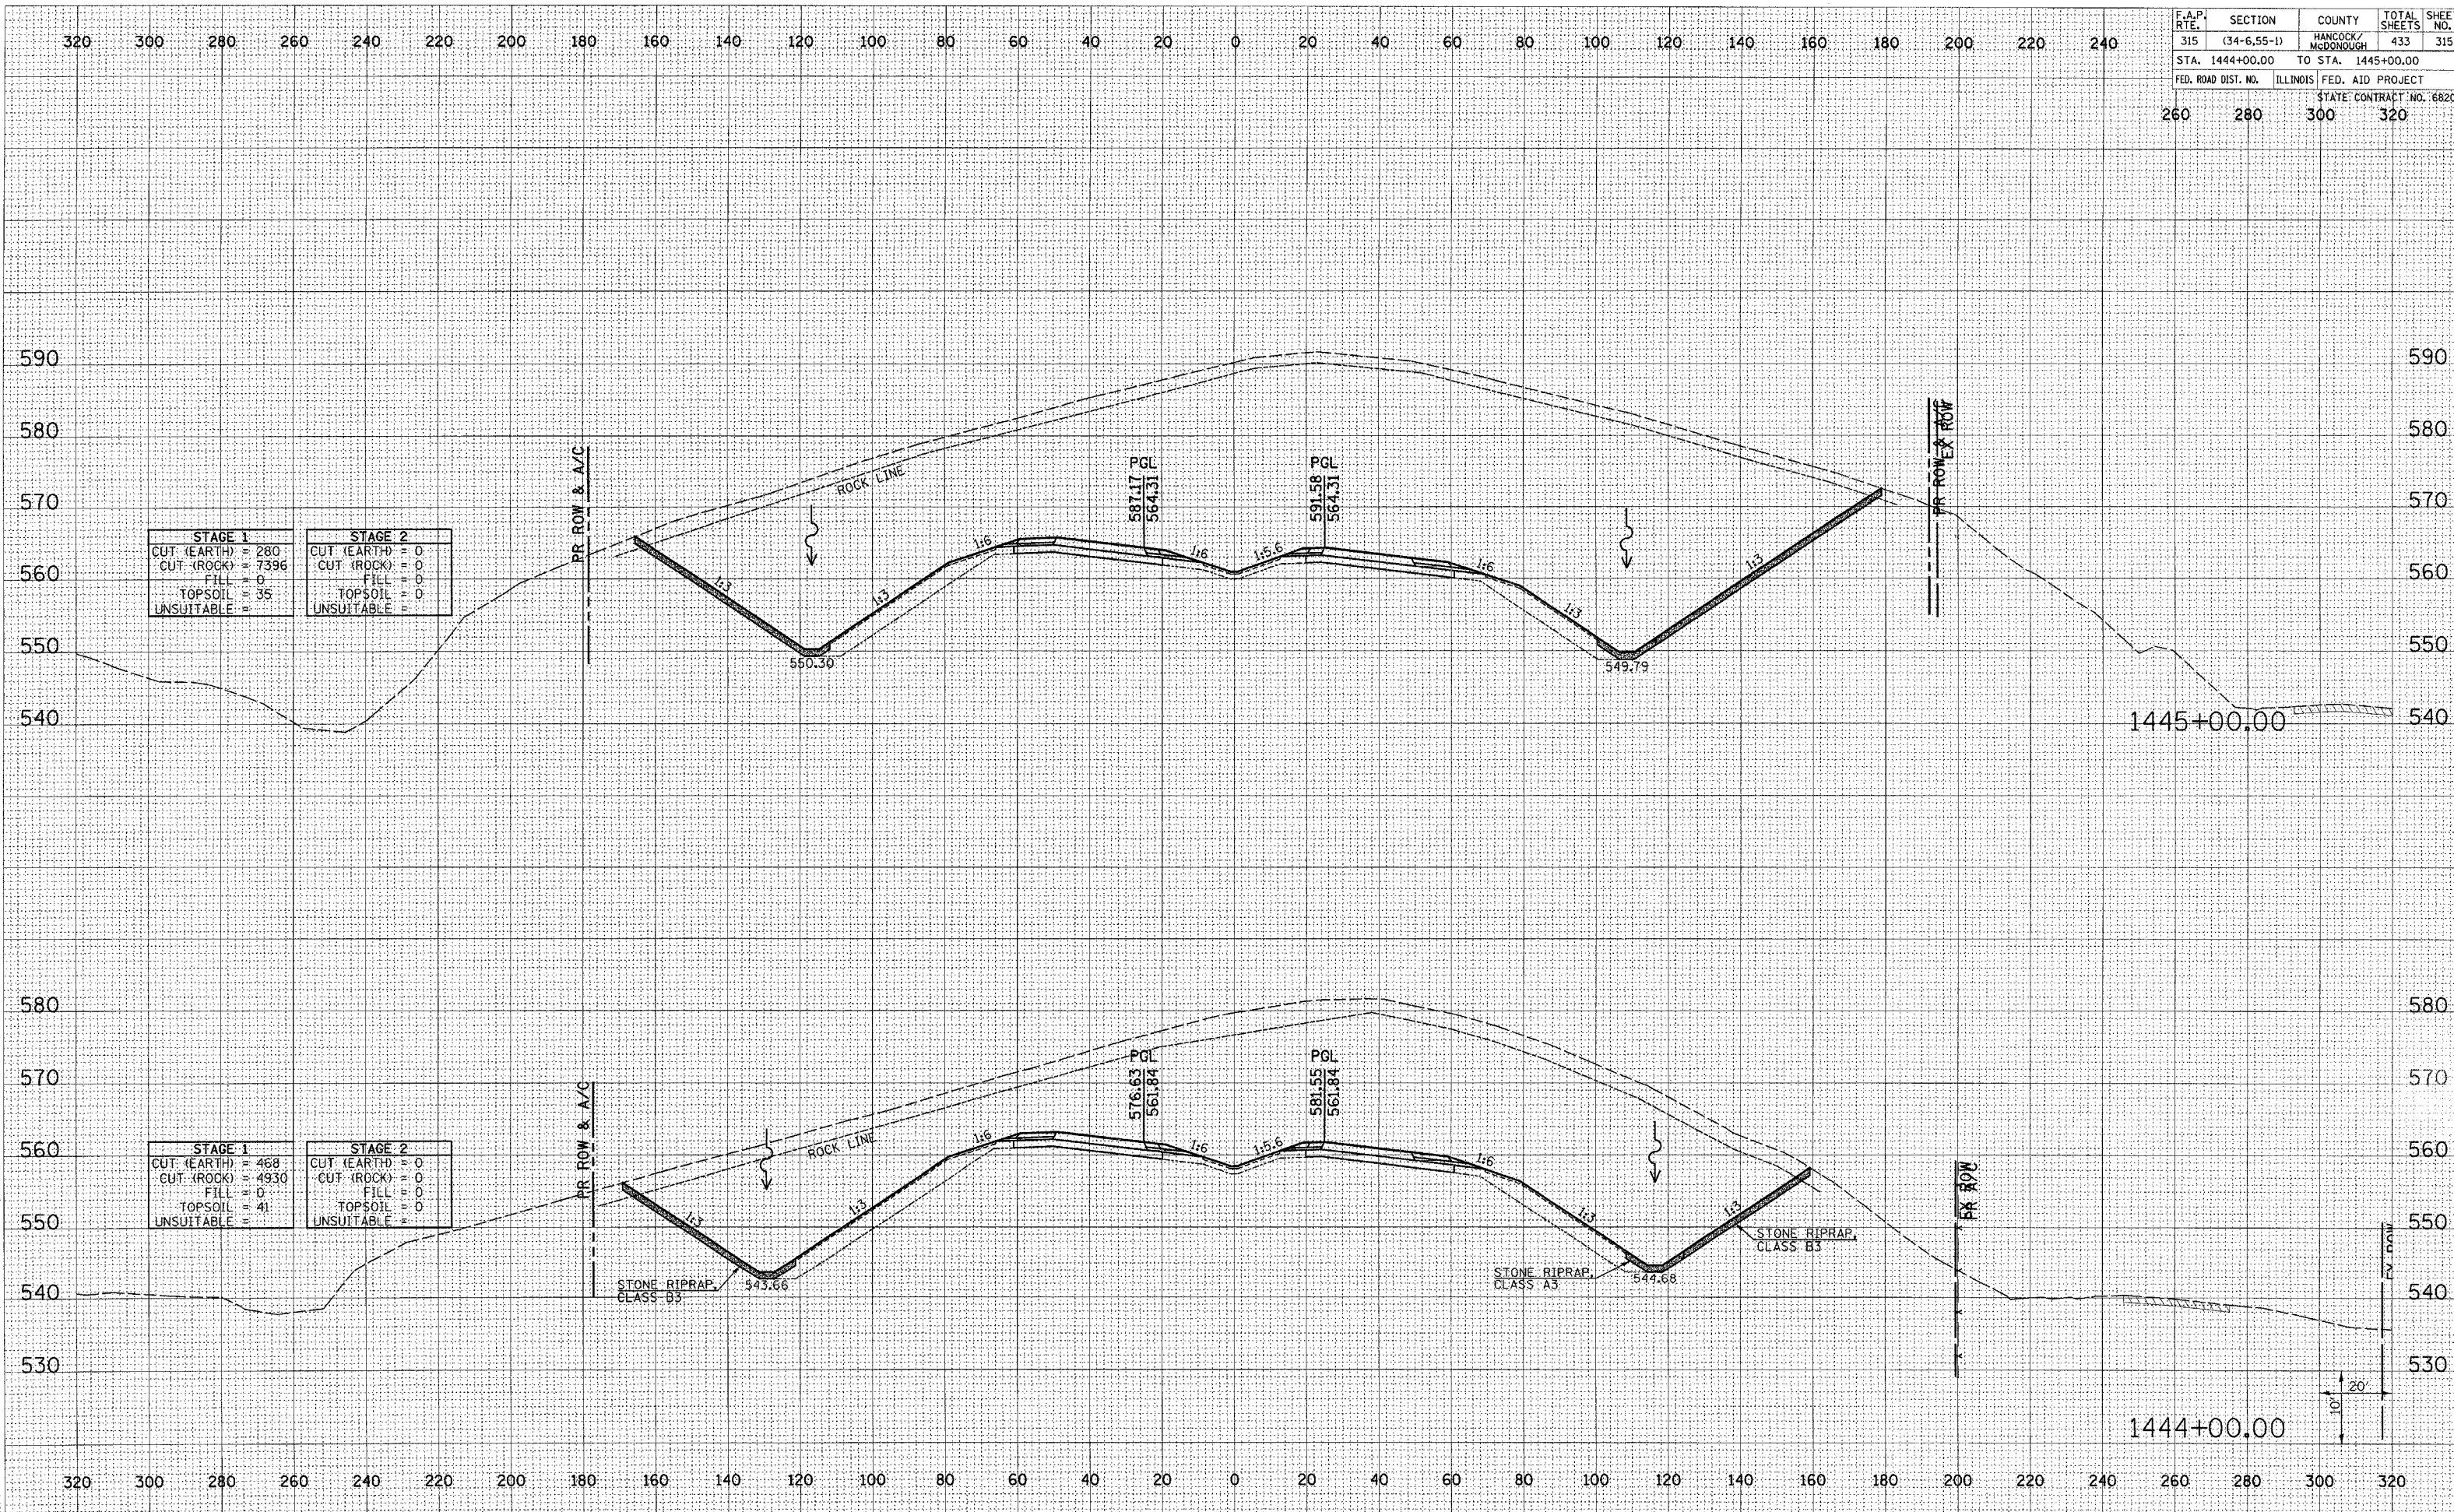

STAGE 1		STAGE 2	
CUT (EARTH)	= 280	CUT (EARTH)	= 0
CUT (ROCK)	= 7396	CUT (ROCK)	= 0
FILL	= 0	FILL	= 0
TOPSOIL	= 35	TOPSOIL	= 0
UNSUITABLE	= 0	UNSUITABLE	= 0

STAGE 1		STAGE 2	
CUT (EARTH)	= 468	CUT (EARTH)	= 0
CUT (ROCK)	= 4930	CUT (ROCK)	= 0
FILL	= 0	FILL	= 0
TOPSOIL	= 41	TOPSOIL	= 0
UNSUITABLE	= 0	UNSUITABLE	= 0

DATE	
BY	
FINAL SURVEY	SURVEYED
PLOTTED	PLOTTED
NOTE BOOK	NOTE BOOK
AREAS CHECKED	AREAS CHECKED
NO.	NO.

DATE	
BY	
ORIGINAL SURVEY	SURVEYED
PLOTTED	PLOTTED
NOTE BOOK	NOTE BOOK
AREAS CHECKED	AREAS CHECKED
NO.	NO.

Plot Date: 8/20/2006
 Plot Time: 12:50:24 PM
 Plotted By: sdonohue
 File Path: \\s:\03033\acct\1\road\1\cross\1444\cros1.dgn