


F.A.P. RTE.	SECTION	COUNTY	TOTAL SHEETS	SHEET NO.
315	(34-6.55-1)	HANCOCK/MCDONOUGH	433	317
STA. 1448+00.00	TO STA. 1449+00.00			
FED. ROAD DIST. NO.	ILLINOIS FED. AID PROJECT		STATE CONTRACT NO. 68206	
260	280	300	320	

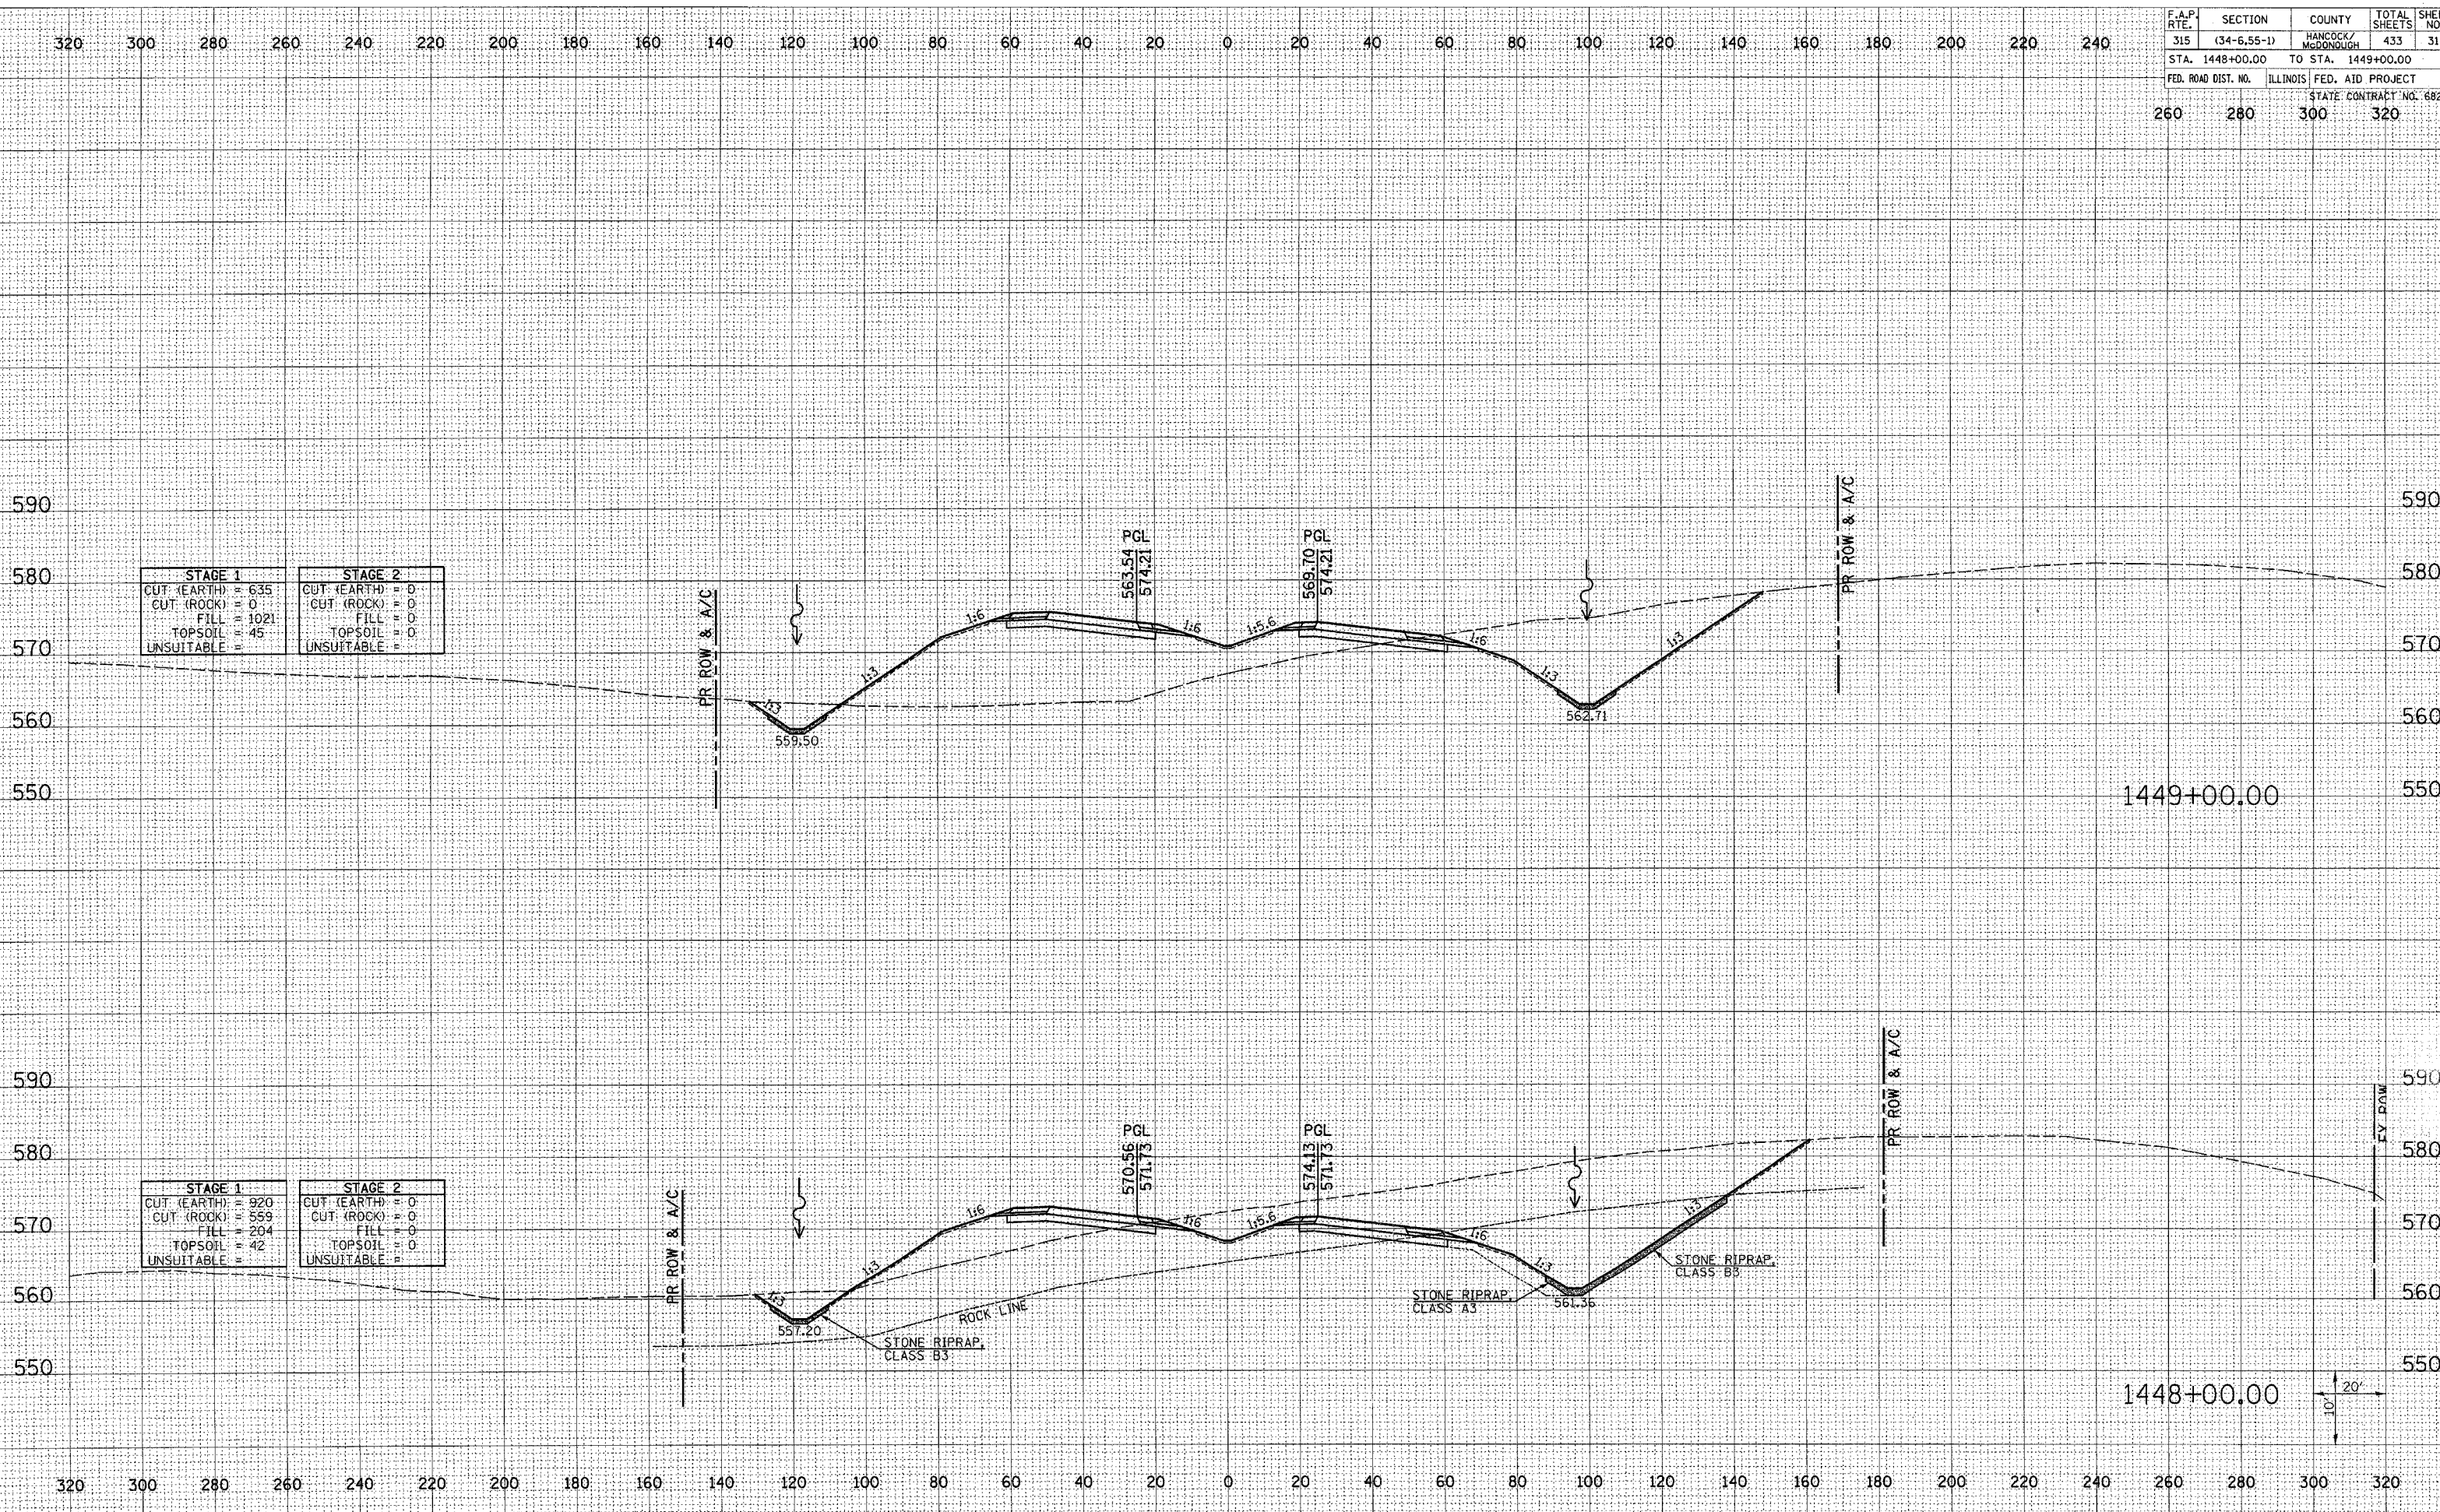

STAGE 1		STAGE 2	
CUT (EARTH)	= 635	CUT (EARTH)	= 0
CUT (ROCK)	= 0	CUT (ROCK)	= 0
FILL	= 1021	FILL	= 0
TOPSOIL	= 45	TOPSOIL	= 0
UNSUITABLE	=	UNSUITABLE	=

STAGE 1		STAGE 2	
CUT (EARTH)	= 920	CUT (EARTH)	= 0
CUT (ROCK)	= 559	CUT (ROCK)	= 0
FILL	= 204	FILL	= 0
TOPSOIL	= 42	TOPSOIL	= 0
UNSUITABLE	=	UNSUITABLE	=

DATE	BY
SURVEYED	PLOTTED
TEMP. DATE	AREAS CHECKED
NO.	

DATE	BY
SURVEYED	PLOTTED
TEMP. DATE	AREAS CHECKED
NO.	

Plot Date: 8/20/2006
 Plot Time: 12:50:25 PM
 Plotted By: schanche
 Pen Table: 1401003.tbl
 Plot Path: C:\Program Files\Autodesk\AutoCAD 2006\acad.ctb