


F.A.P. RTE.	SECTION	COUNTY	TOTAL SHEETS	SHEET NO.
315	(34-6.55-1)	HANCOCK/MCDONOUGH	433	321
STA. 3+00.00	TO STA. 3+00.00			
FED. ROAD DIST. NO.	ILLINOIS	FED. AID PROJECT		STATE CONTRACT NO. 68206
260	280	300	320	

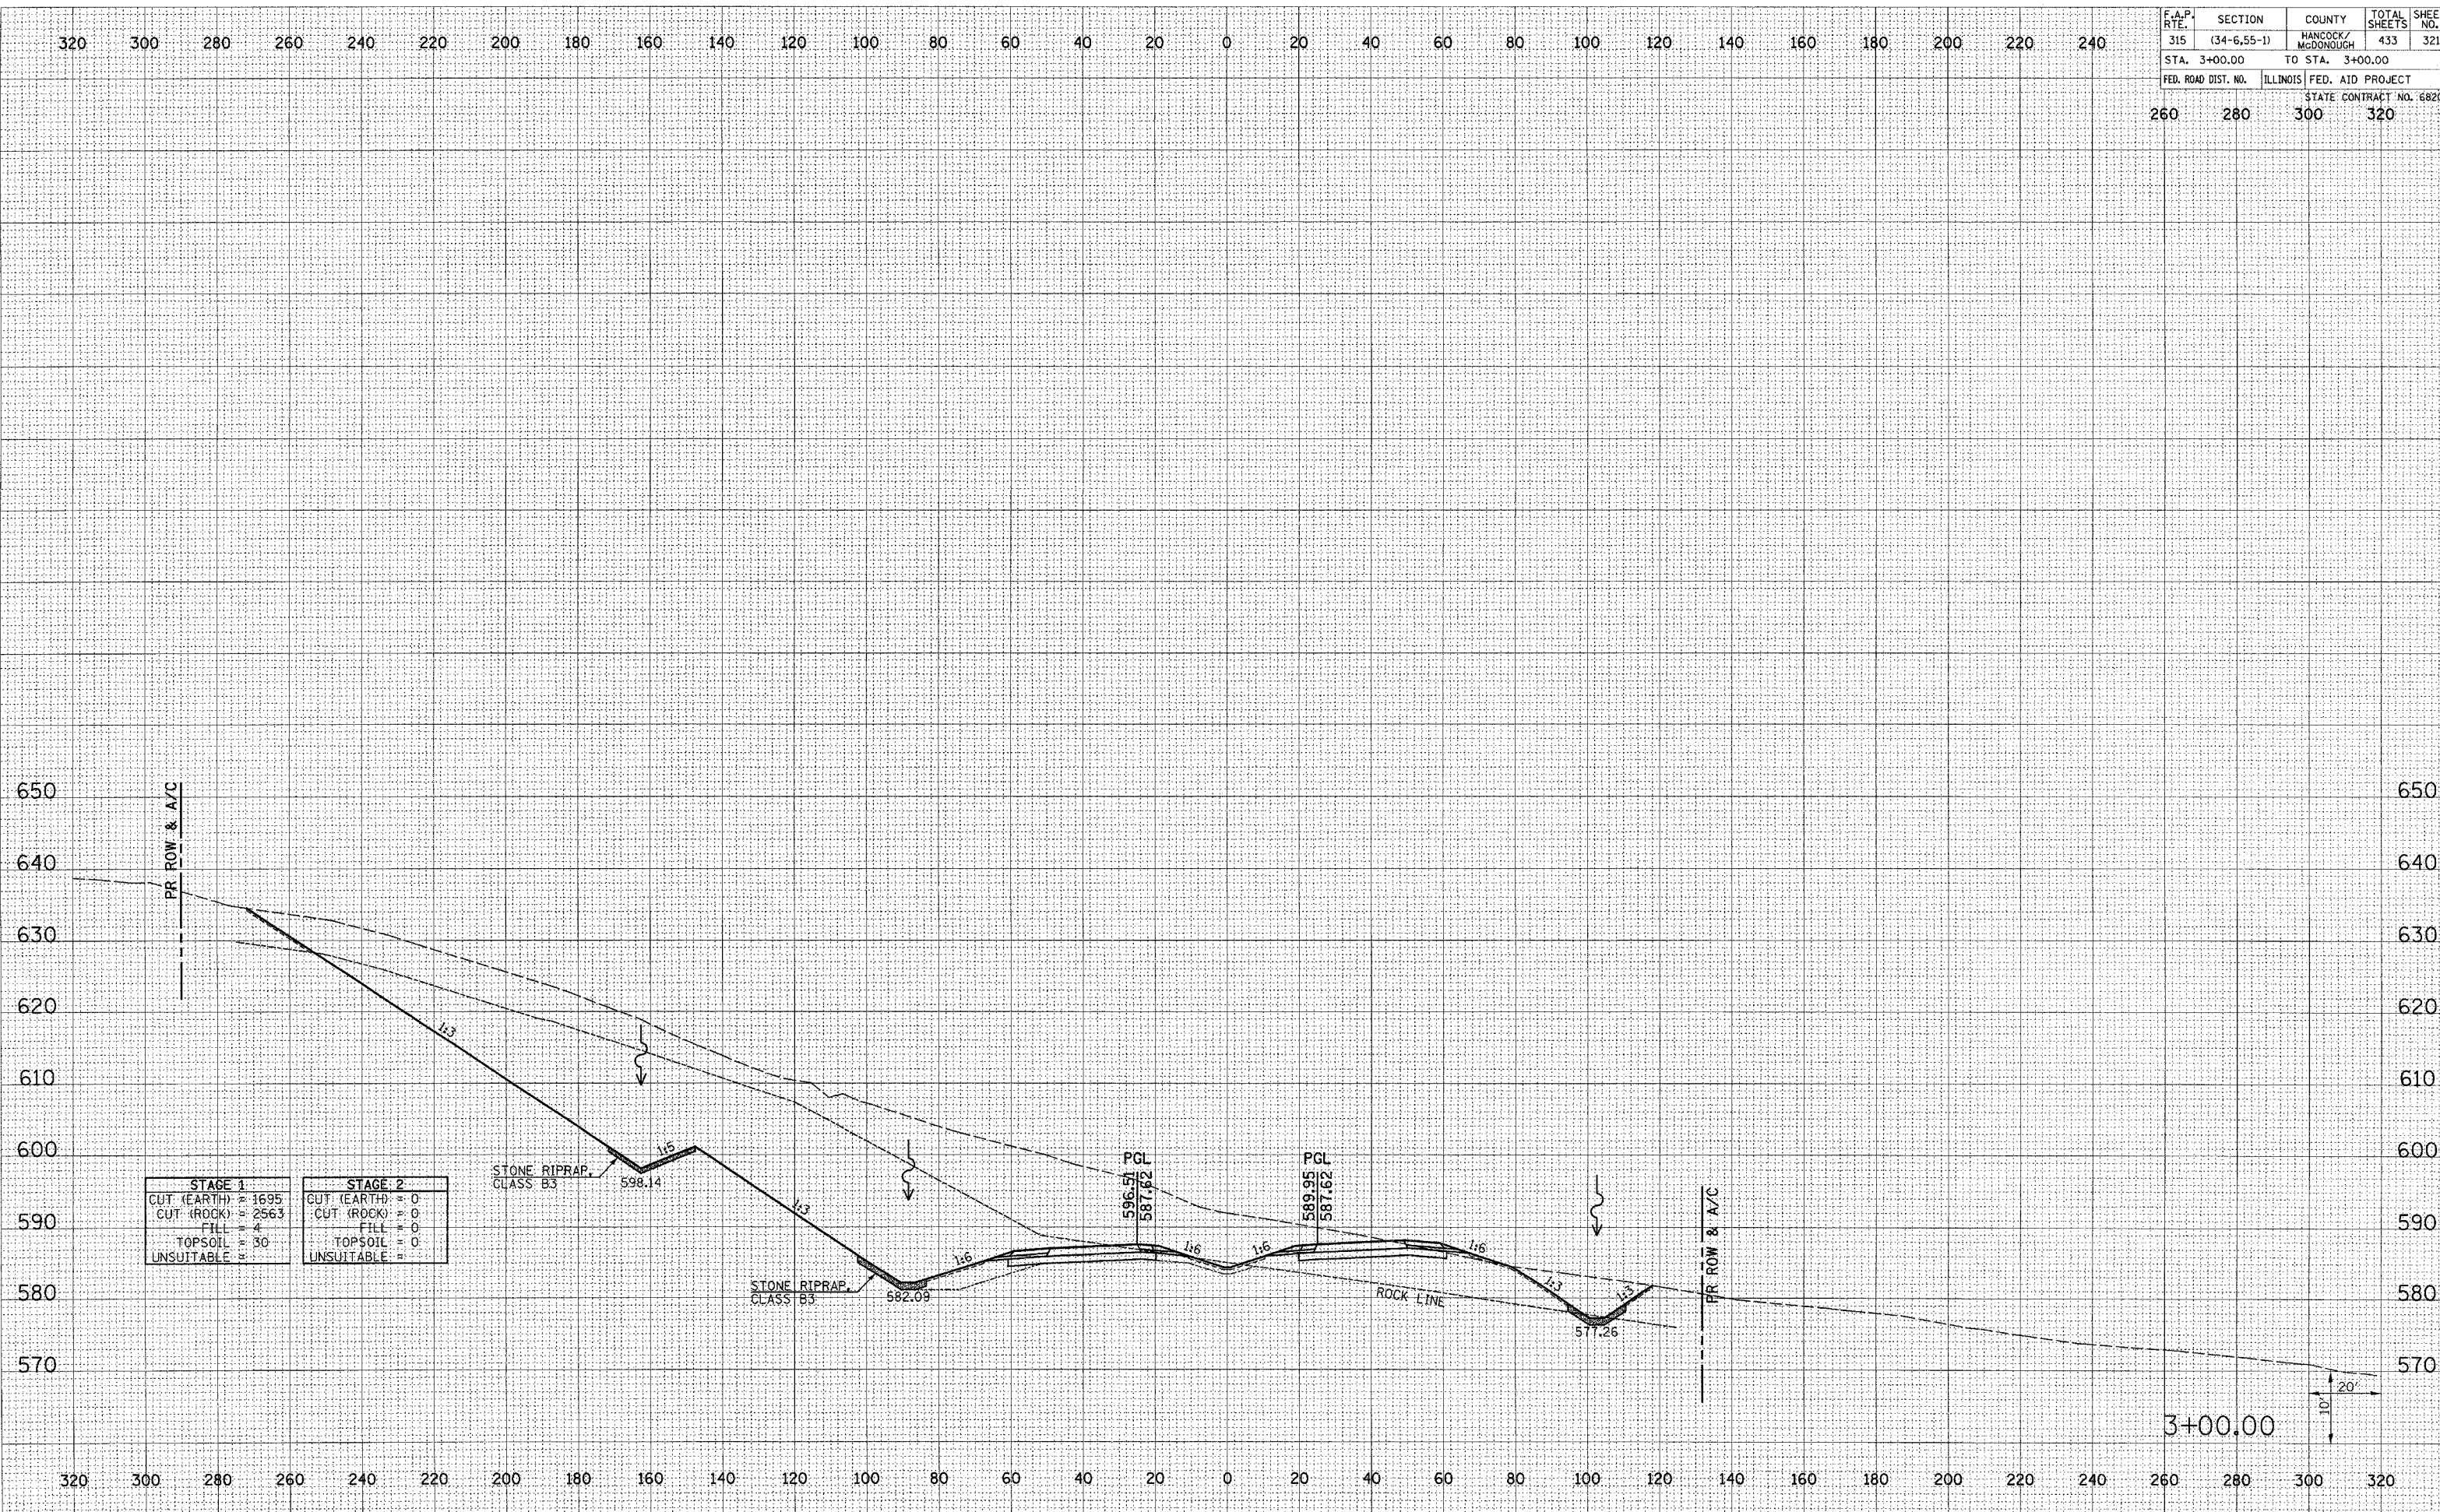

STAGE 1		STAGE 2	
CUT (EARTH)	1695	CUT (EARTH)	0
CUT (ROCK)	2563	CUT (ROCK)	0
FILL	4	FILL	0
TOPSOIL	30	TOPSOIL	0
UNSUITABLE	0	UNSUITABLE	0

FINAL SURVEY	DATE
SURVEYED	BY
TEMPLATE	
AREAS CHECKED	
NO.	

ORIGINAL SURVEY	DATE
SURVEYED	BY
TEMPLATE	
AREAS CHECKED	
NO.	

Plot Date: 1/18/2006  
Plot Time: 3:16:16 PM  
Plot By: bschmidt  
Pen Tables: 001.tbl  
File Name: I:\03033\cadd\1\construction\plans\236\_xsmidline.dgn