


F.A.P. RTE.	SECTION	COUNTY	TOTAL SHEETS	SHEET NO.
315	(34-6.55-1)	HANCOCK/MCDONOUGH	433	322
STA. 4+00.00	TO STA. 4+00.00			
FED. ROAD DIST. NO.	ILLINOIS	FED. AID PROJECT	STATE CONTRACT NO. 68206	
260	280	300	320	

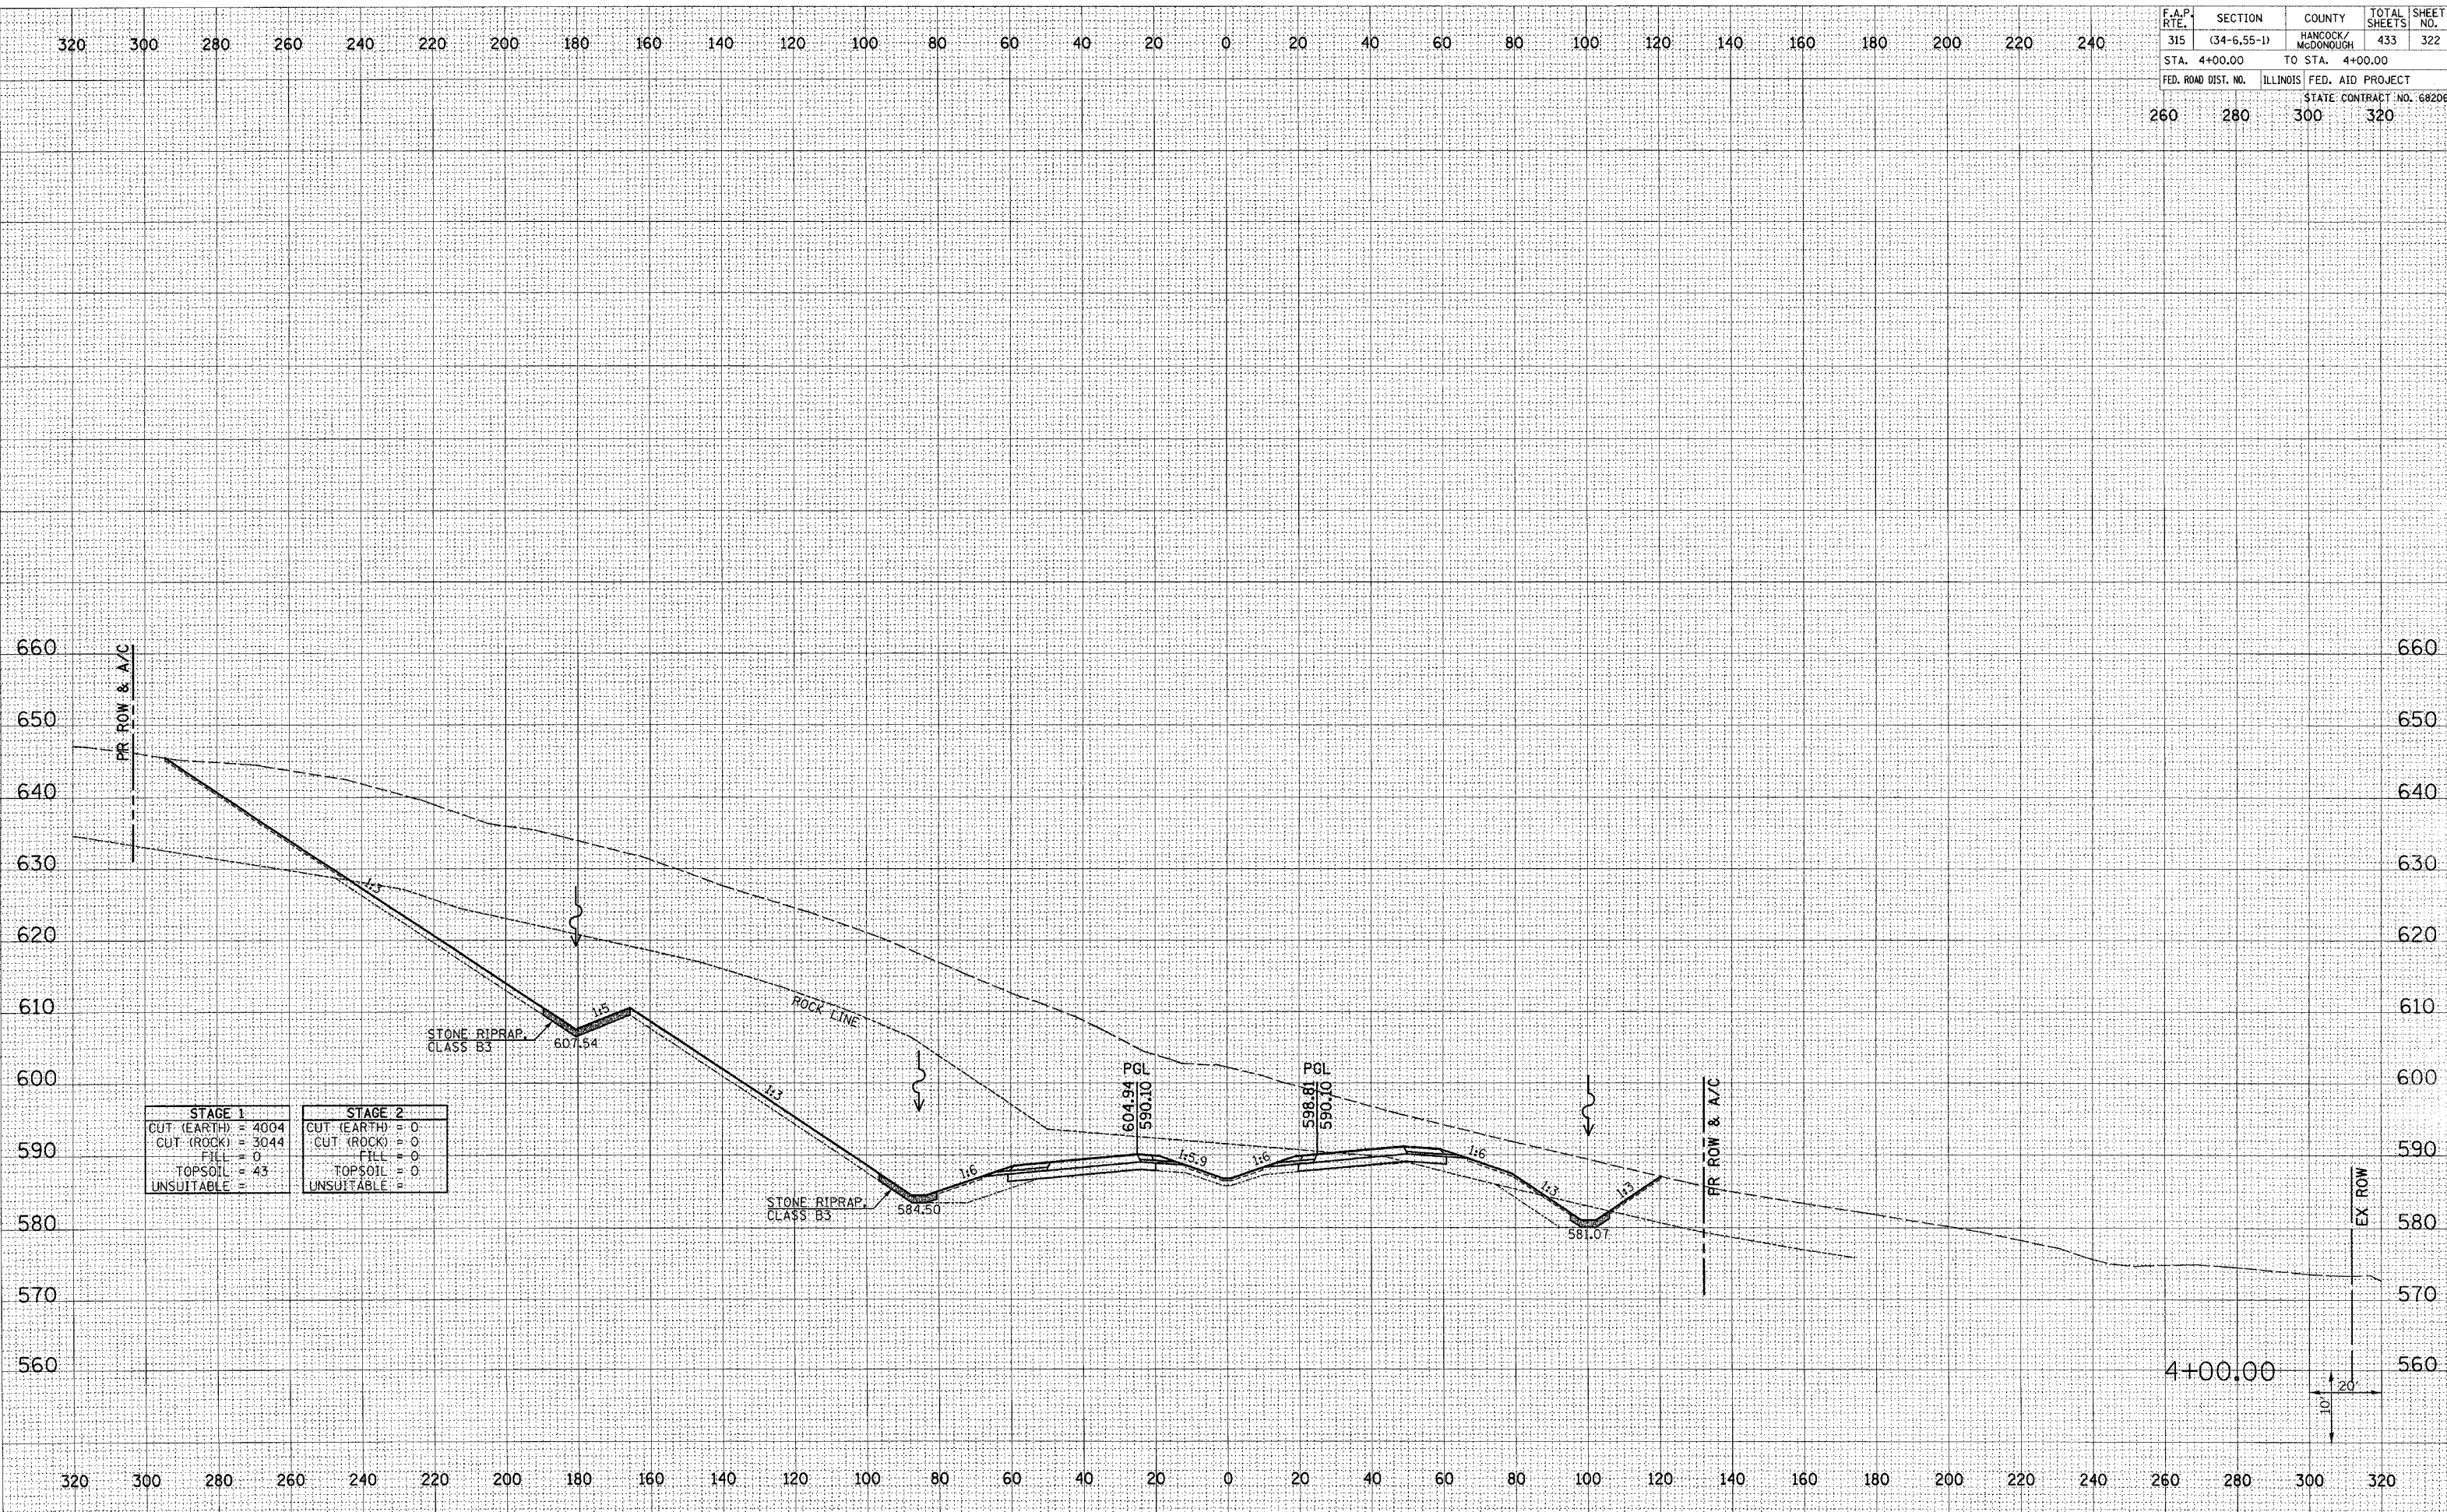

STAGE 1		STAGE 2	
CUT (EARTH)	4004	CUT (EARTH)	0
CUT (ROCK)	3044	CUT (ROCK)	0
FILL	0	FILL	0
TOPSOIL	43	TOPSOIL	0
UNSUITABLE		UNSUITABLE	

DATE	BY
DATE	BY
DATE	BY
DATE	BY

DATE	BY
DATE	BY
DATE	BY
DATE	BY

Plot Date: 7/18/2006
 Plot Time: 5:36:07 PM
 Plotted By: bschmidt
 Pen Tables: rdrt.tbl
 File Name: I:\030333\cad\1\constr\function_dkms\236_xzmain1.mxd