


F.A.P. RTE.	SECTION	COUNTY	TOTAL SHEETS	SHEET NO.
315	(34-6.55-1)	HANCOCK/MCDONOUGH	433	327
STA. 9+00.00	TO STA. 9+00.00			
FED. ROAD DIST. NO.	ILLINOIS	FED. AID PROJECT	STATE CONTRACT NO. 68206	
260	280	300	320	

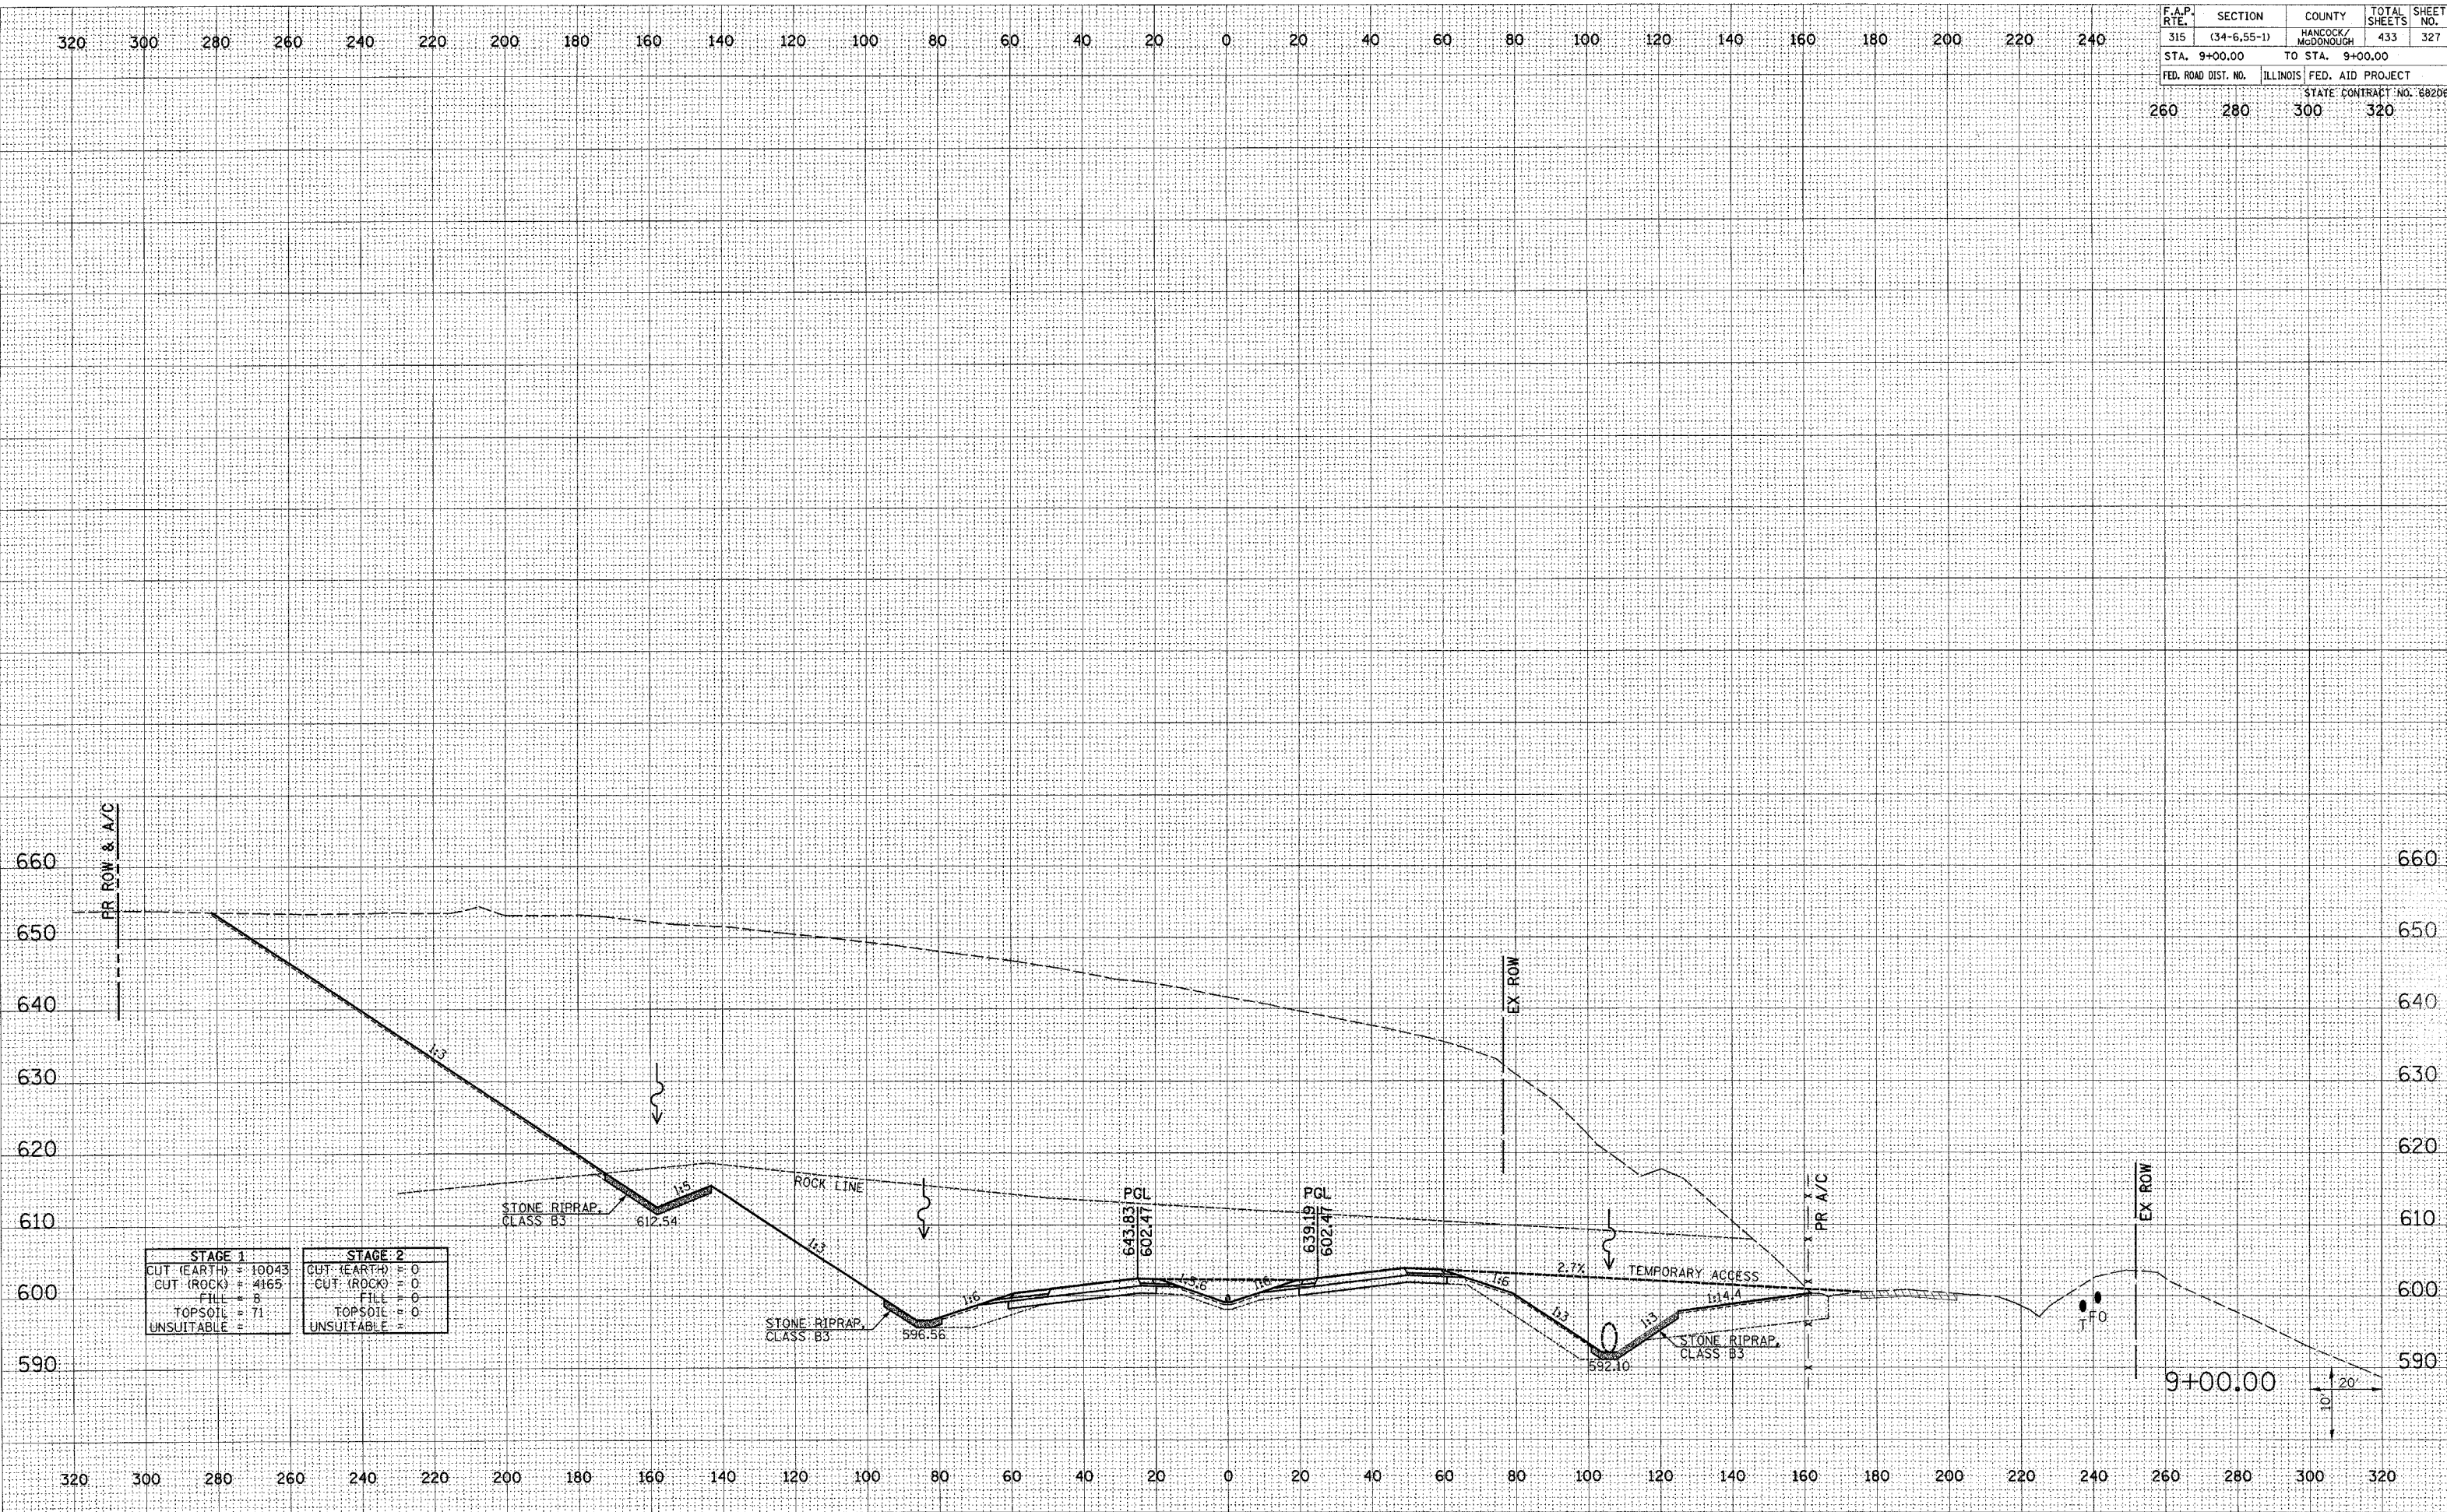

STAGE 1		STAGE 2	
CUT (EARTH)	= 10043	CUT (EARTH)	= 0
CUT (ROCK)	= 4165	CUT (ROCK)	= 0
FILL	= 8	FILL	= 0
TOPSOIL	= 71	TOPSOIL	= 0
UNSUITABLE	= 0	UNSUITABLE	= 0

FINAL SURVEY	NO.
REVIEWED	DATE
TEMP. DATE	
AREAS CHECKED	

ORIGINAL SURVEY	NO.
REVIEWED	DATE
TEMP. DATE	
AREAS CHECKED	

Plot Date: 8/20/2006  
Plot Time: 2:50:27 PM  
Plotted By: sgonchue  
Pen Table: 1001.tbl  
Filename: I:\03033\cadd\1\constr\route\plm\1\236\_xam\rlr\m.dgn