


| | | | | |
|-------------------------|---------------------------|--------------------------|--------------------------|---------------|
| F.A.P. RTE. 315 | SECTION (34-6.55-1) | COUNTY HANCOCK/MCDONOUGH | TOTAL SHEETS 433 | SHEET NO. 329 |
| STA. 11+00.00 | | TO STA. 11+00.00 | | |
| FED. ROAD DIST. NO. 260 | ILLINOIS FED. AID PROJECT | | STATE CONTRACT NO. 68206 | |
| 260 | 280 | 300 | 320 | |

| | | |
|-----------|-------------|---------------|
| DATE | BY | |
| | | |
| DATE | BY | |
| | | |
| SURVEYED | PLOTTED | AREAS CHECKED |
| NOTE BOOK | TEMPERATURE | AREAS CHECKED |
| NO. | | |

| | | |
|-----------|-------------|---------------|
| DATE | BY | |
| | | |
| DATE | BY | |
| | | |
| SURVEYED | PLOTTED | AREAS CHECKED |
| NOTE BOOK | TEMPERATURE | AREAS CHECKED |
| NO. | | |

Plot Date: 7/8/2006
 Plot Time: 3:56:22 PM
 Plotted By: bscm
 Pen Table: 0000
 Program: \\s3033\cadd\construction\bone\336\cross\cross1

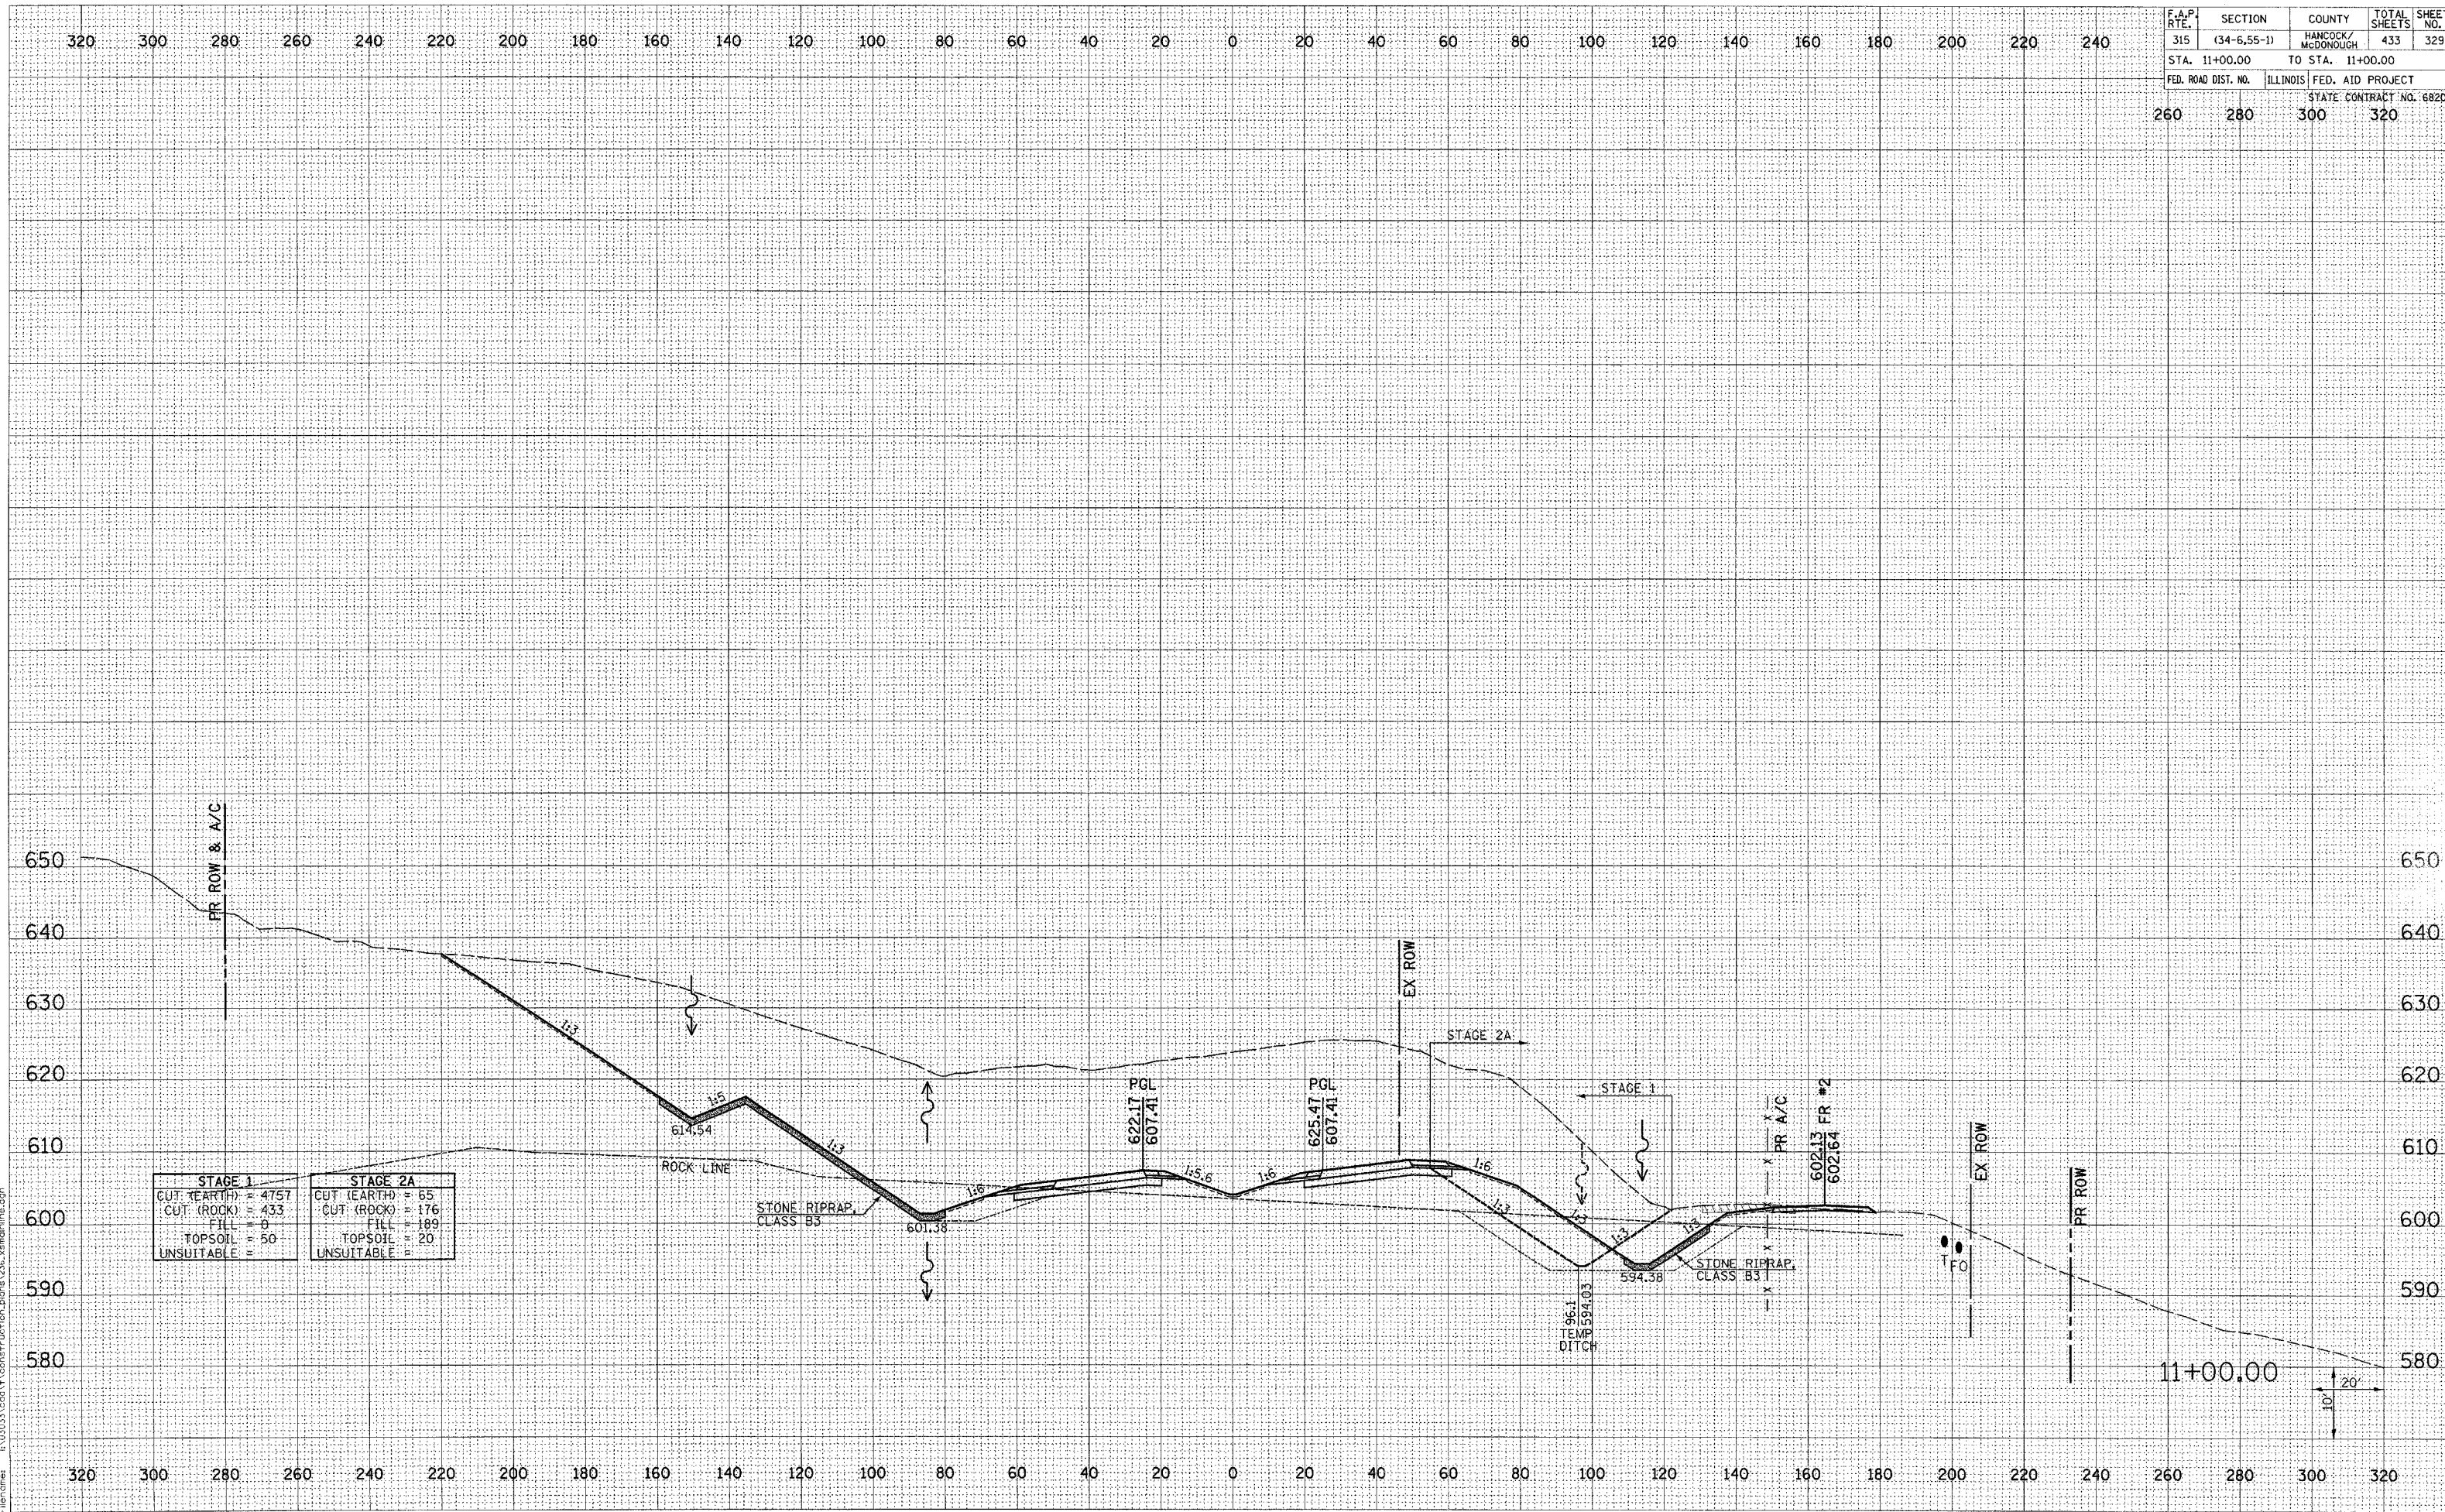

| STAGE 1 | STAGE 2A |
|--------------------|------------------|
| CUT (EARTH) = 4757 | CUT (EARTH) = 65 |
| CUT (ROCK) = 433 | CUT (ROCK) = 176 |
| FILL = 0 | FILL = 189 |
| TOPSOIL = 50 | TOPSOIL = 20 |
| UNSUITABLE = | UNSUITABLE = |