


F.A.P. RTE.	SECTION	COUNTY	TOTAL SHEETS	SHEET NO.
315	(34-6.55-1)	HANCOCK/MCDONOUGH	433	332
STA. 14+00.00	TO STA. 14+00.00			
FED. ROAD DIST. NO.	ILLINOIS	FED. AID PROJECT	STATE CONTRACT NO. 68206	
260	280	300	320	

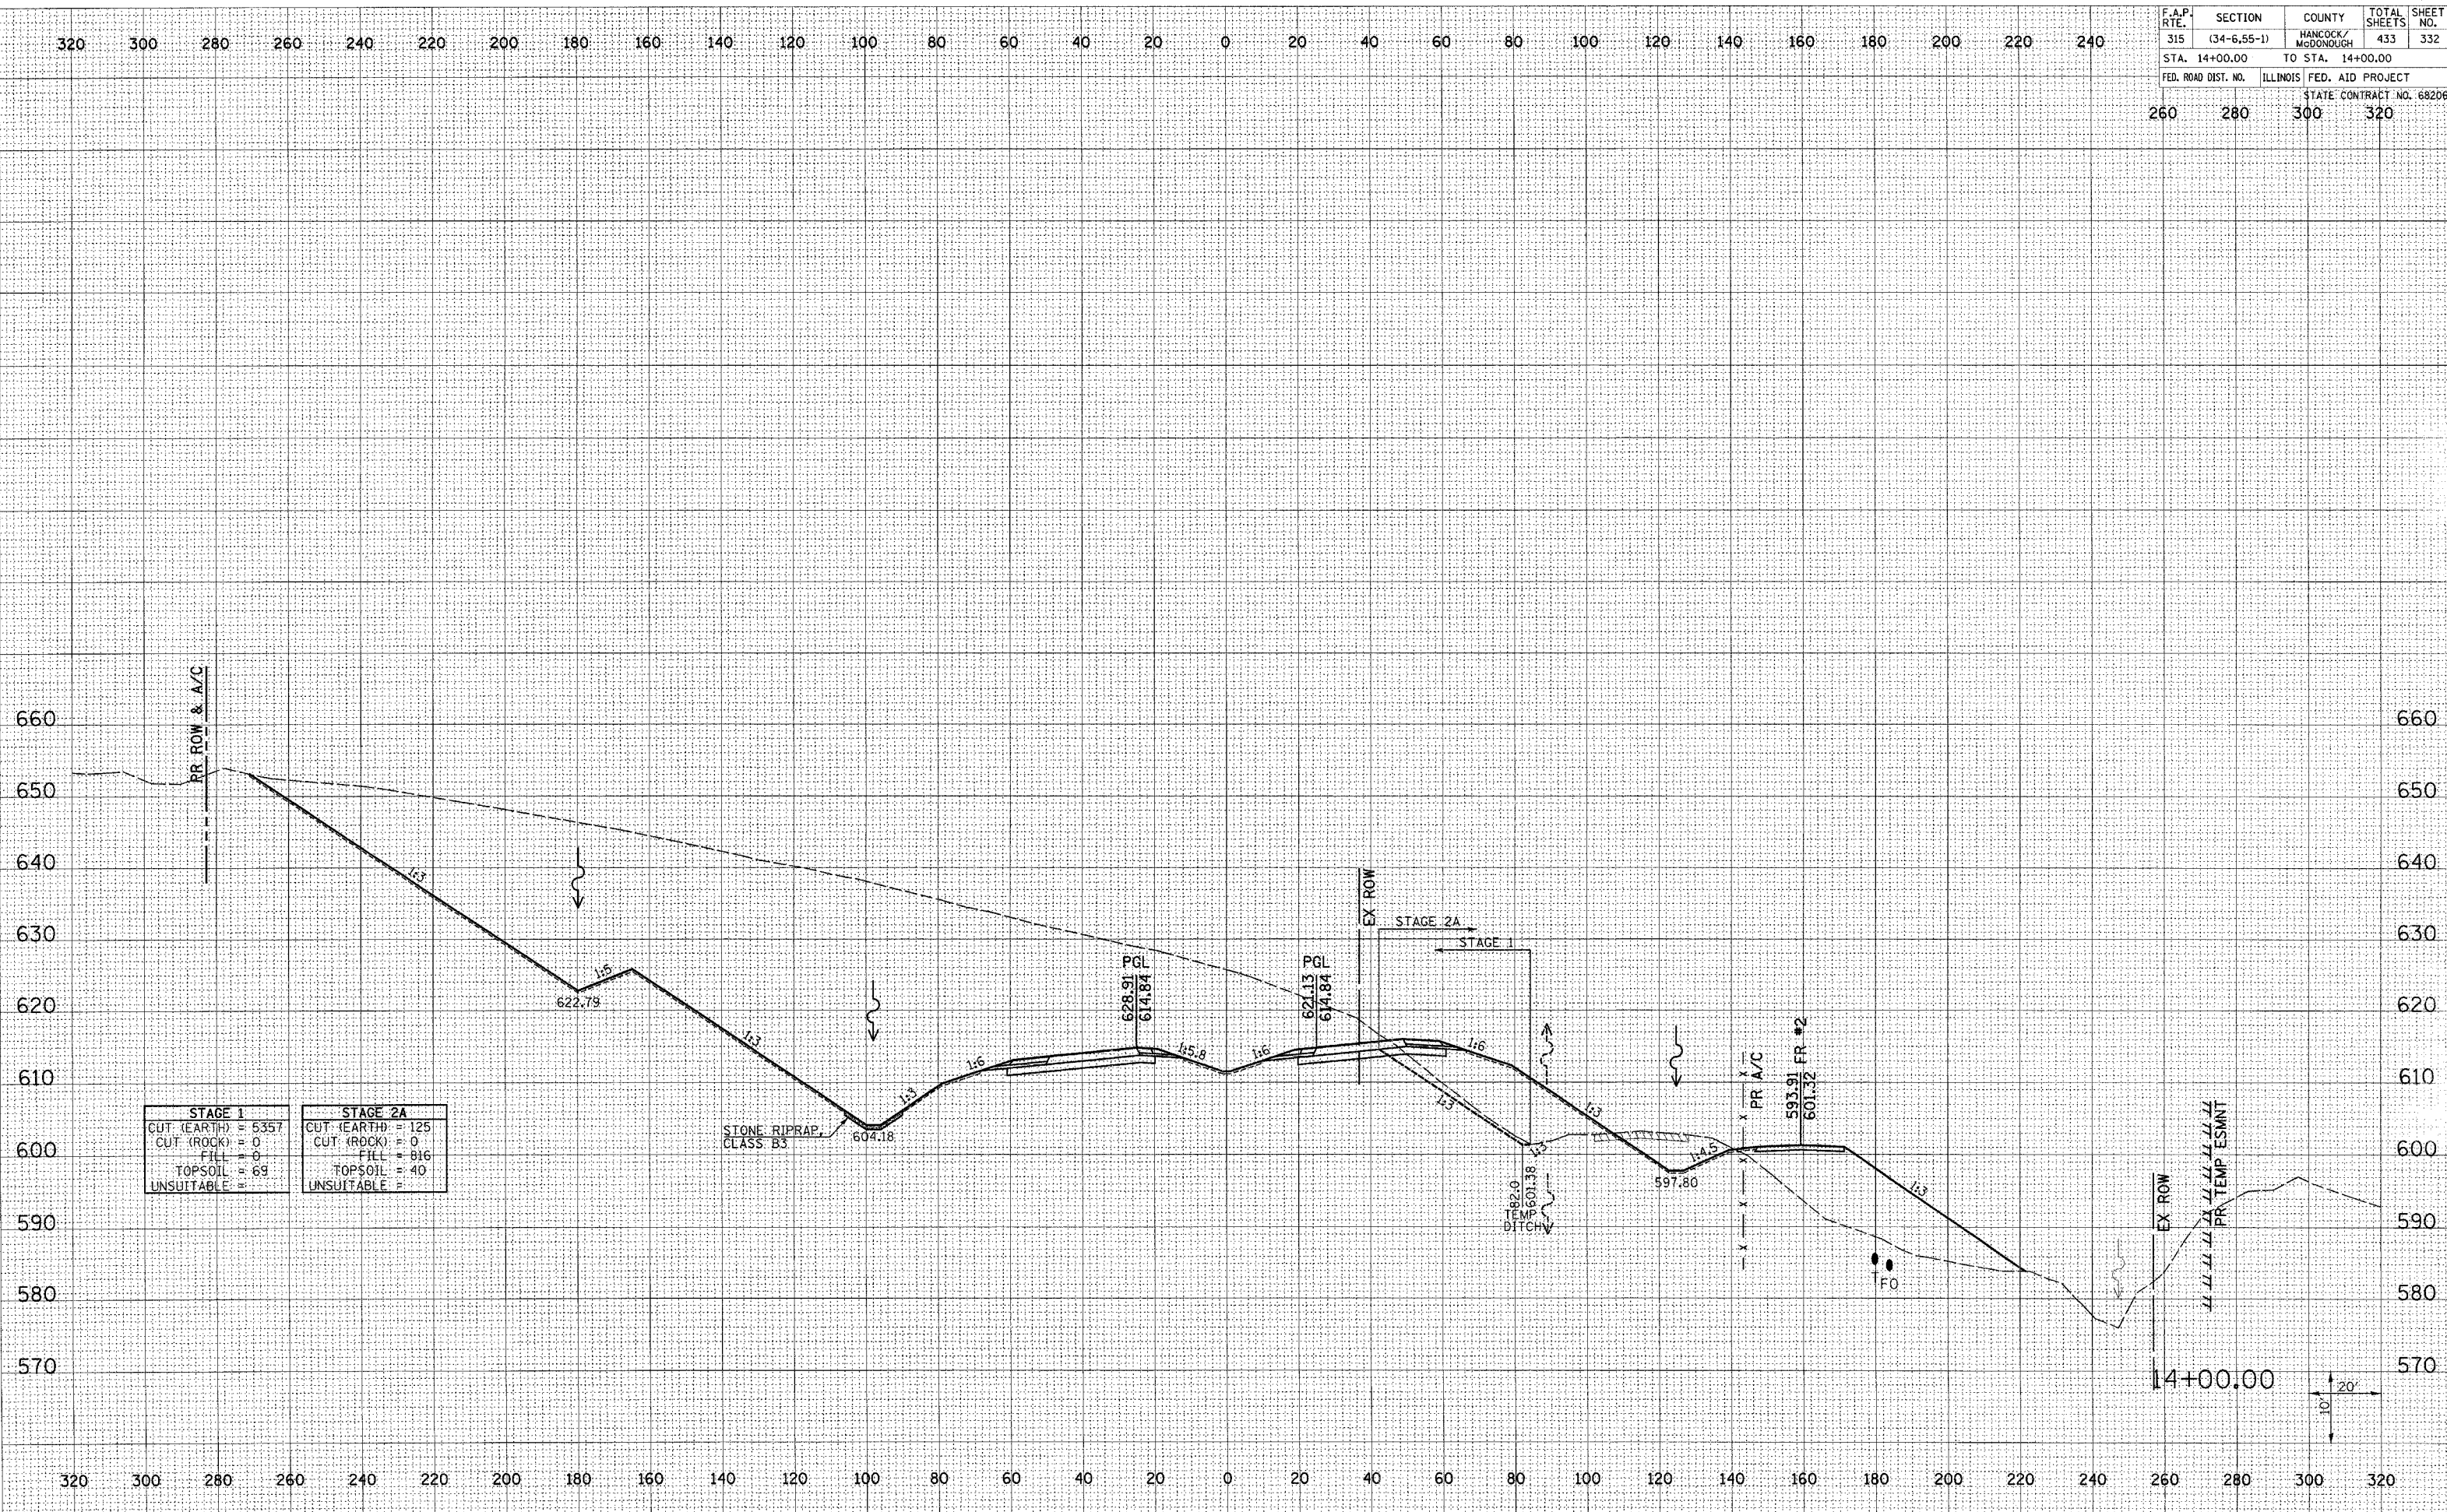

STAGE 1		STAGE 2A	
CUT (EARTH)	5357	CUT (EARTH)	125
CUT (ROCK)	0	CUT (ROCK)	0
FILL	0	FILL	816
TOPSOIL	69	TOPSOIL	40
UNSUITABLE		UNSUITABLE	

DATE	
BY	
FINAL SURVEY	
NOTE BOOK	
NO.	

DATE	
BY	
ORIGINAL SURVEY	
NOTE BOOK	
NO.	

Plot Date: 7/18/2006
Plot Time: 3:16:24 PM
Plot By: bschmidt
Pen Tables: 001.tbl
Filename: h:\03033\road\1\constr\function\plonr\236_xsm\plonr.dgn