



| F.A.P. RTE. | SECTION | COUNTY | TOTAL SHEETS | SHEET NO. |
|---------------------|-------------|---------------------------|--------------|--------------------------|
| 315 | (34-6.55-1) | HANCOCK/MCDONOUGH | 433 | 342 |
| STA. 28+00.00 | | TO STA. 29+00.00 | | |
| FED. ROAD DIST. NO. | | ILLINOIS FED. AID PROJECT | | |
| 260 | 280 | 300 | 320 | STATE CONTRACT NO. 68206 |

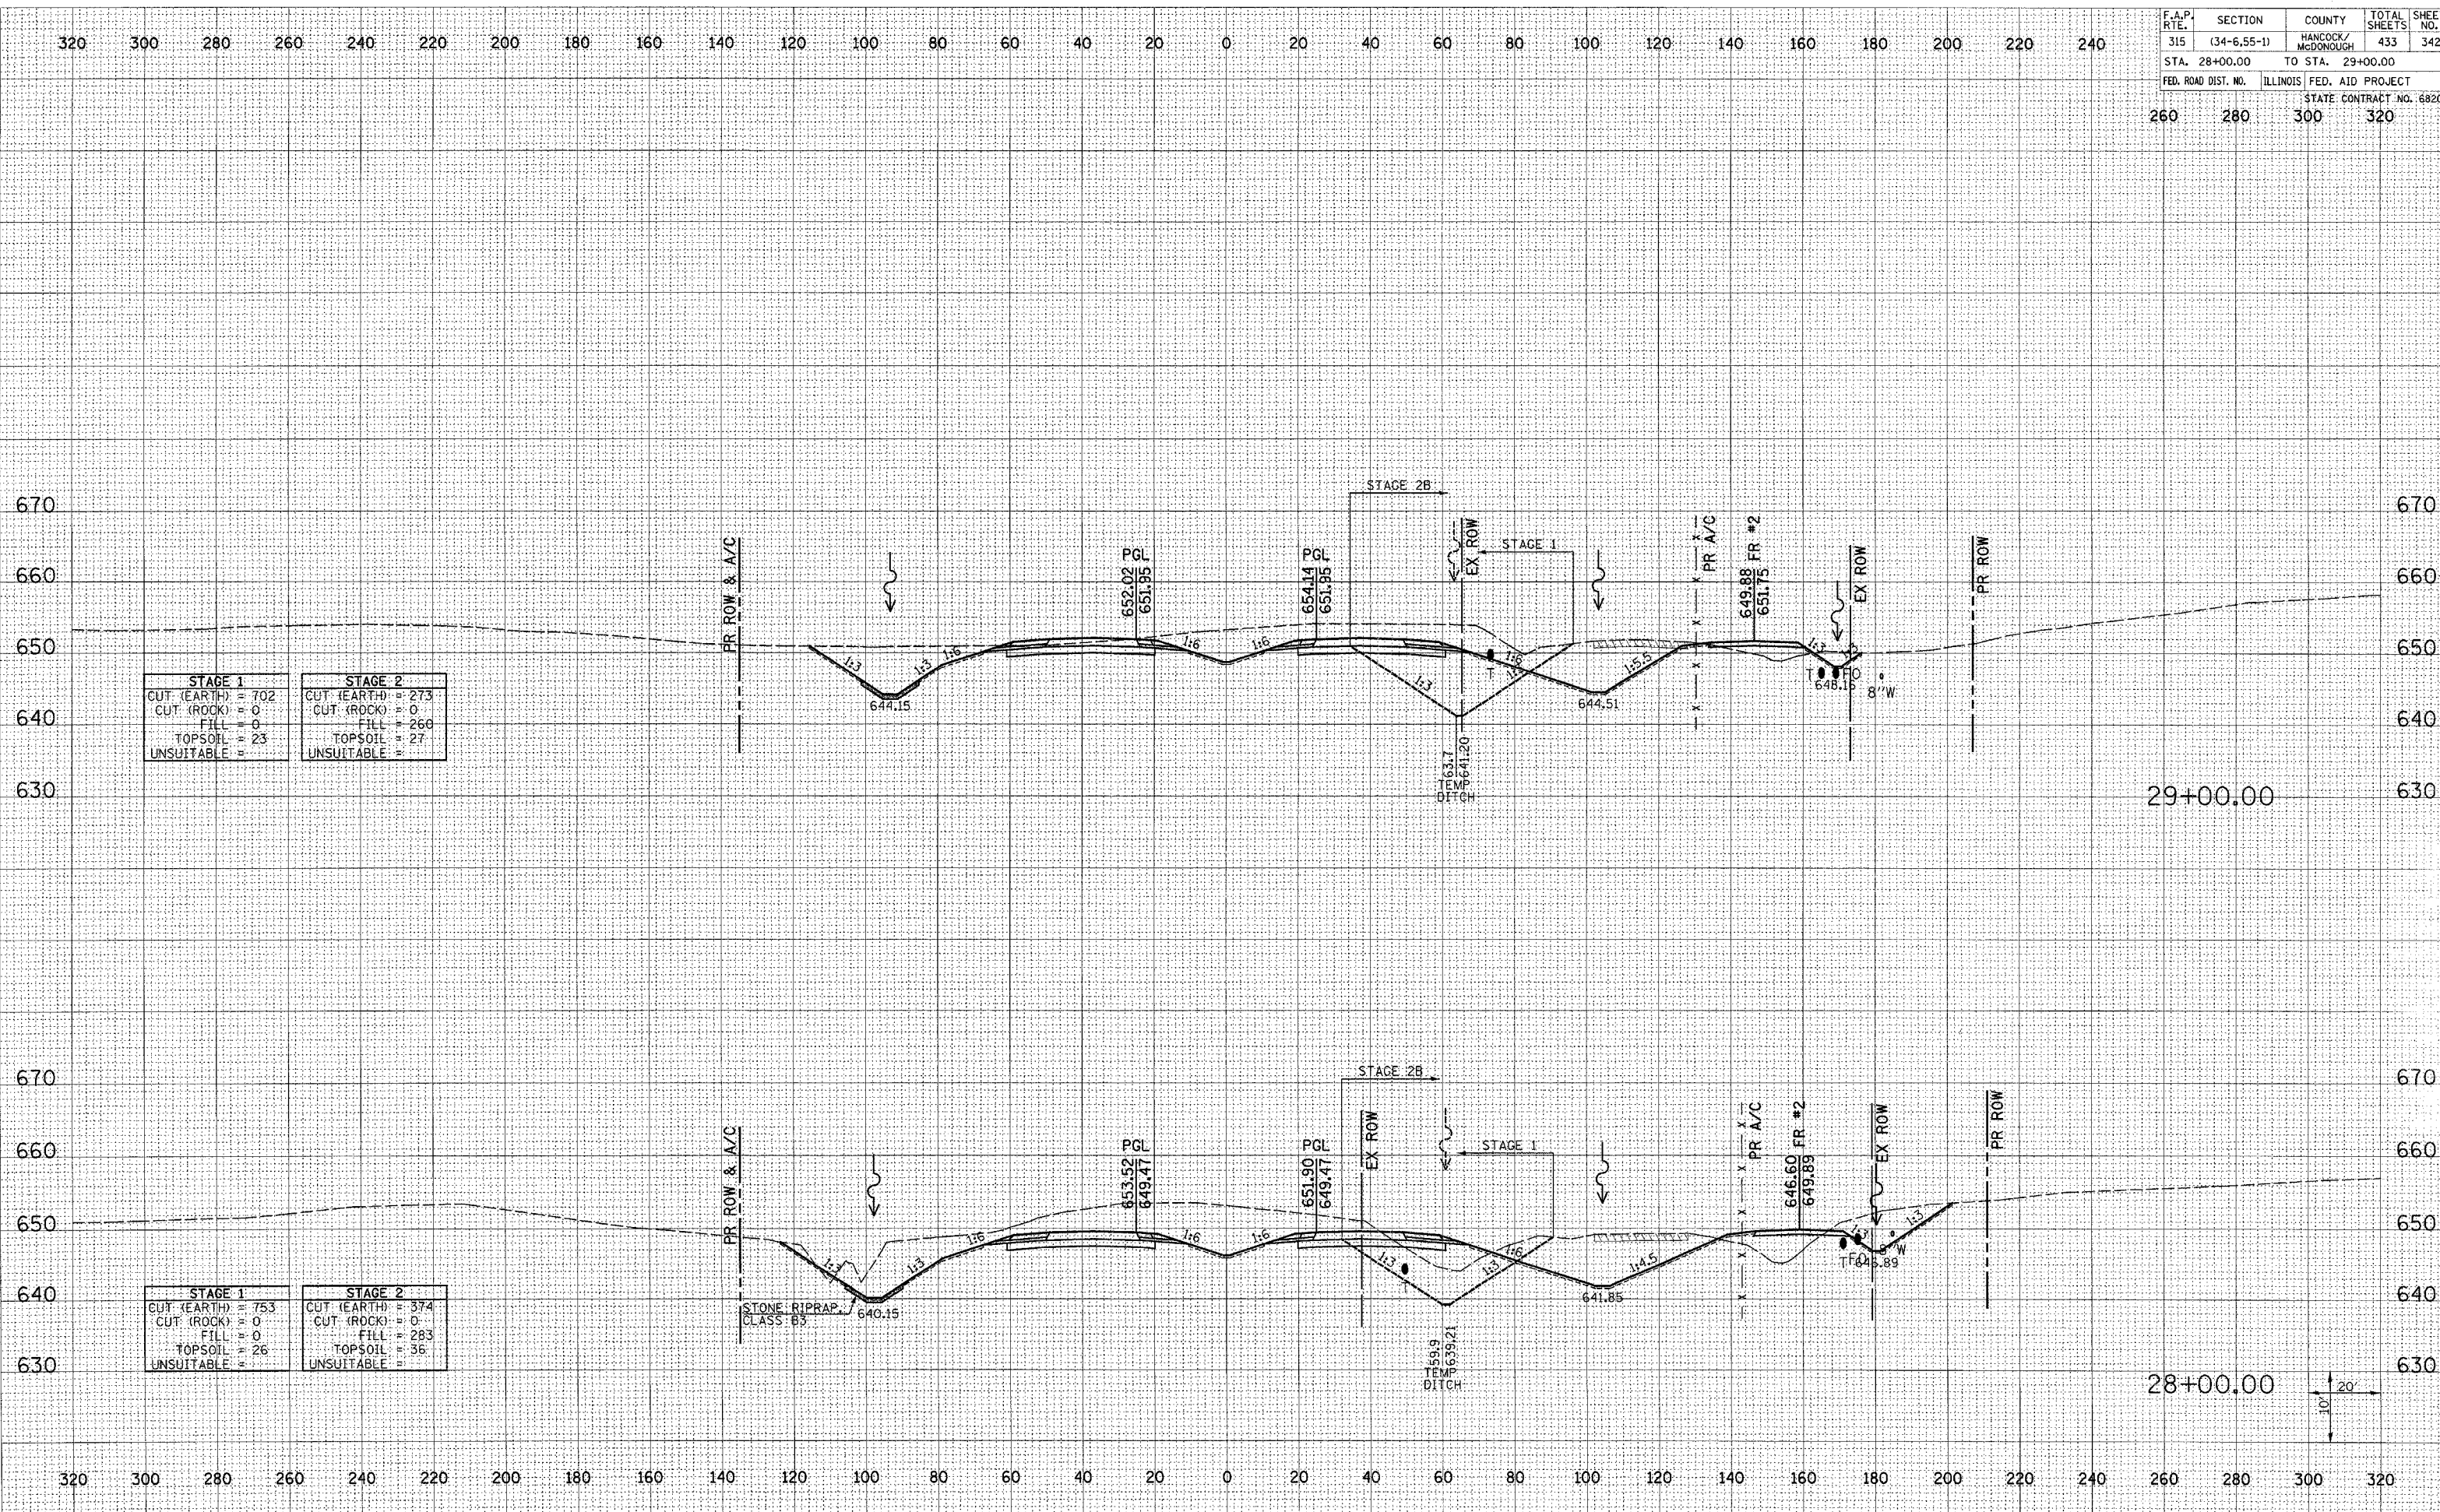

| STAGE 1 | | STAGE 2 | |
|-------------|-----|-------------|-----|
| CUT (EARTH) | 702 | CUT (EARTH) | 273 |
| CUT (ROCK) | 0 | CUT (ROCK) | 0 |
| FILL | 0 | FILL | 260 |
| TOPSOIL | 23 | TOPSOIL | 27 |
| UNSUITABLE | 0 | UNSUITABLE | 0 |

| STAGE 1 | | STAGE 2 | |
|-------------|-----|-------------|-----|
| CUT (EARTH) | 753 | CUT (EARTH) | 374 |
| CUT (ROCK) | 0 | CUT (ROCK) | 0 |
| FILL | 0 | FILL | 283 |
| TOPSOIL | 26 | TOPSOIL | 36 |
| UNSUITABLE | 0 | UNSUITABLE | 0 |

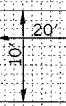

BY: _____ DATE: _____
 SURVEYED: _____
 PLOTTED: _____
 CHECKED: _____
 FINISHED: _____
 DATE: _____
 ORIGINAL SURVEY: _____
 NOTE BOOK: _____
 NO. _____
 AREAS CHECKED: _____
 AREAS CHECKED: _____
 FILENAME: I:\D333\oad\1\comstru\function\plans\236_xsm\cmlr1.mxd

Plot Date: 7/18/2006
 Plot Time: 3:36:31 PM
 Plotted By: baehmid
 Pen Tables: 1001.tbl
 File Name: I:\D333\oad\1\comstru\function\plans\236_xsm\cmlr1.mxd