


F.A.P. RTE.	SECTION	COUNTY	TOTAL SHEETS	SHEET NO.
315	(34-6.55-1)	HANCOCK/MCDONOUGH	433	344
STA. 32+00.00 TO STA. 33+00.00		STATE CONTRACT NO. 68206		
FED. ROAD DIST. NO.	ILLINOIS	FED. AID PROJECT		
260	280	300	320	

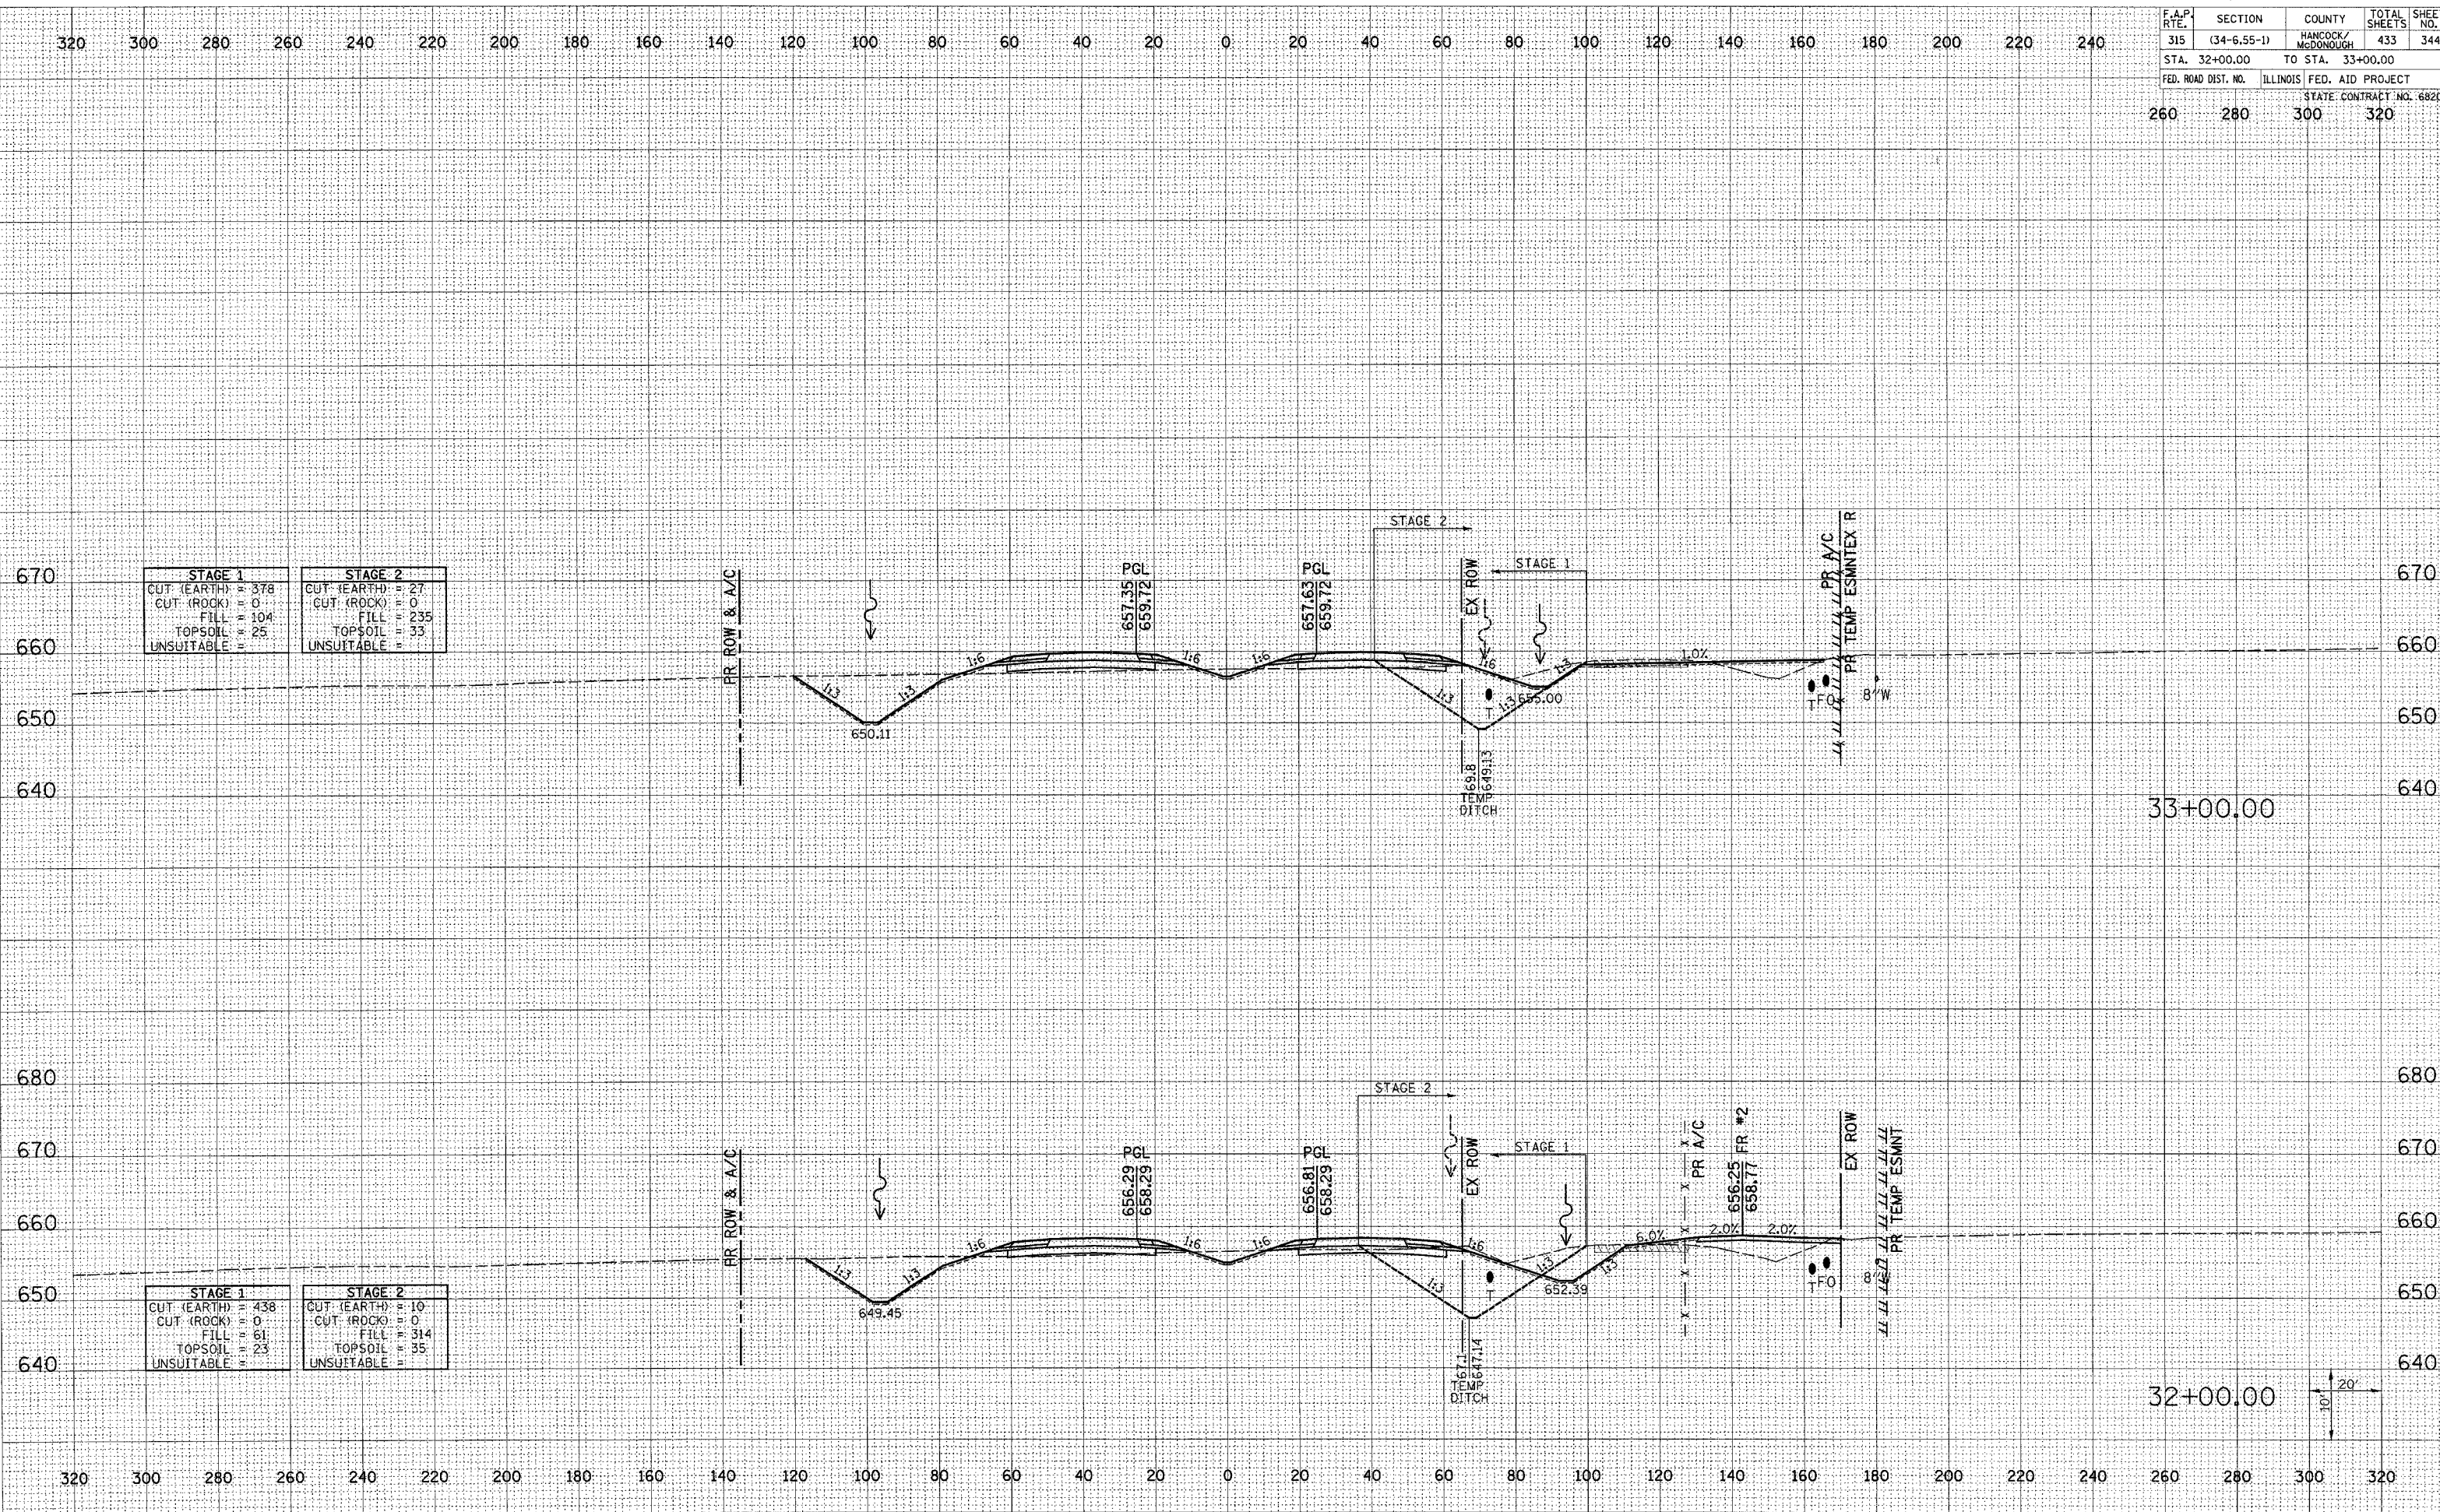

STAGE 1		STAGE 2	
CUT (EARTH)	= 378	CUT (EARTH)	= 27
CUT (ROCK)	= 0	CUT (ROCK)	= 0
FILL	= 104	FILL	= 235
TOPSOIL	= 25	TOPSOIL	= 33
UNSUITABLE	=	UNSUITABLE	=

STAGE 1		STAGE 2	
CUT (EARTH)	= 438	CUT (EARTH)	= 10
CUT (ROCK)	= 0	CUT (ROCK)	= 0
FILL	= 61	FILL	= 314
TOPSOIL	= 23	TOPSOIL	= 35
UNSUITABLE	=	UNSUITABLE	=

DATE	
BY	
FINAL SURVEY	
NOTED	
PLOTTED	
TEMPLATE	
AREAS	
CHECKED	

DATE	
BY	
ORIGINAL SURVEY	
NOTED	
PLOTTED	
TEMPLATE	
AREAS	
CHECKED	

Plot Date: 7/18/2006  
 Plot Time: 3:06:33 PM  
 Plotted By: bschmidt  
 Pen Table: dot.tbl  
 Filename: I:\03033\dot.tbl\corstruction.plm\1236\_xam.dwt\p1e.dgn