


F.A.P. RTE.	SECTION	COUNTY	TOTAL SHEETS	SHEET NO.
315	(34-6,55-1)	HANCOCK/MCDONOUGH	433	348
STA. 40+00.00 TO STA. 41+00.00		STATE CONTRACT NO. 68206		
FED. ROAD DIST. NO. ILLINOIS		FED. AID PROJECT		
260	280	300	320	

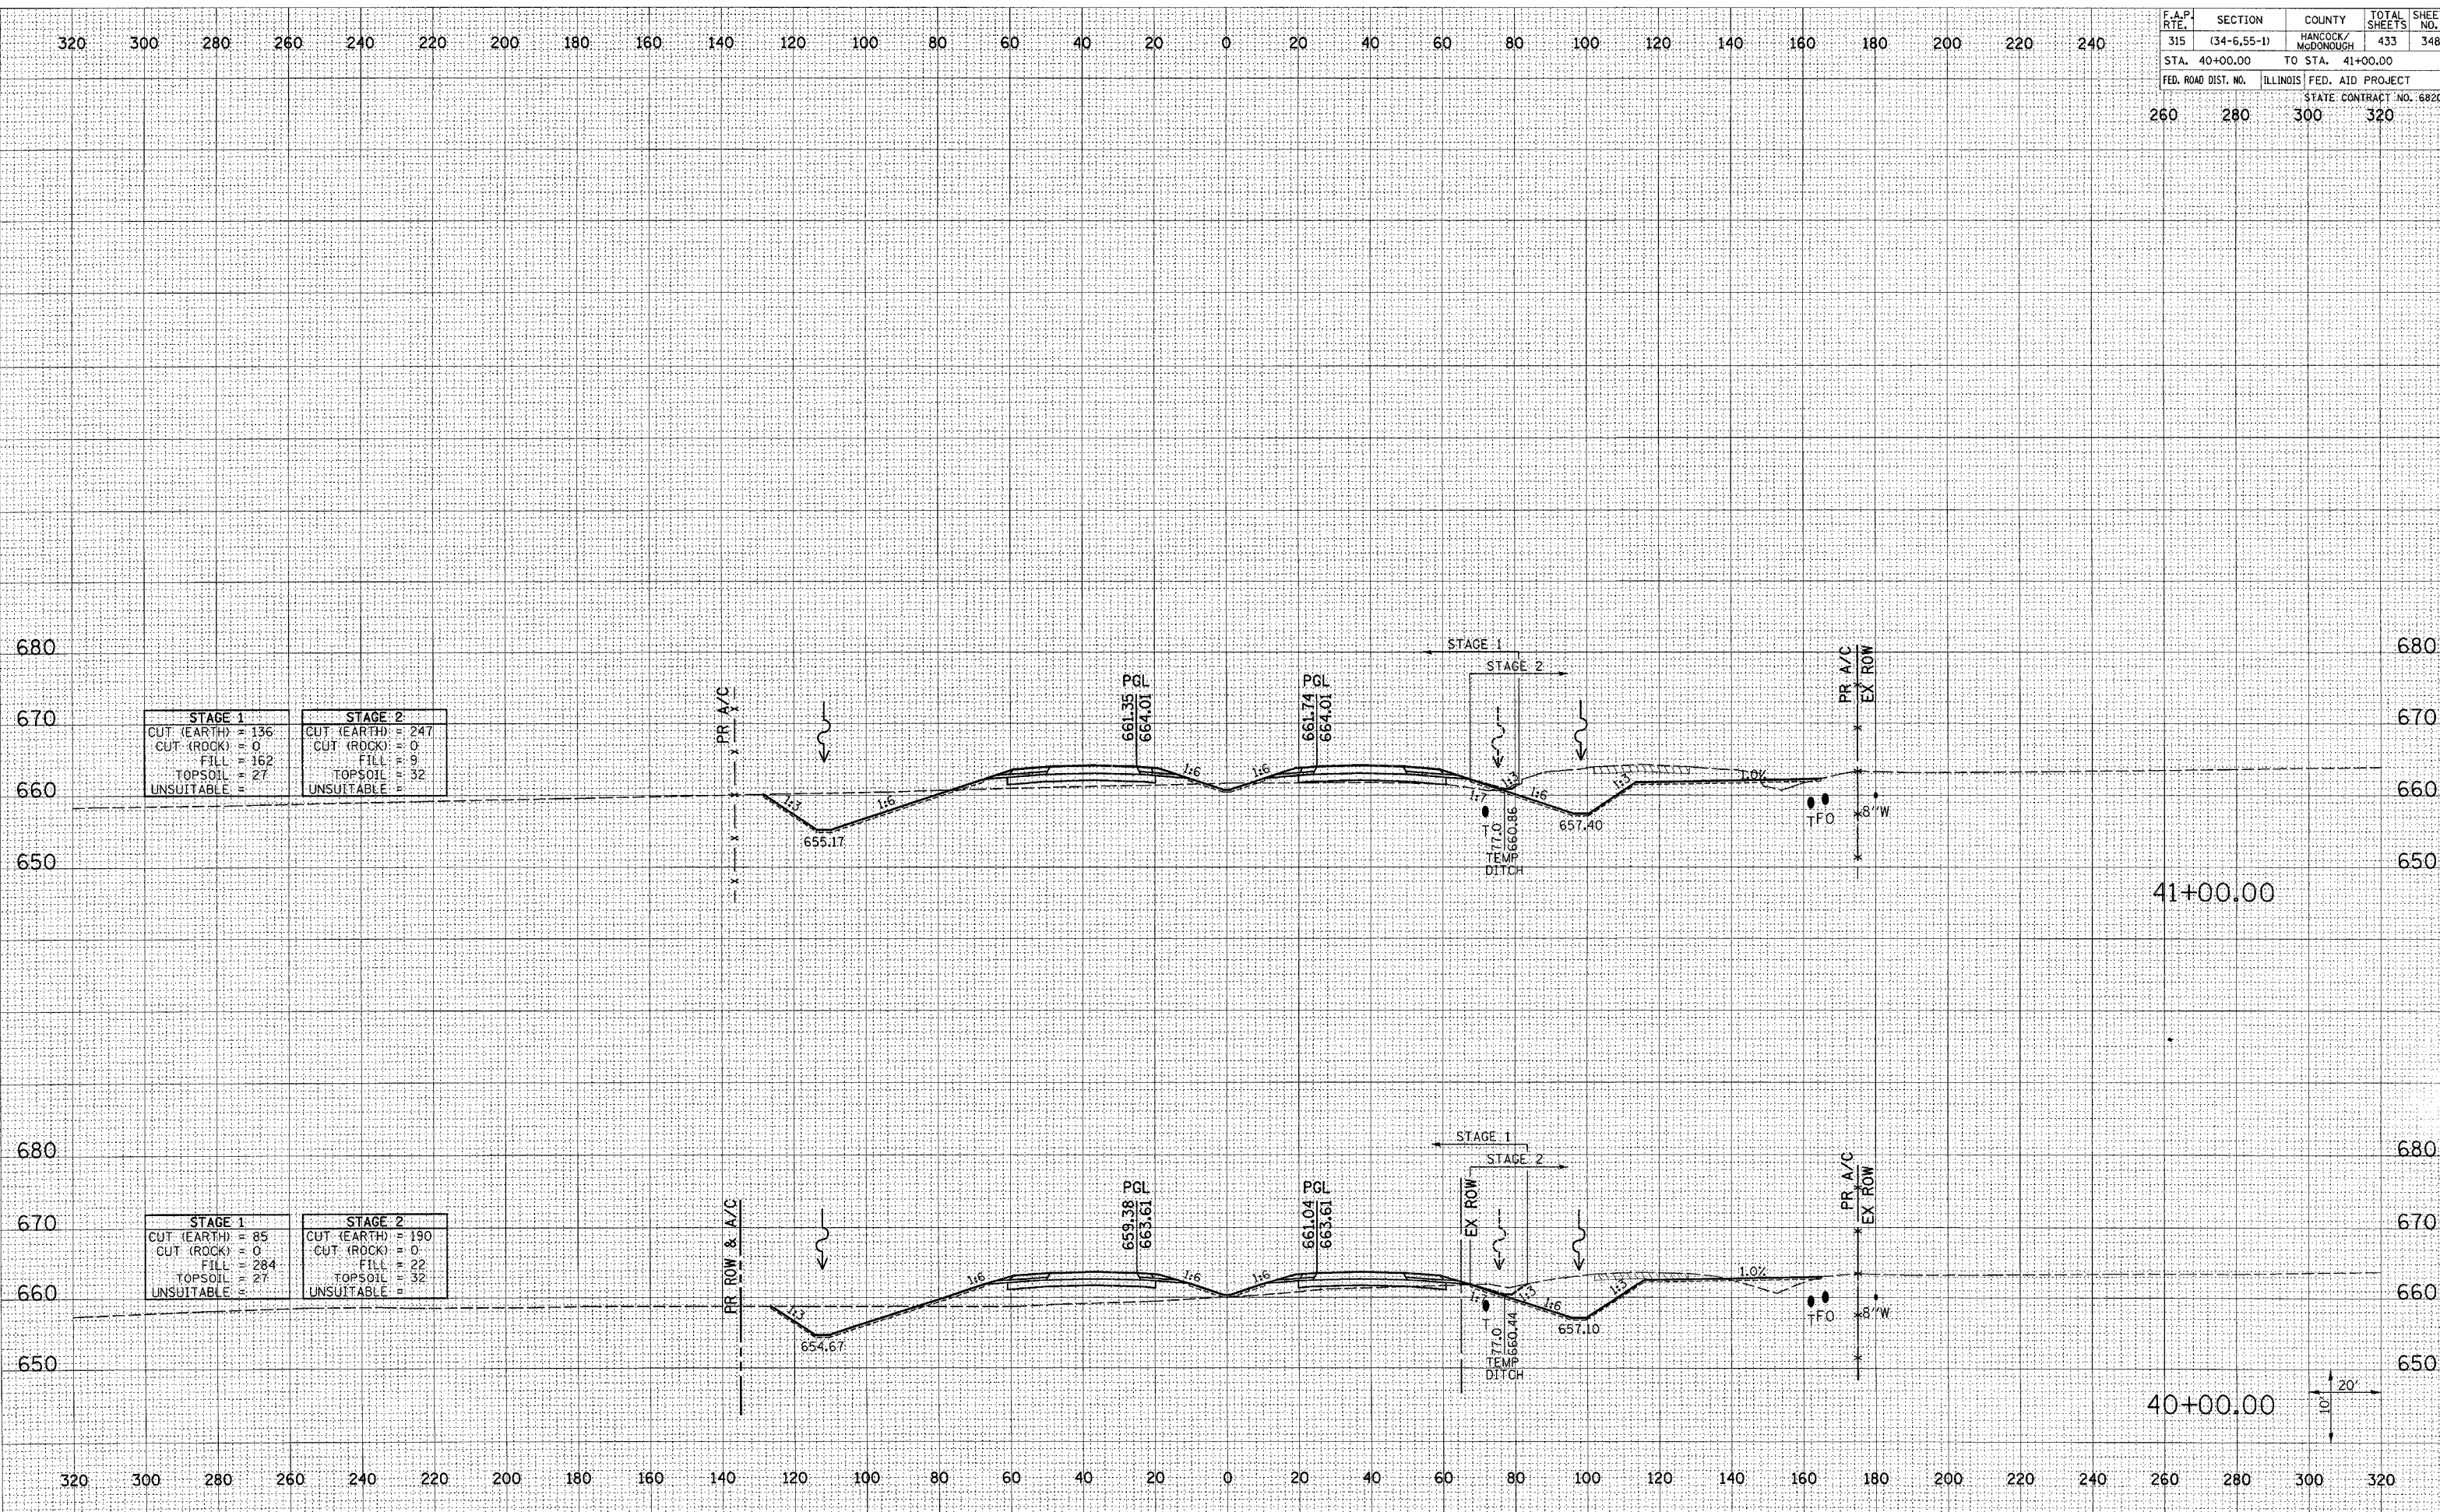

STAGE 1	STAGE 2
CUT (EARTH) = 136	CUT (EARTH) = 247
CUT (ROCK) = 0	CUT (ROCK) = 0
FILL = 162	FILL = 9
TOPSOIL = 27	TOPSOIL = 32
UNSUITABLE =	UNSUITABLE =

STAGE 1	STAGE 2
CUT (EARTH) = 85	CUT (EARTH) = 190
CUT (ROCK) = 0	CUT (ROCK) = 0
FILL = 284	FILL = 22
TOPSOIL = 27	TOPSOIL = 32
UNSUITABLE =	UNSUITABLE =

BY	DATE

BY	DATE

Plot Date: 7/18/2006  
 Plot Time: 3:16:36 PM  
 Plotted By: bsehmldt  
 Pen Tables: bdr.tbl  
 Filename: h:\03033\cadd\1\construction\p1ma\236\_xe.dwg