


F.A.P. RTE.	SECTION	COUNTY	TOTAL SHEETS	SHEET NO.
315	(34-6.55-1)	HANCOCK/MCDONOUGH	433	349
STA. 42+00.00		TO STA. 43+00.00		
FED. ROAD DIST. NO.	ILLINOIS	FED. AID PROJECT		
260	280	300	320	
STATE CONTRACT NO. 68206				

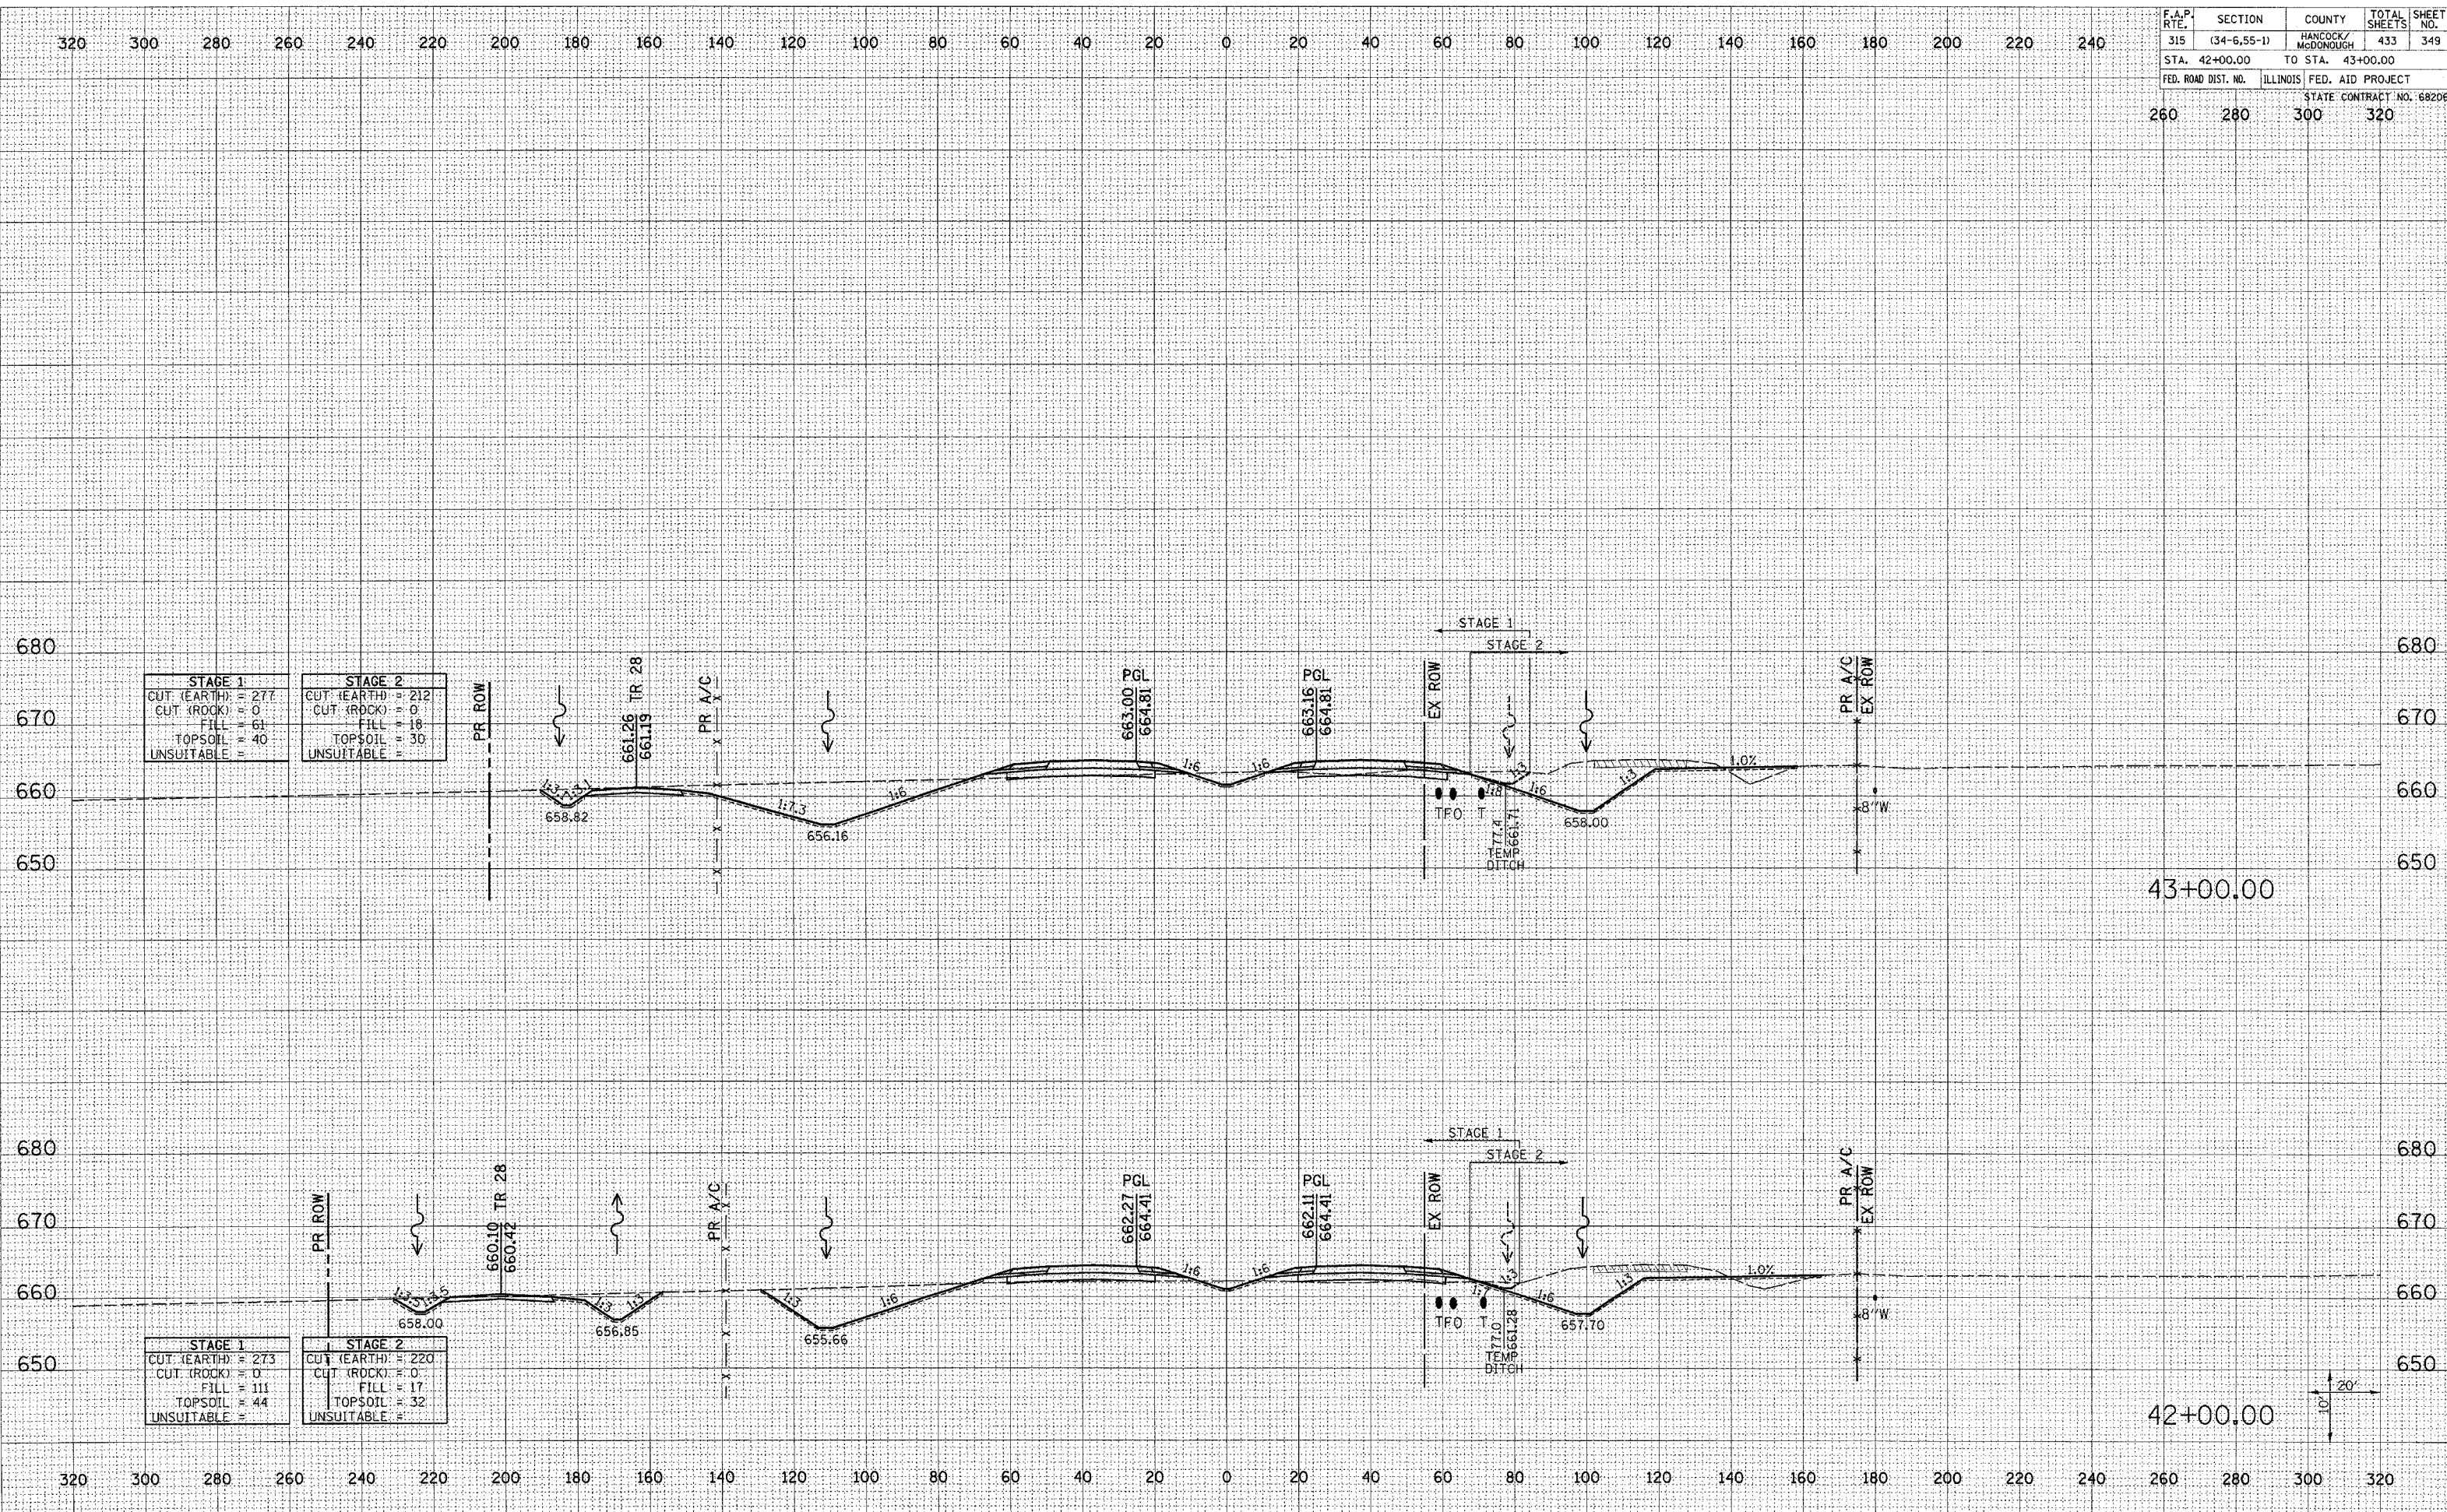

STAGE 1		STAGE 2	
CUT (EARTH)	= 277	CUT (EARTH)	= 212
CUT (ROCK)	= 0	CUT (ROCK)	= 0
FILL	= 18	FILL	= 18
TOPSOIL	= 40	TOPSOIL	= 30
UNSUITABLE	= 0	UNSUITABLE	= 0

STAGE 1		STAGE 2	
CUT (EARTH)	= 273	CUT (EARTH)	= 220
CUT (ROCK)	= 0	CUT (ROCK)	= 0
FILL	= 111	FILL	= 17
TOPSOIL	= 44	TOPSOIL	= 32
UNSUITABLE	= 0	UNSUITABLE	= 0

Plot Date: 7/18/2006
 Plot Time: 3:36:36 PM
 Plotted By: bschmidt
 Pen Tables: 100r.tbl
 File Name: I:\03033\Coord\1\Construction\plan\336_xsm\main.dgn