


F.A.P. RTE.	SECTION	COUNTY	TOTAL SHEETS	SHEET NO.
315	(34-6.55-1)	HANCOCK/MCDONOUGH	433	350
STA. 44+00.00		TO STA. 45+00.00		
FED. ROAD DIST. NO.		ILLINOIS FED. AID PROJECT		
		STATE CONTRACT NO. 68206		
260	280	300	320	

DATE	
BY	
FINAL SURVEY	SURVEYED
NOTE BOOK	PLOTTED
NO.	AREAS CHECKED

DATE	
BY	
ORIGINAL SURVEY	SURVEYED
NOTE BOOK	PLOTTED
NO.	AREAS CHECKED

Plot Date: 7/18/2006
 Plot Time: 3:26:30 PM
 Plot By: [Name]
 File Name: I:\03033\cad\1\construction\plans\236_xsectionline.dgn

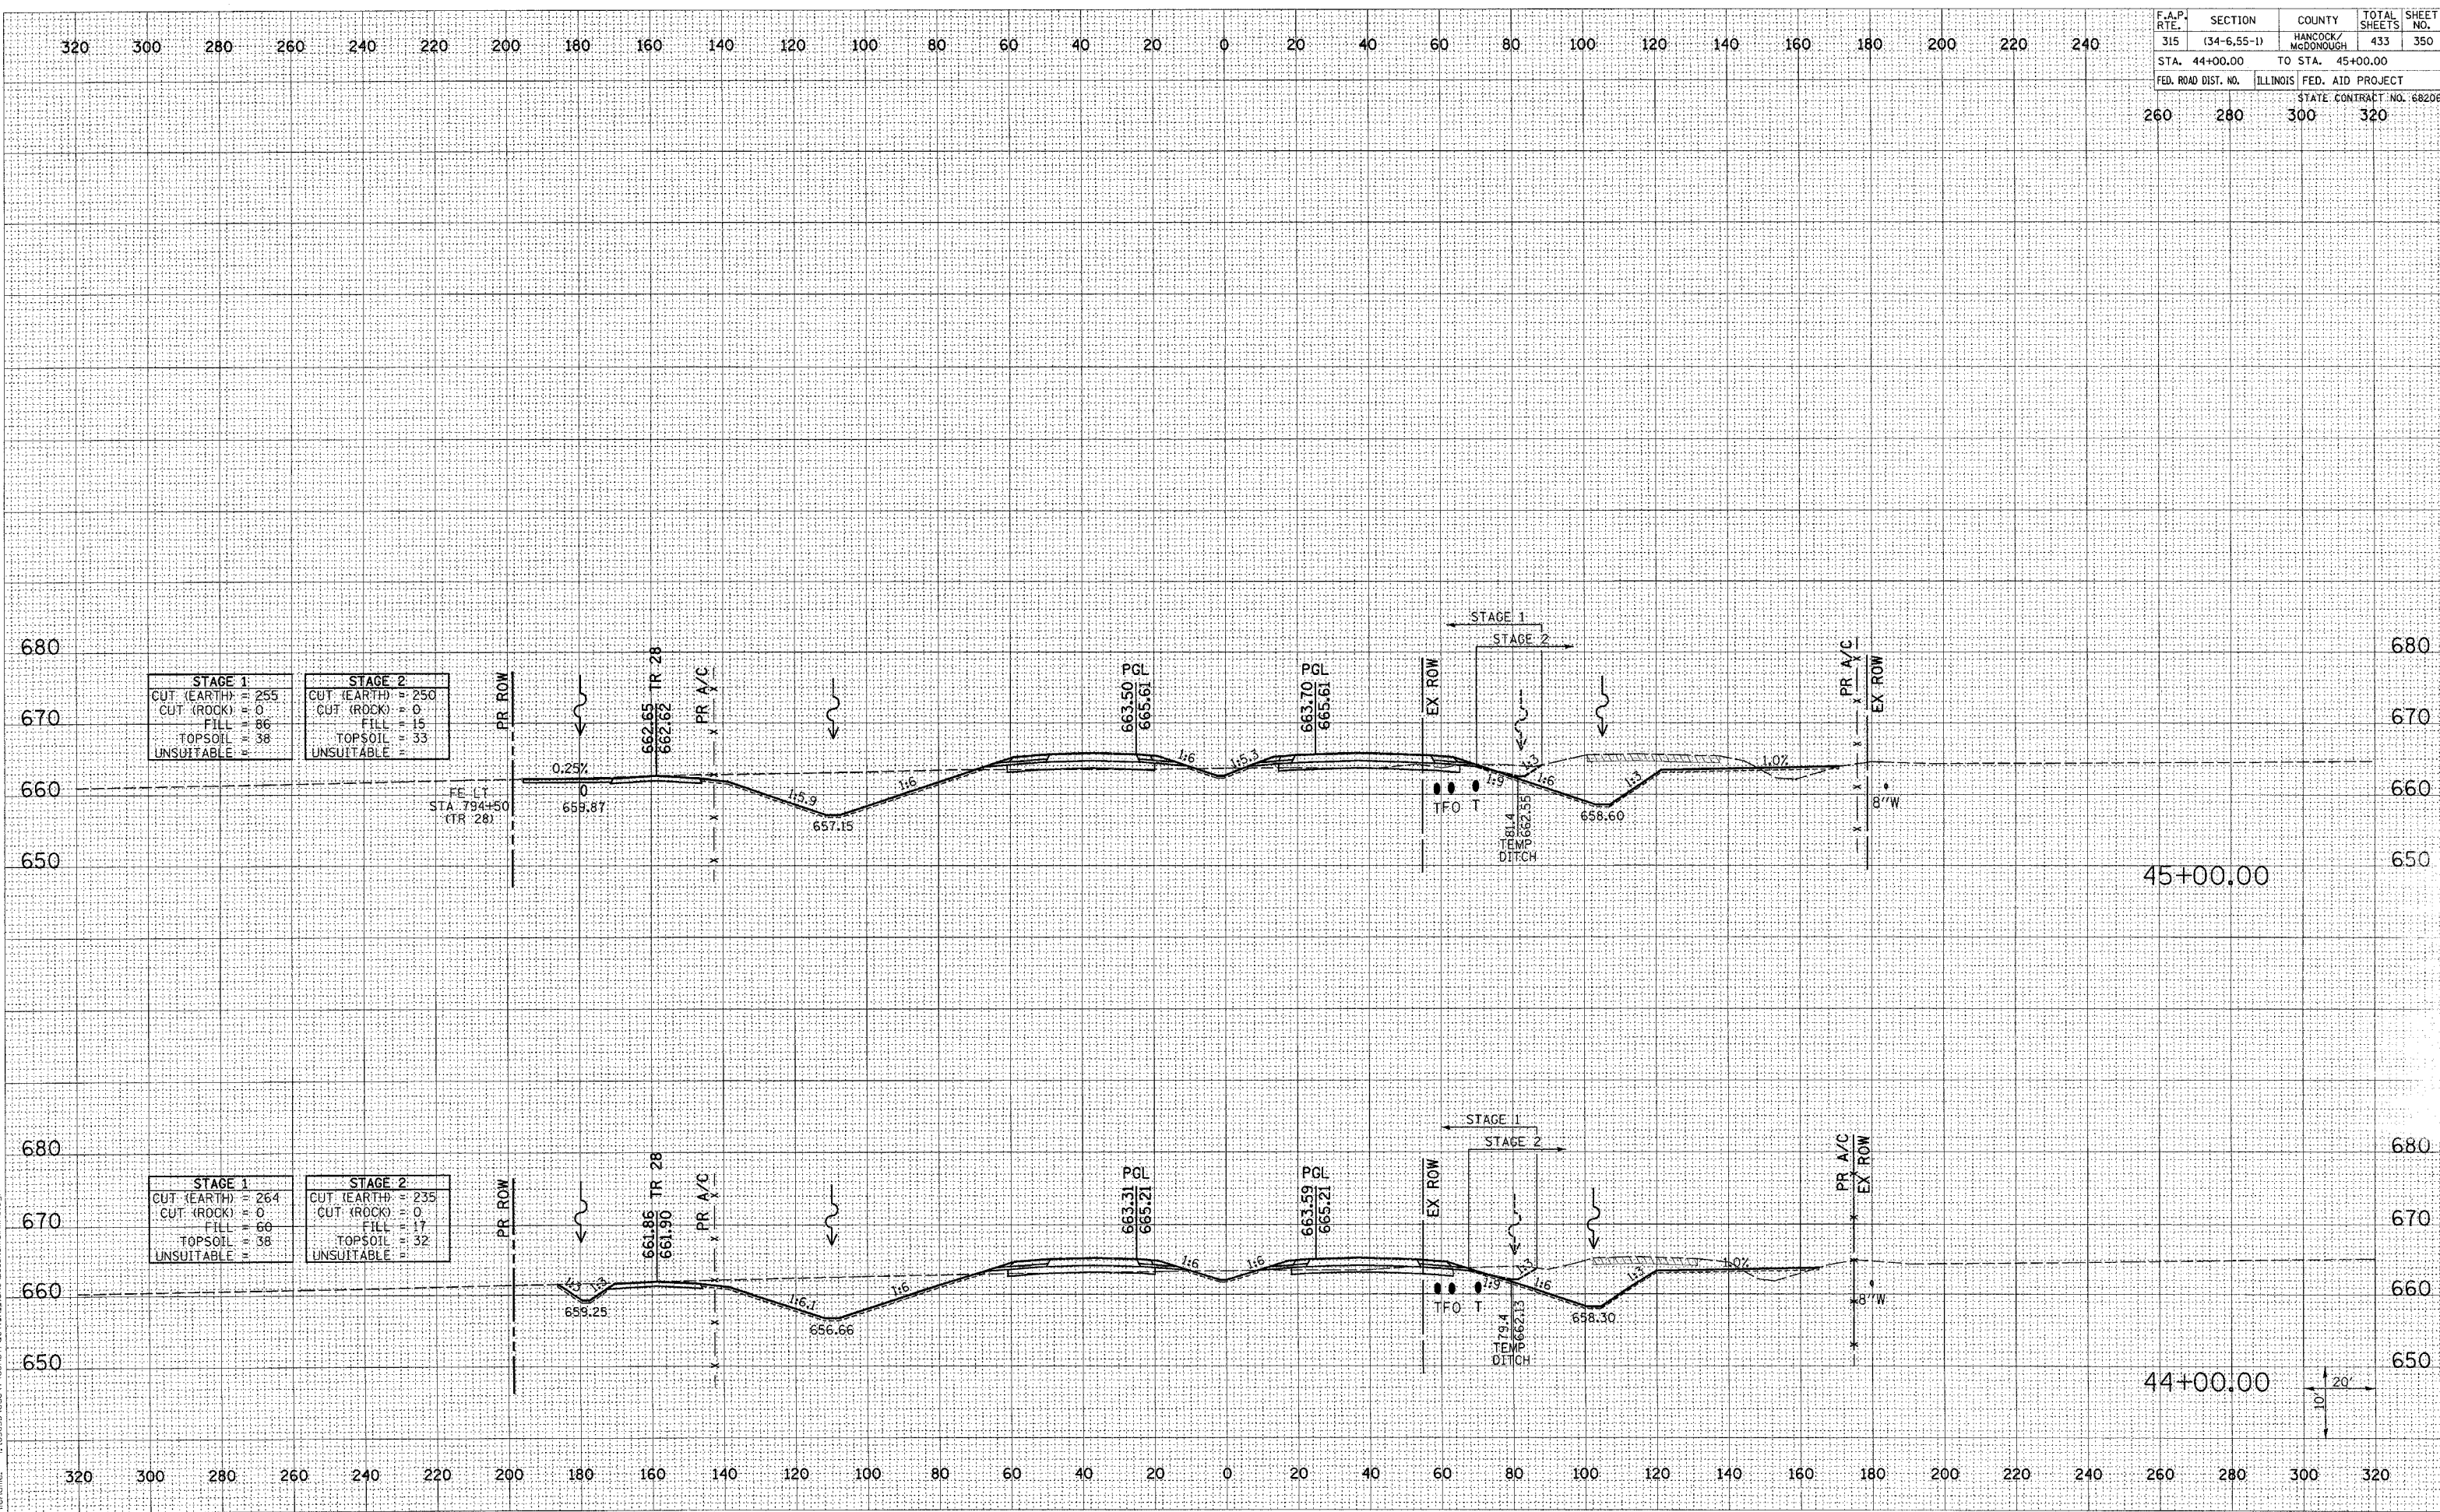

FAP ROUTE 315 (IL 336) CROSS SECTIONS STA 44+00.00 TO 45+00.00