


F.A.P. RTE.	SECTION	COUNTY	TOTAL SHEETS	SHEET NO.
315	(34-6.55-1)	HANCOCK/MCDONOUGH	433	351
STA. 46+00.00 TO STA. 47+00.00		STATE CONTRACT NO. 68206		
FED. ROAD DIST. NO.	ILLINOIS	FED. AID PROJECT		
260	280	300	320	

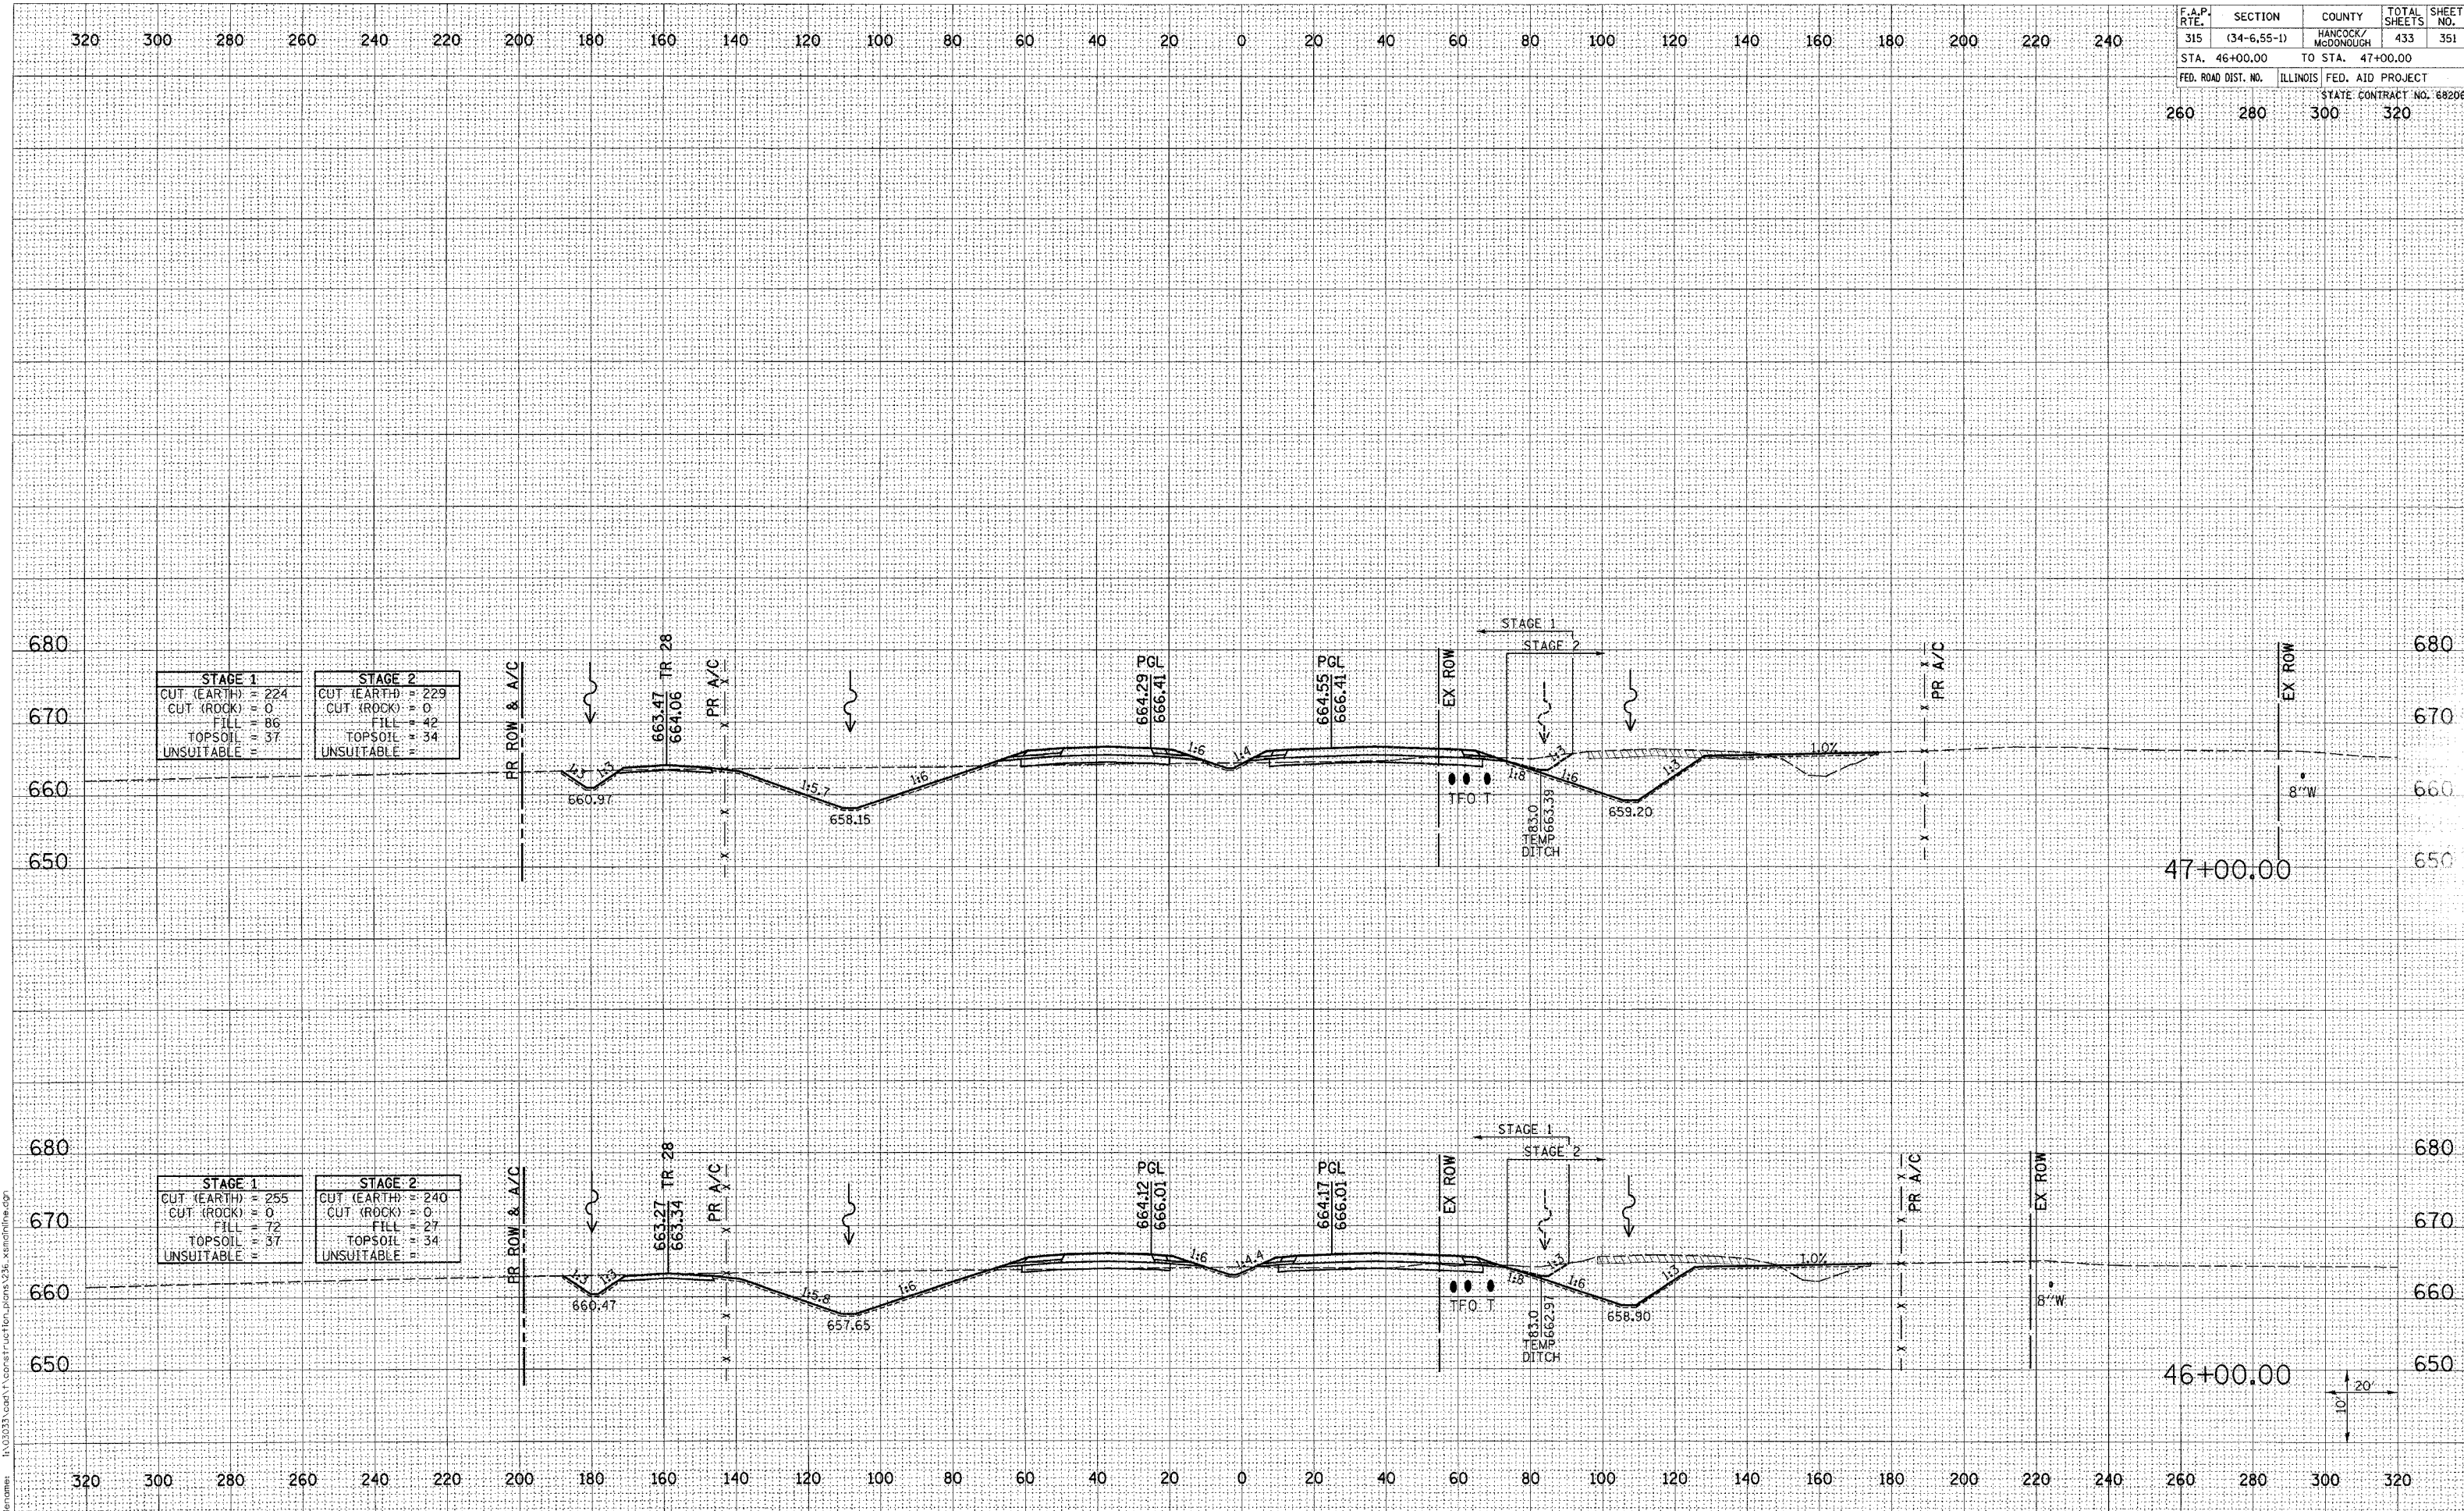

DATE	
BY	
REVIEWED	
FIELD	
SURVEY	
NOTE BOOK	
NO. _____	
AREAS CHECKED	

DATE	
BY	
REVIEWED	
FIELD	
SURVEY	
NOTE BOOK	
NO. _____	
AREAS CHECKED	

Plot Date: 7/18/2005
 Plot Time: 3:26:38 PM
 Plotted By: bschmidt
 Pen Table: 001.tbl
 File Name: I:\03033\cadd\1\cortest\function\plans\236_xsmidline.dgn