



F.A.P. RTE.	SECTION	COUNTY	TOTAL SHEETS	SHEET NO.
315	(34-6.55-1)	HANCOCK/MCDONOUGH	433	353
STA. 50+00.00		TO STA. 51+00.00		
FED. ROAD DIST. NO.	ILLINOIS	FED. AID PROJECT		STATE CONTRACT NO. 68206
260	280	300	320	

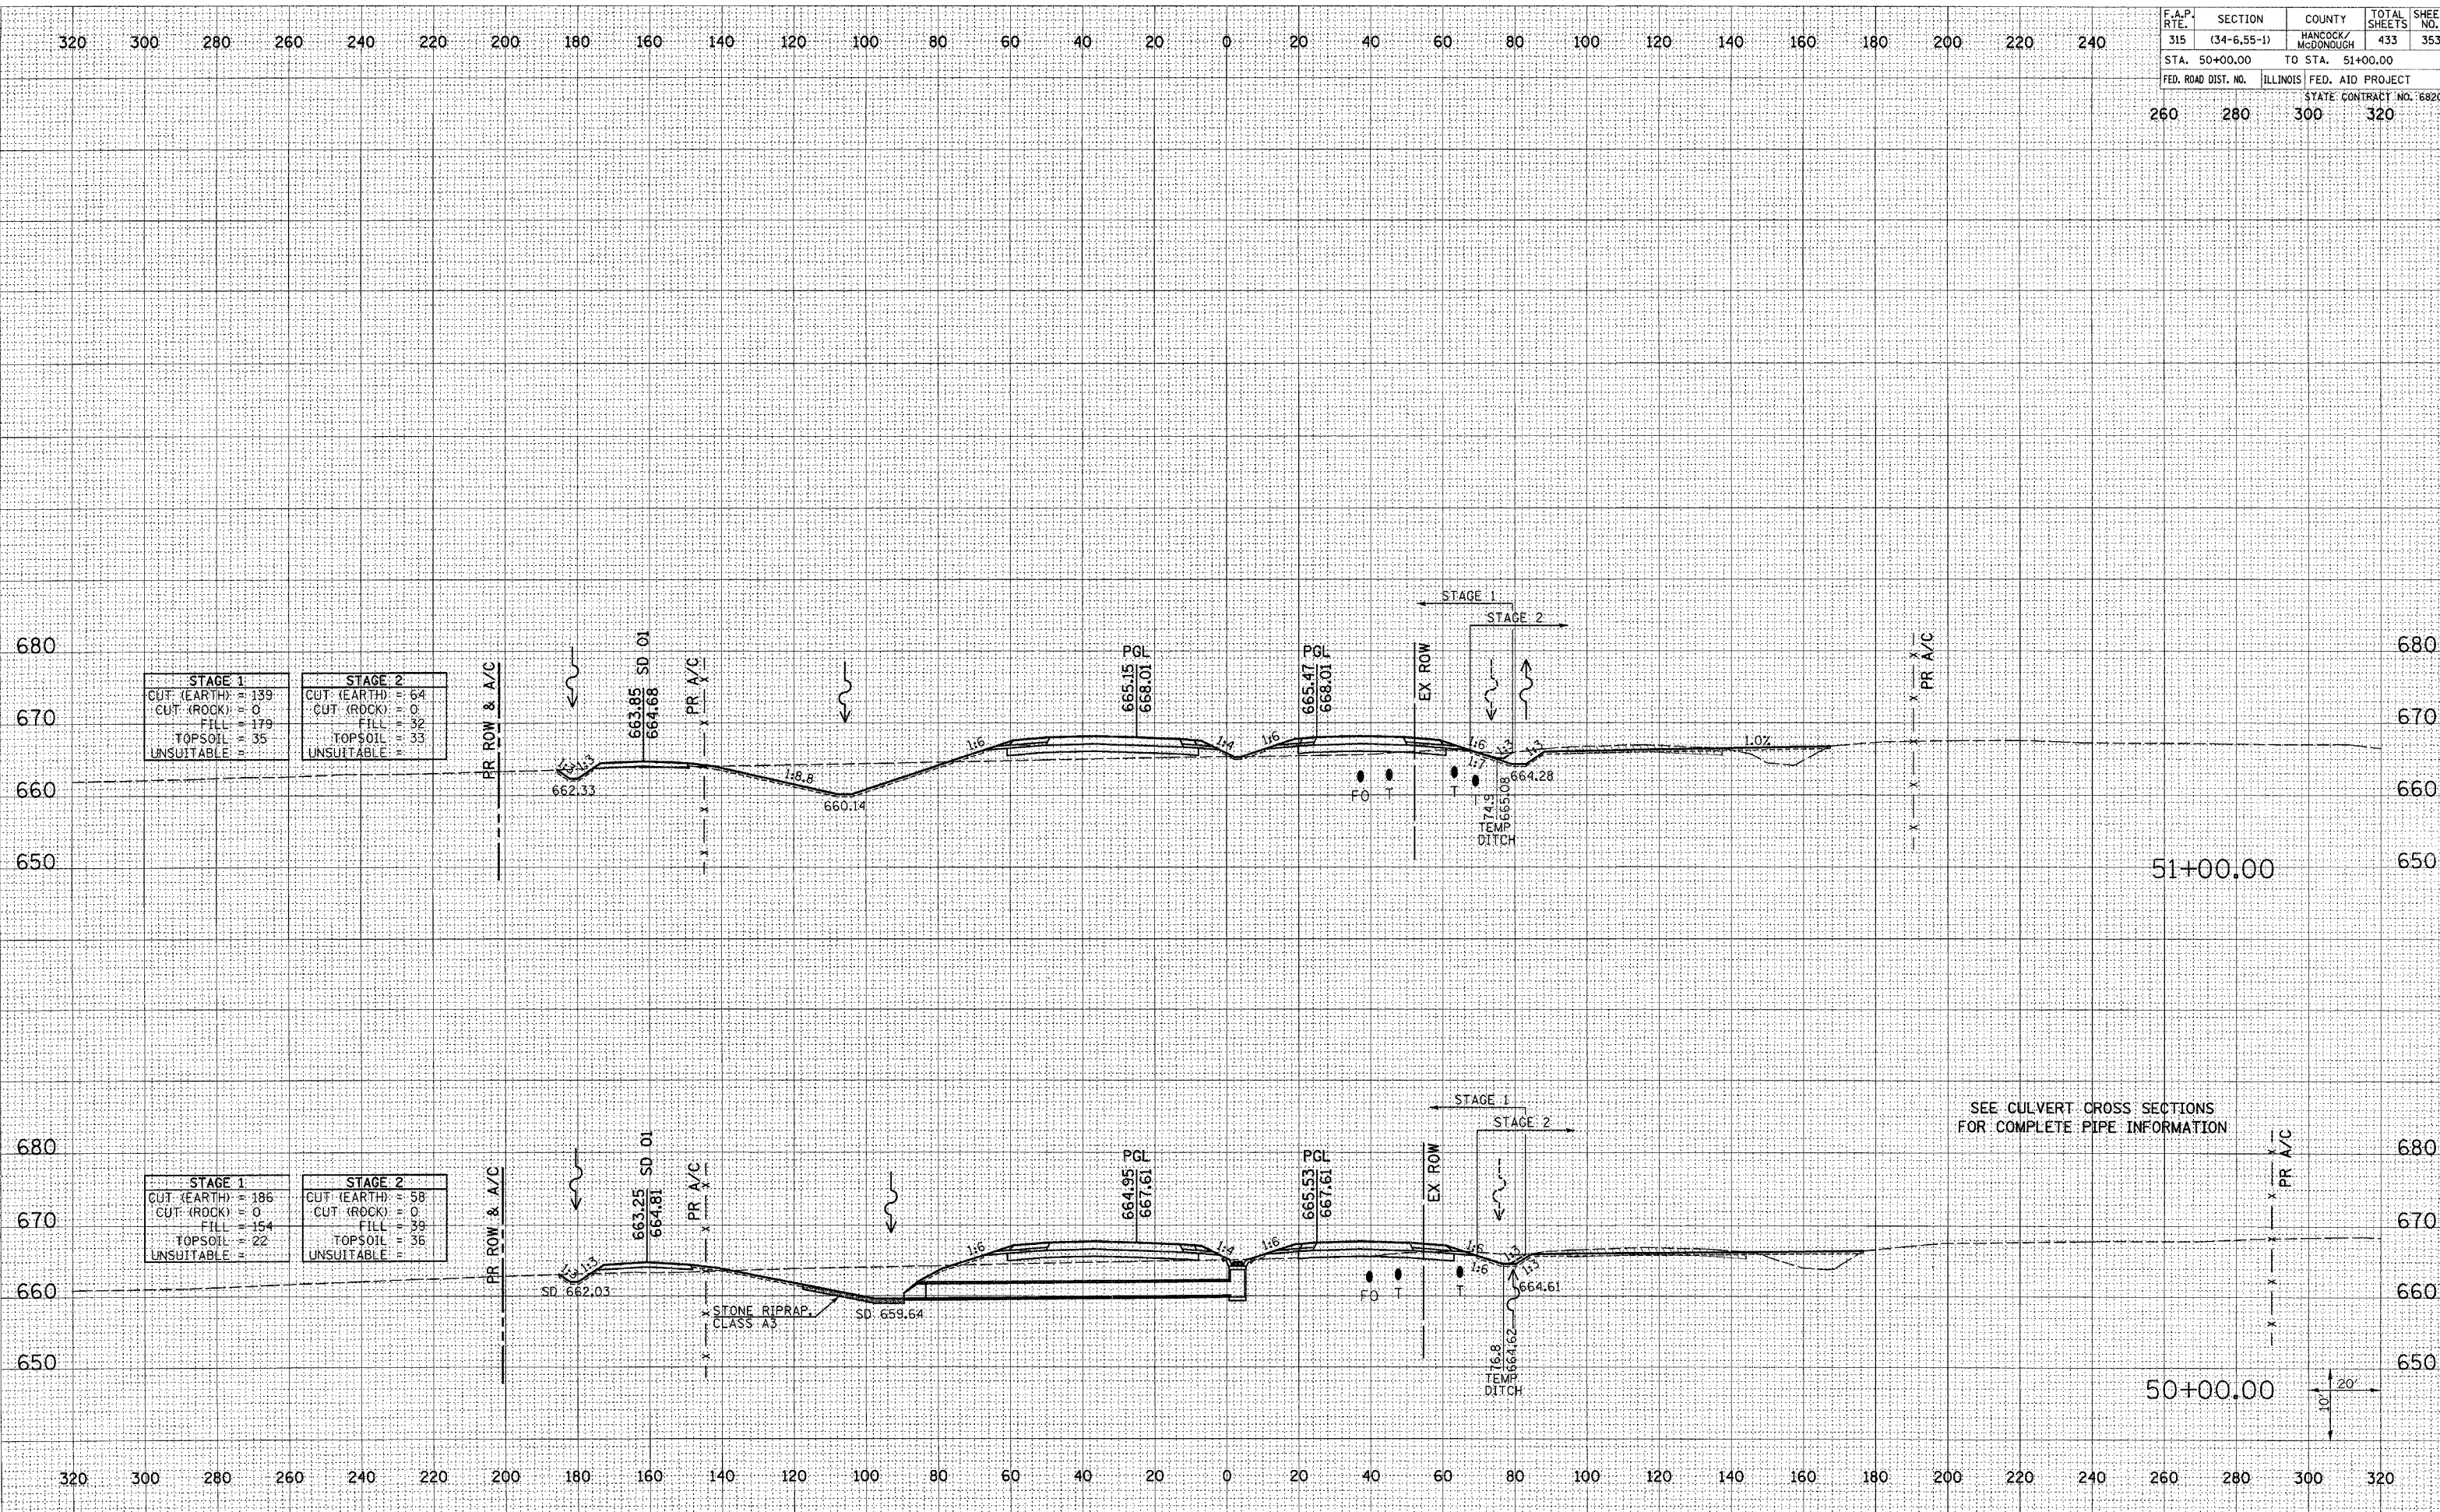

STAGE 1		STAGE 2	
CUT (EARTH)	139	CUT (EARTH)	64
CUT (ROCK)	0	CUT (ROCK)	0
FILL	179	FILL	32
TOPSOIL	35	TOPSOIL	33
UNSUITABLE	0	UNSUITABLE	0

STAGE 1		STAGE 2	
CUT (EARTH)	186	CUT (EARTH)	58
CUT (ROCK)	0	CUT (ROCK)	0
FILL	154	FILL	39
TOPSOIL	22	TOPSOIL	36
UNSUITABLE	0	UNSUITABLE	0

SEE CULVERT CROSS SECTIONS FOR COMPLETE PIPE INFORMATION

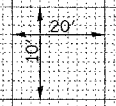

DATE	
BY	
FINAL SURVEY	
NOTE BOOK	
NO.	

DATE	
BY	
ORIGINAL SURVEY	
NOTE BOOK	
NO.	

Plot Date: 7/18/2006  
 Plot Time: 3:46:39 PM  
 Plotted By: bschmidt  
 Pen Table: ldr.tbl  
 Plotter: P:\03033\cad\1\construction\plots\336\_xsmidm1.rvt