


F.A.P. RTE.	SECTION	COUNTY	TOTAL SHEETS	SHEET NO.
315	(34-6.55-1)	HANCOCK/MCDONOUGH	433	354
STA. 52+00.00	TO STA. 53+00.00			
FED. ROAD DIST. NO.	ILLINOIS	FED. AID PROJECT		STATE CONTRACT NO. 68206
260	280	300	320	

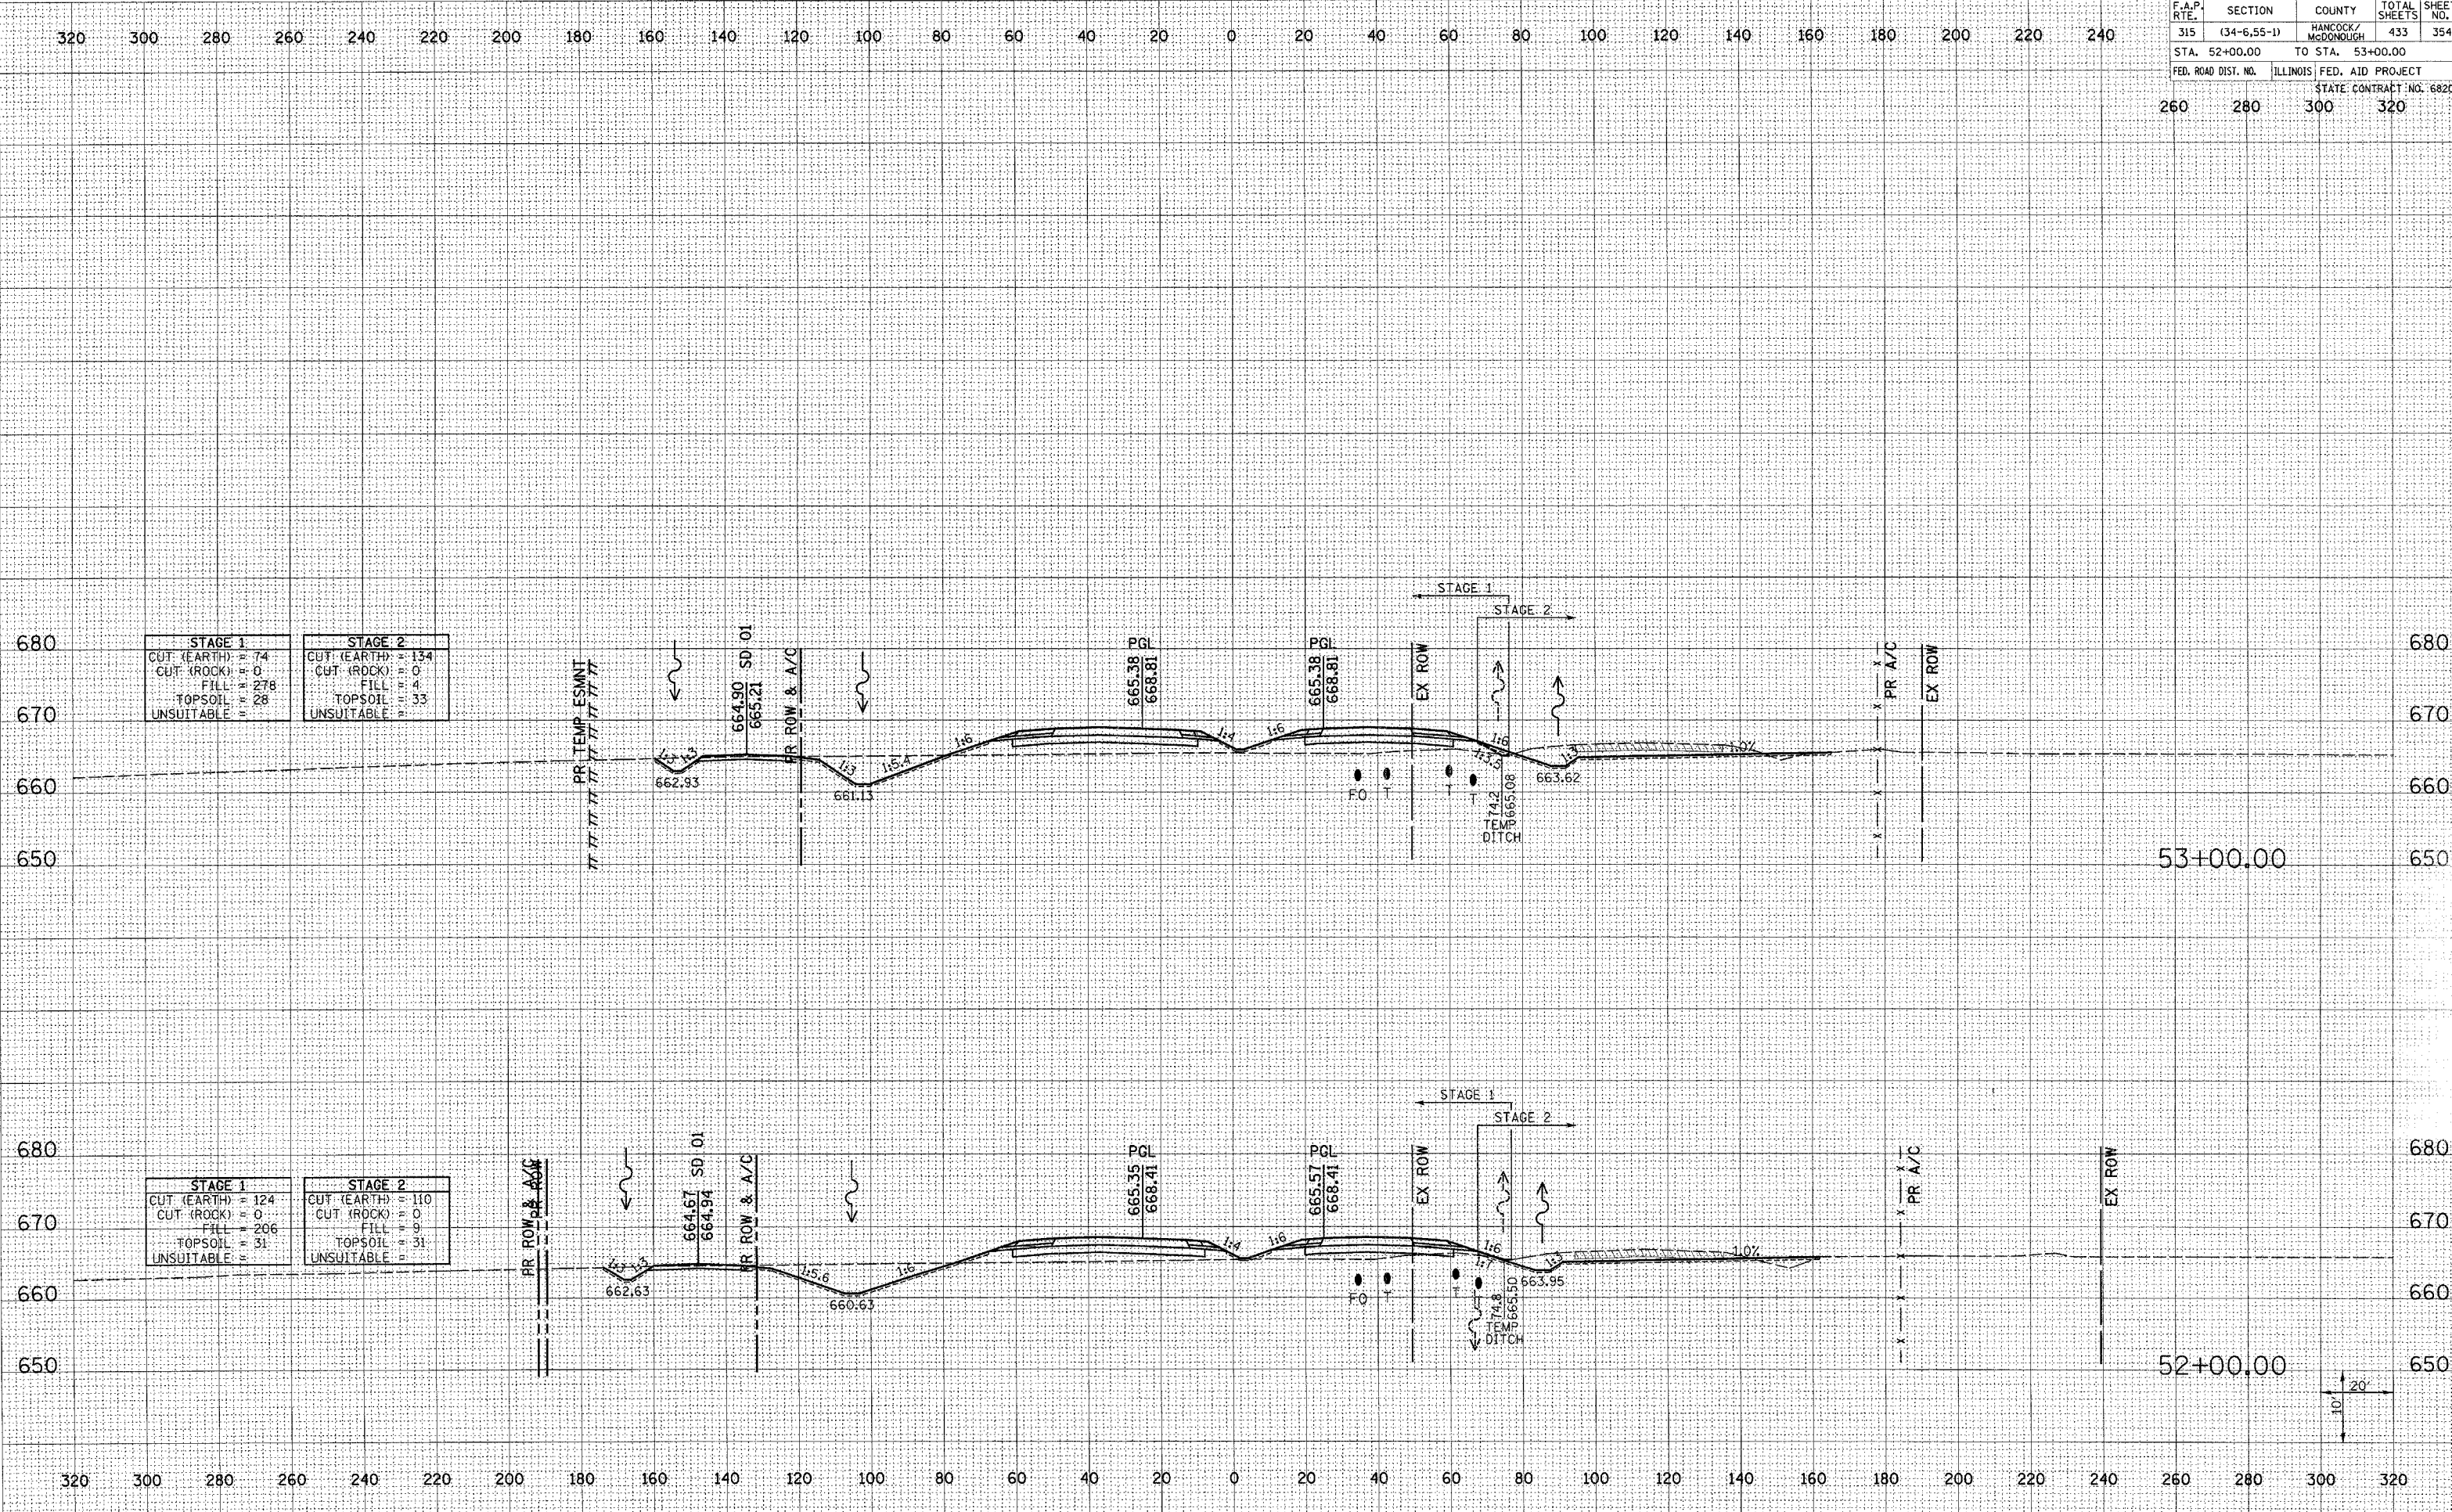

DATE	
BY	
REVIEWED	
DATE	
BY	
REVIEWED	
DATE	
BY	

DATE	
BY	
REVIEWED	
DATE	
BY	
REVIEWED	
DATE	
BY	

Plot Date: 7/18/2005  
 Plot Time: 3:36:40 PM  
 Plotter: By: bschmidt  
 Pen Table: 601.tbl  
 Filename: I:\03033\cadd\1\crossection\10n.pdms\236\_vem.dwg