


F.A.P. RTE.	SECTION	COUNTY	TOTAL SHEETS	SHEET NO.
315	(34-6.55-1)	HANCOCK/MCDONOUGH	433	355
STA. 54+00.00		TO STA. 55+00.00		
FED. ROAD DIST. NO.	ILLINOIS	FED. AID PROJECT		STATE CONTRACT NO. 68206
260	280	300	320	

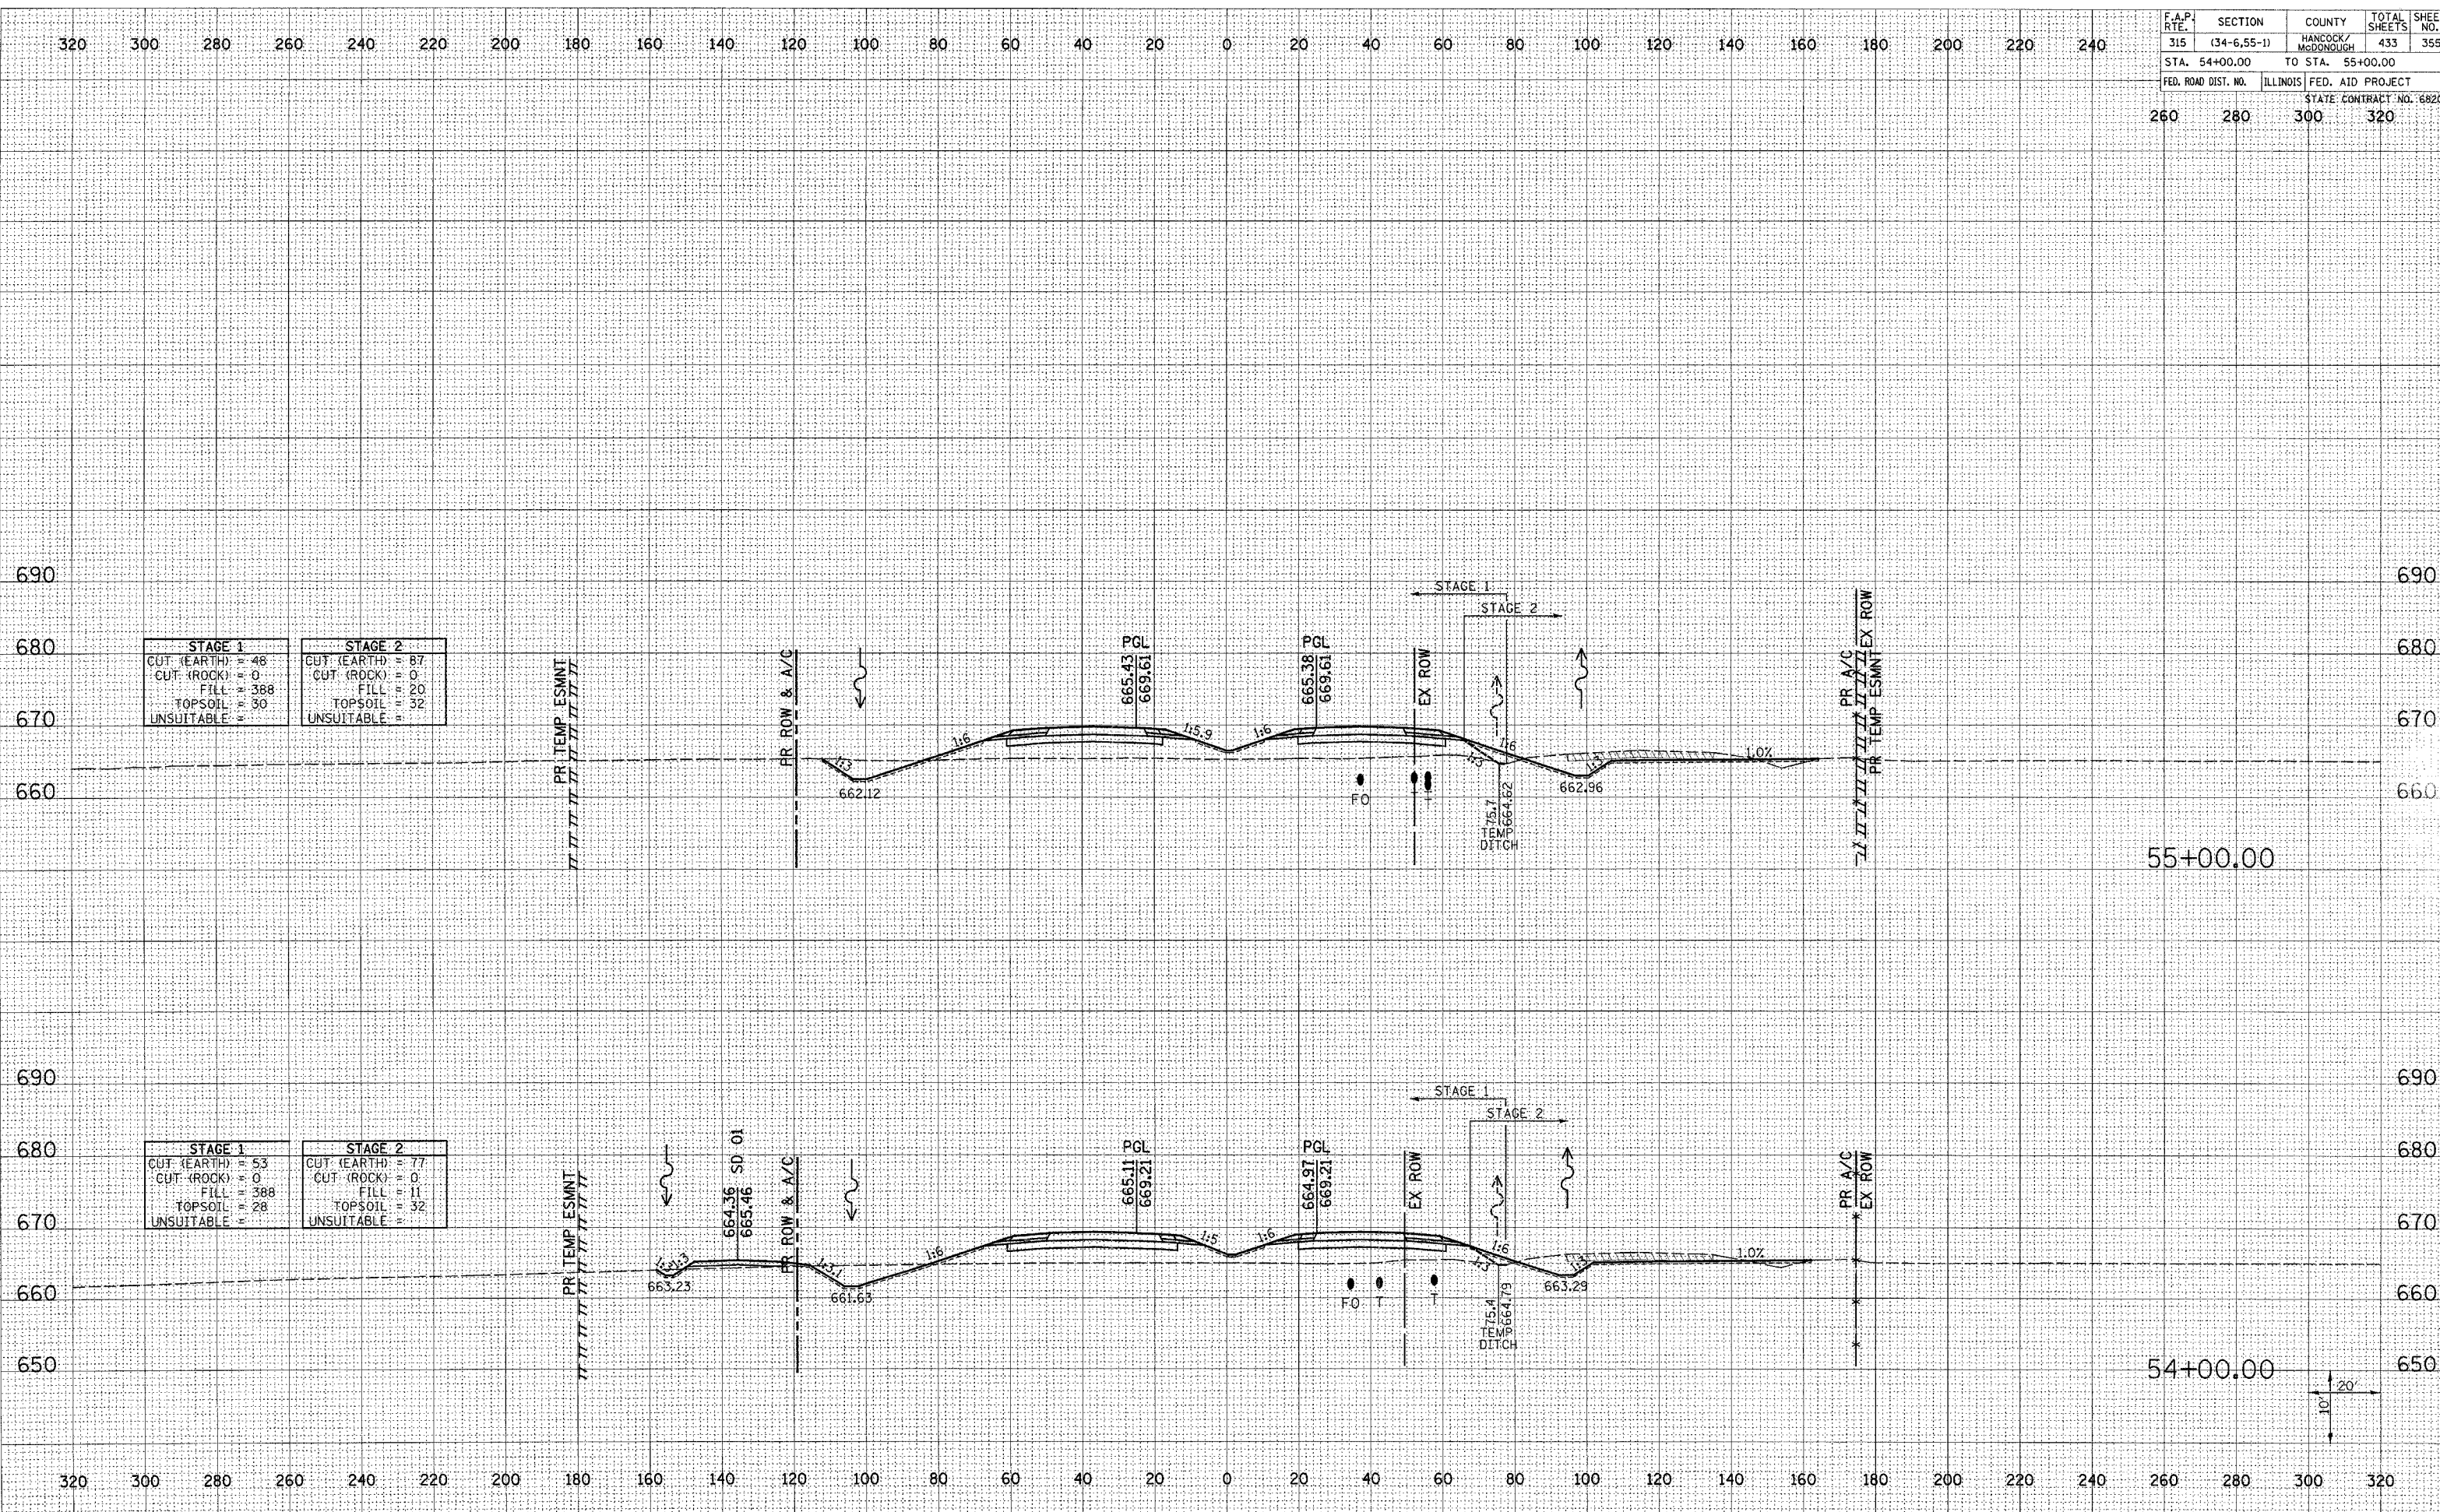

STAGE 1	STAGE 2
CUT (EARTH) = 48	CUT (EARTH) = 87
CUT (ROCK) = 0	CUT (ROCK) = 0
FILL = 388	FILL = 20
TOPSOIL = 30	TOPSOIL = 32
UNSUITABLE = 0	UNSUITABLE = 0

STAGE 1	STAGE 2
CUT (EARTH) = 53	CUT (EARTH) = 77
CUT (ROCK) = 0	CUT (ROCK) = 0
FILL = 388	FILL = 11
TOPSOIL = 28	TOPSOIL = 32
UNSUITABLE = 0	UNSUITABLE = 0

Plot Date: 7/18/2006  
 Plot Time: 3:36:41 PM  
 Plotted By: bschmitt  
 Pen Tables: dot.tbl  
 File Name: I:\03033\dot\1\construction\plans\236\_xsmall\fig.dgn