


F.A.P. RTE.	SECTION	COUNTY	TOTAL SHEETS	SHEET NO.
315	(34-6.55-1)	HANCOCK/MCDONOUGH	433	359
STA. 63+00.00	TO STA. 64+00.00			
FED. ROAD DIST. NO.	ILLINOIS	FED. AID PROJECT	STATE CONTRACT NO. 68206	
260	280	300	320	

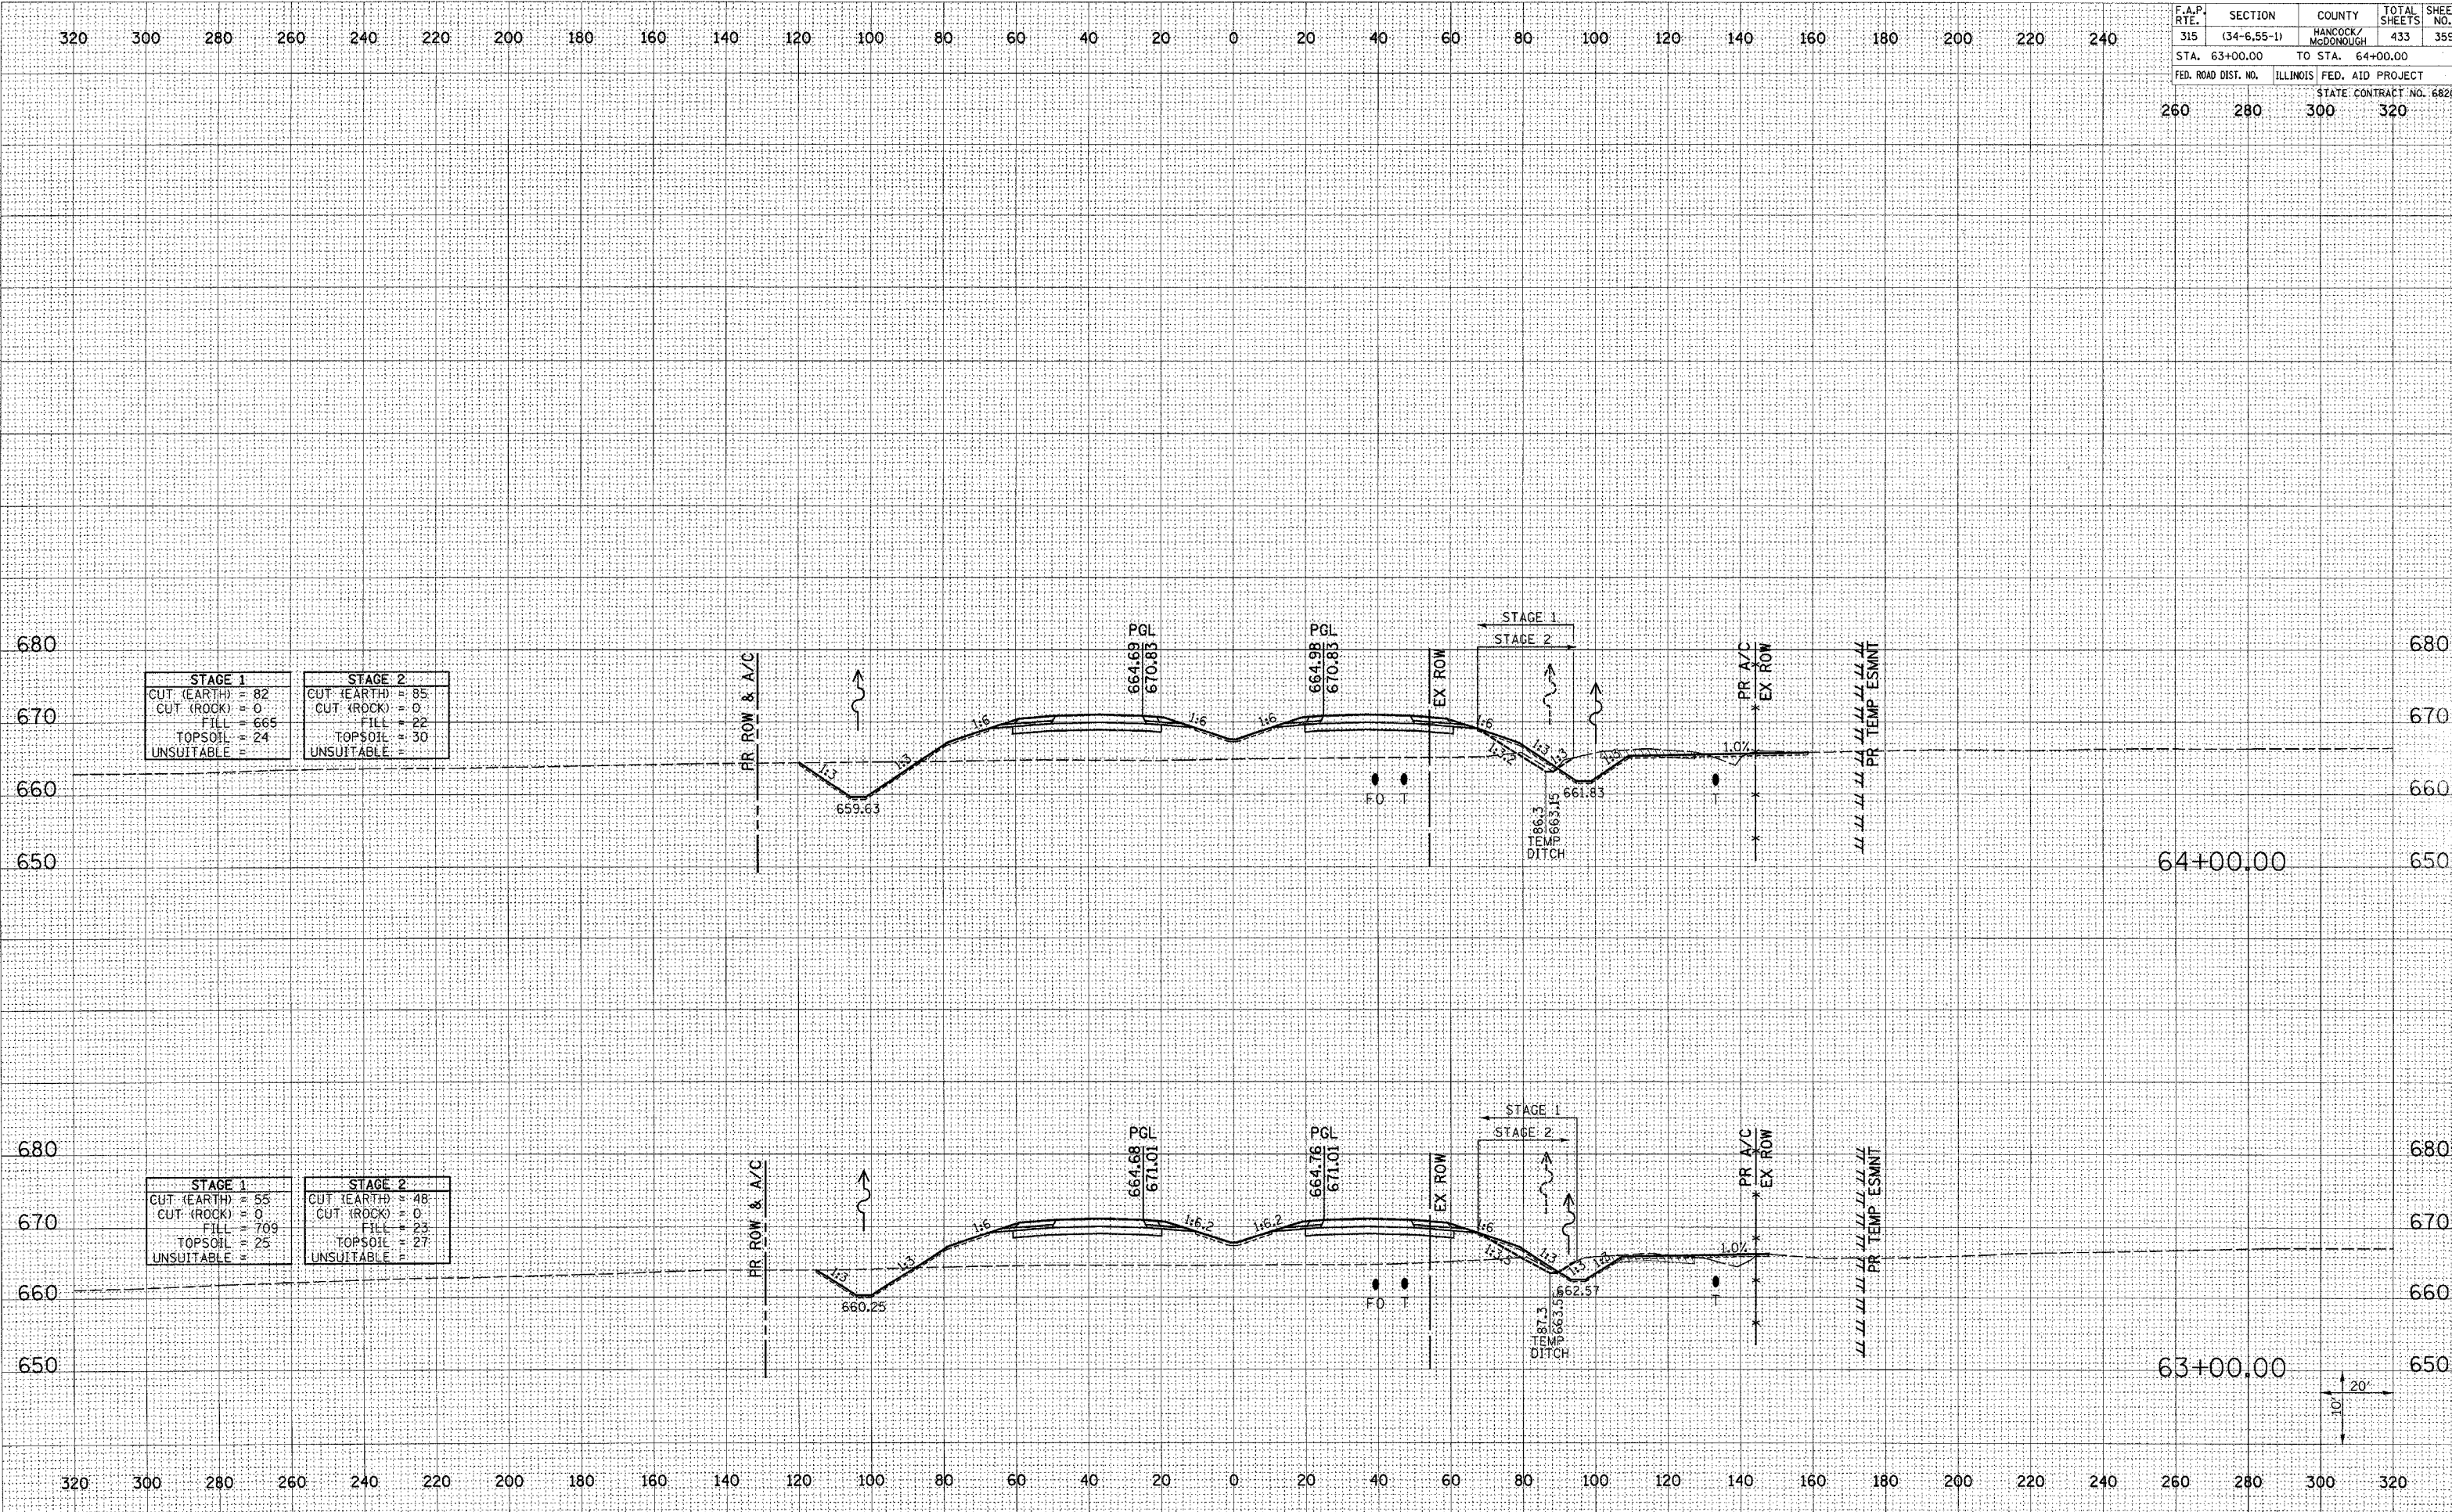

STAGE 1		STAGE 2	
CUT (EARTH)	= 82	CUT (EARTH)	= 85
CUT (ROCK)	= 0	CUT (ROCK)	= 0
FILL	= 665	FILL	= 22
TOPSOIL	= 24	TOPSOIL	= 30
UNSUITABLE	=	UNSUITABLE	=

STAGE 1		STAGE 2	
CUT (EARTH)	= 55	CUT (EARTH)	= 48
CUT (ROCK)	= 0	CUT (ROCK)	= 0
FILL	= 709	FILL	= 23
TOPSOIL	= 25	TOPSOIL	= 27
UNSUITABLE	=	UNSUITABLE	=

DATE	
BY	
FINAL SURVEY	
NOTE BOOK	
AREAS CHECKED	

DATE	
BY	
ORIGINAL SURVEY	
NOTE BOOK	
AREAS CHECKED	

Plot Date: 7/18/2006
 Plot Time: 3:16:44 PM
 Plotted By: techm1d
 Pen Table: 100.tbl
 Filename: I:\03033\cadd\1\correst\top\110n\10n\1236_vemom\11a.dgn