



F.A.P. RTE.	SECTION	COUNTY	TOTAL SHEETS	SHEET NO.
315	(34-6.55-1)	HANCOCK/MCDONOUGH	433	361
STA. 67+00.00		TO STA. 68+00.00		
FED. ROAD DIST. NO.	ILLINOIS	FED. AID PROJECT	STATE CONTRACT NO. 68206	
260	280	300	320	

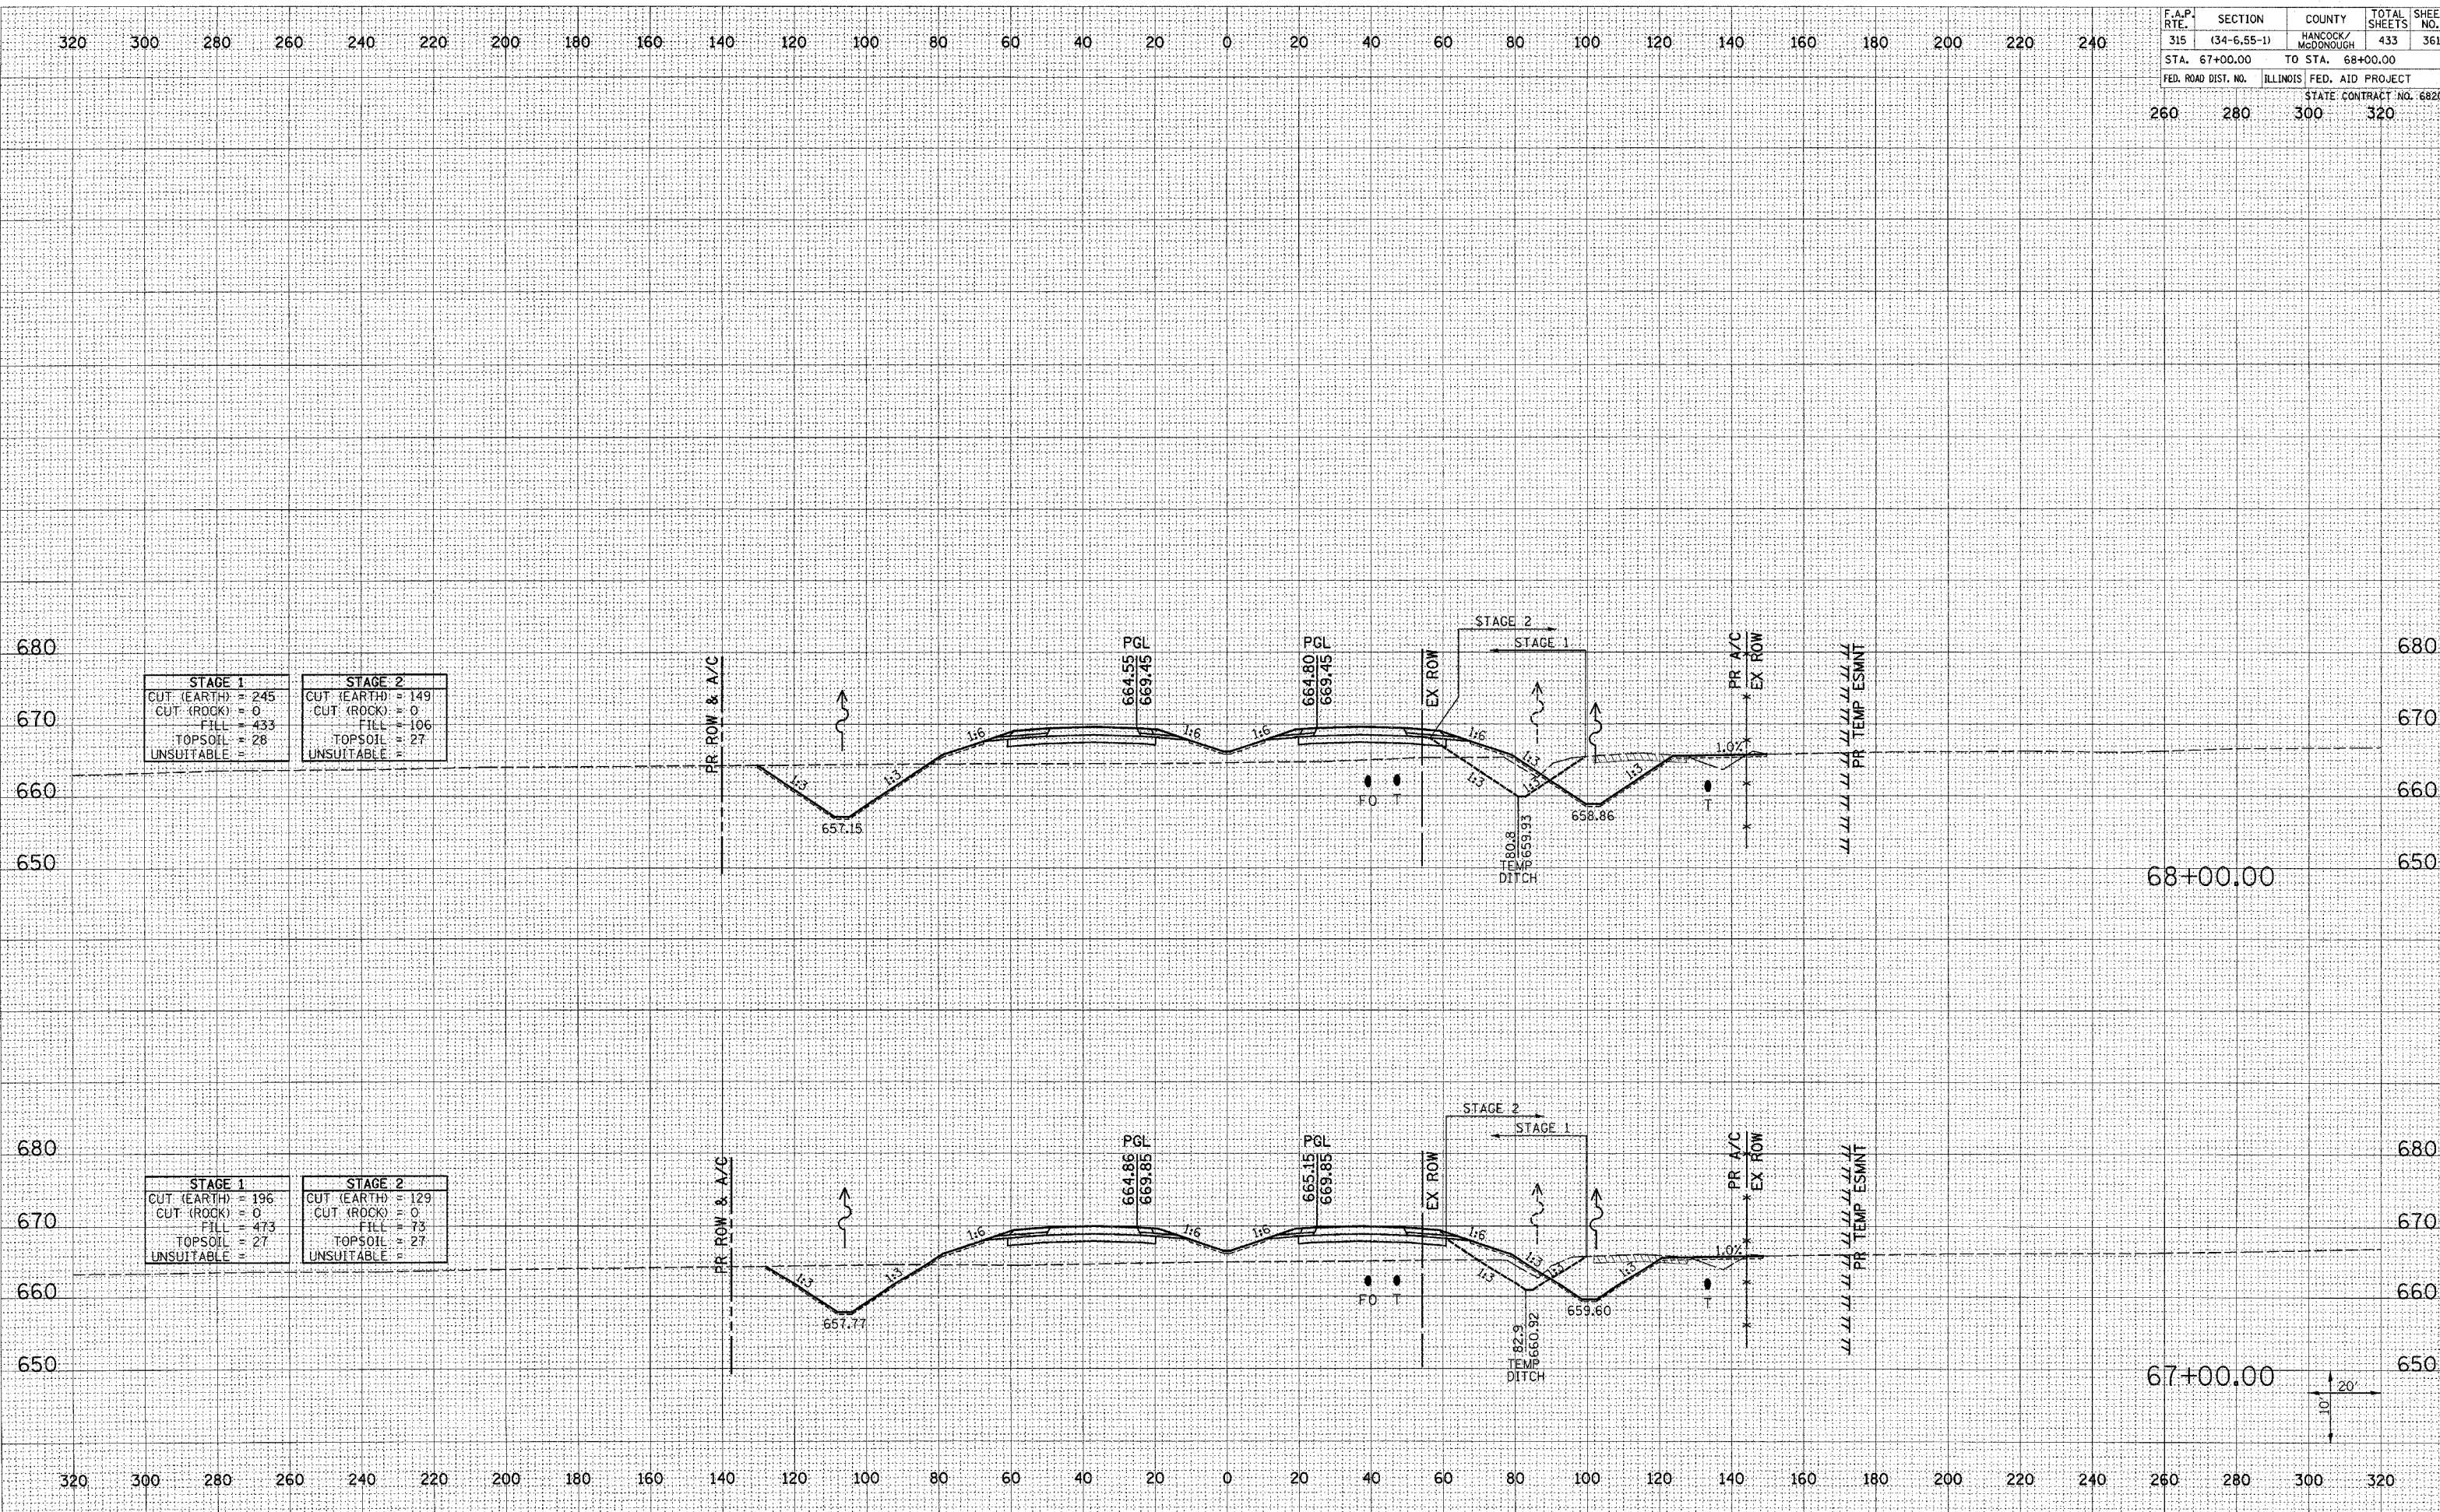

STAGE 1	STAGE 2
CUT (EARTH) = 245	CUT (EARTH) = 149
CUT (ROCK) = 0	CUT (ROCK) = 0
FILL = 433	FILL = 106
TOPSOIL = 26	TOPSOIL = 27
UNSUITABLE =	UNSUITABLE =

STAGE 1	STAGE 2
CUT (EARTH) = 196	CUT (EARTH) = 129
CUT (ROCK) = 0	CUT (ROCK) = 0
FILL = 473	FILL = 73
TOPSOIL = 27	TOPSOIL = 27
UNSUITABLE =	UNSUITABLE =

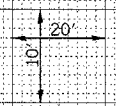

DATE	BY
DATE	BY
DATE	BY

DATE	BY
DATE	BY
DATE	BY

Plot Date: 7/18/2006
 Plot Time: 3:36:45 PM
 Plot By: bschmidt
 Pen Tables: idr.tbl
 File Name: h:\01033\cvt\1\crosstruct\on.plots\36_xsmidm.mxd