


F.A.P. RTE.	SECTION	COUNTY	TOTAL SHEETS	SHEET NO.
315	(34-6,55-1)	HANCOCK/MCDONOUGH	433	365
STA. 74+15.54		TO STA. 75+00.00		
FED. ROAD DIST. NO.	ILLINOIS	FED. AID PROJECT		STATE CONTRACT NO. 68206
260	280	300	320	

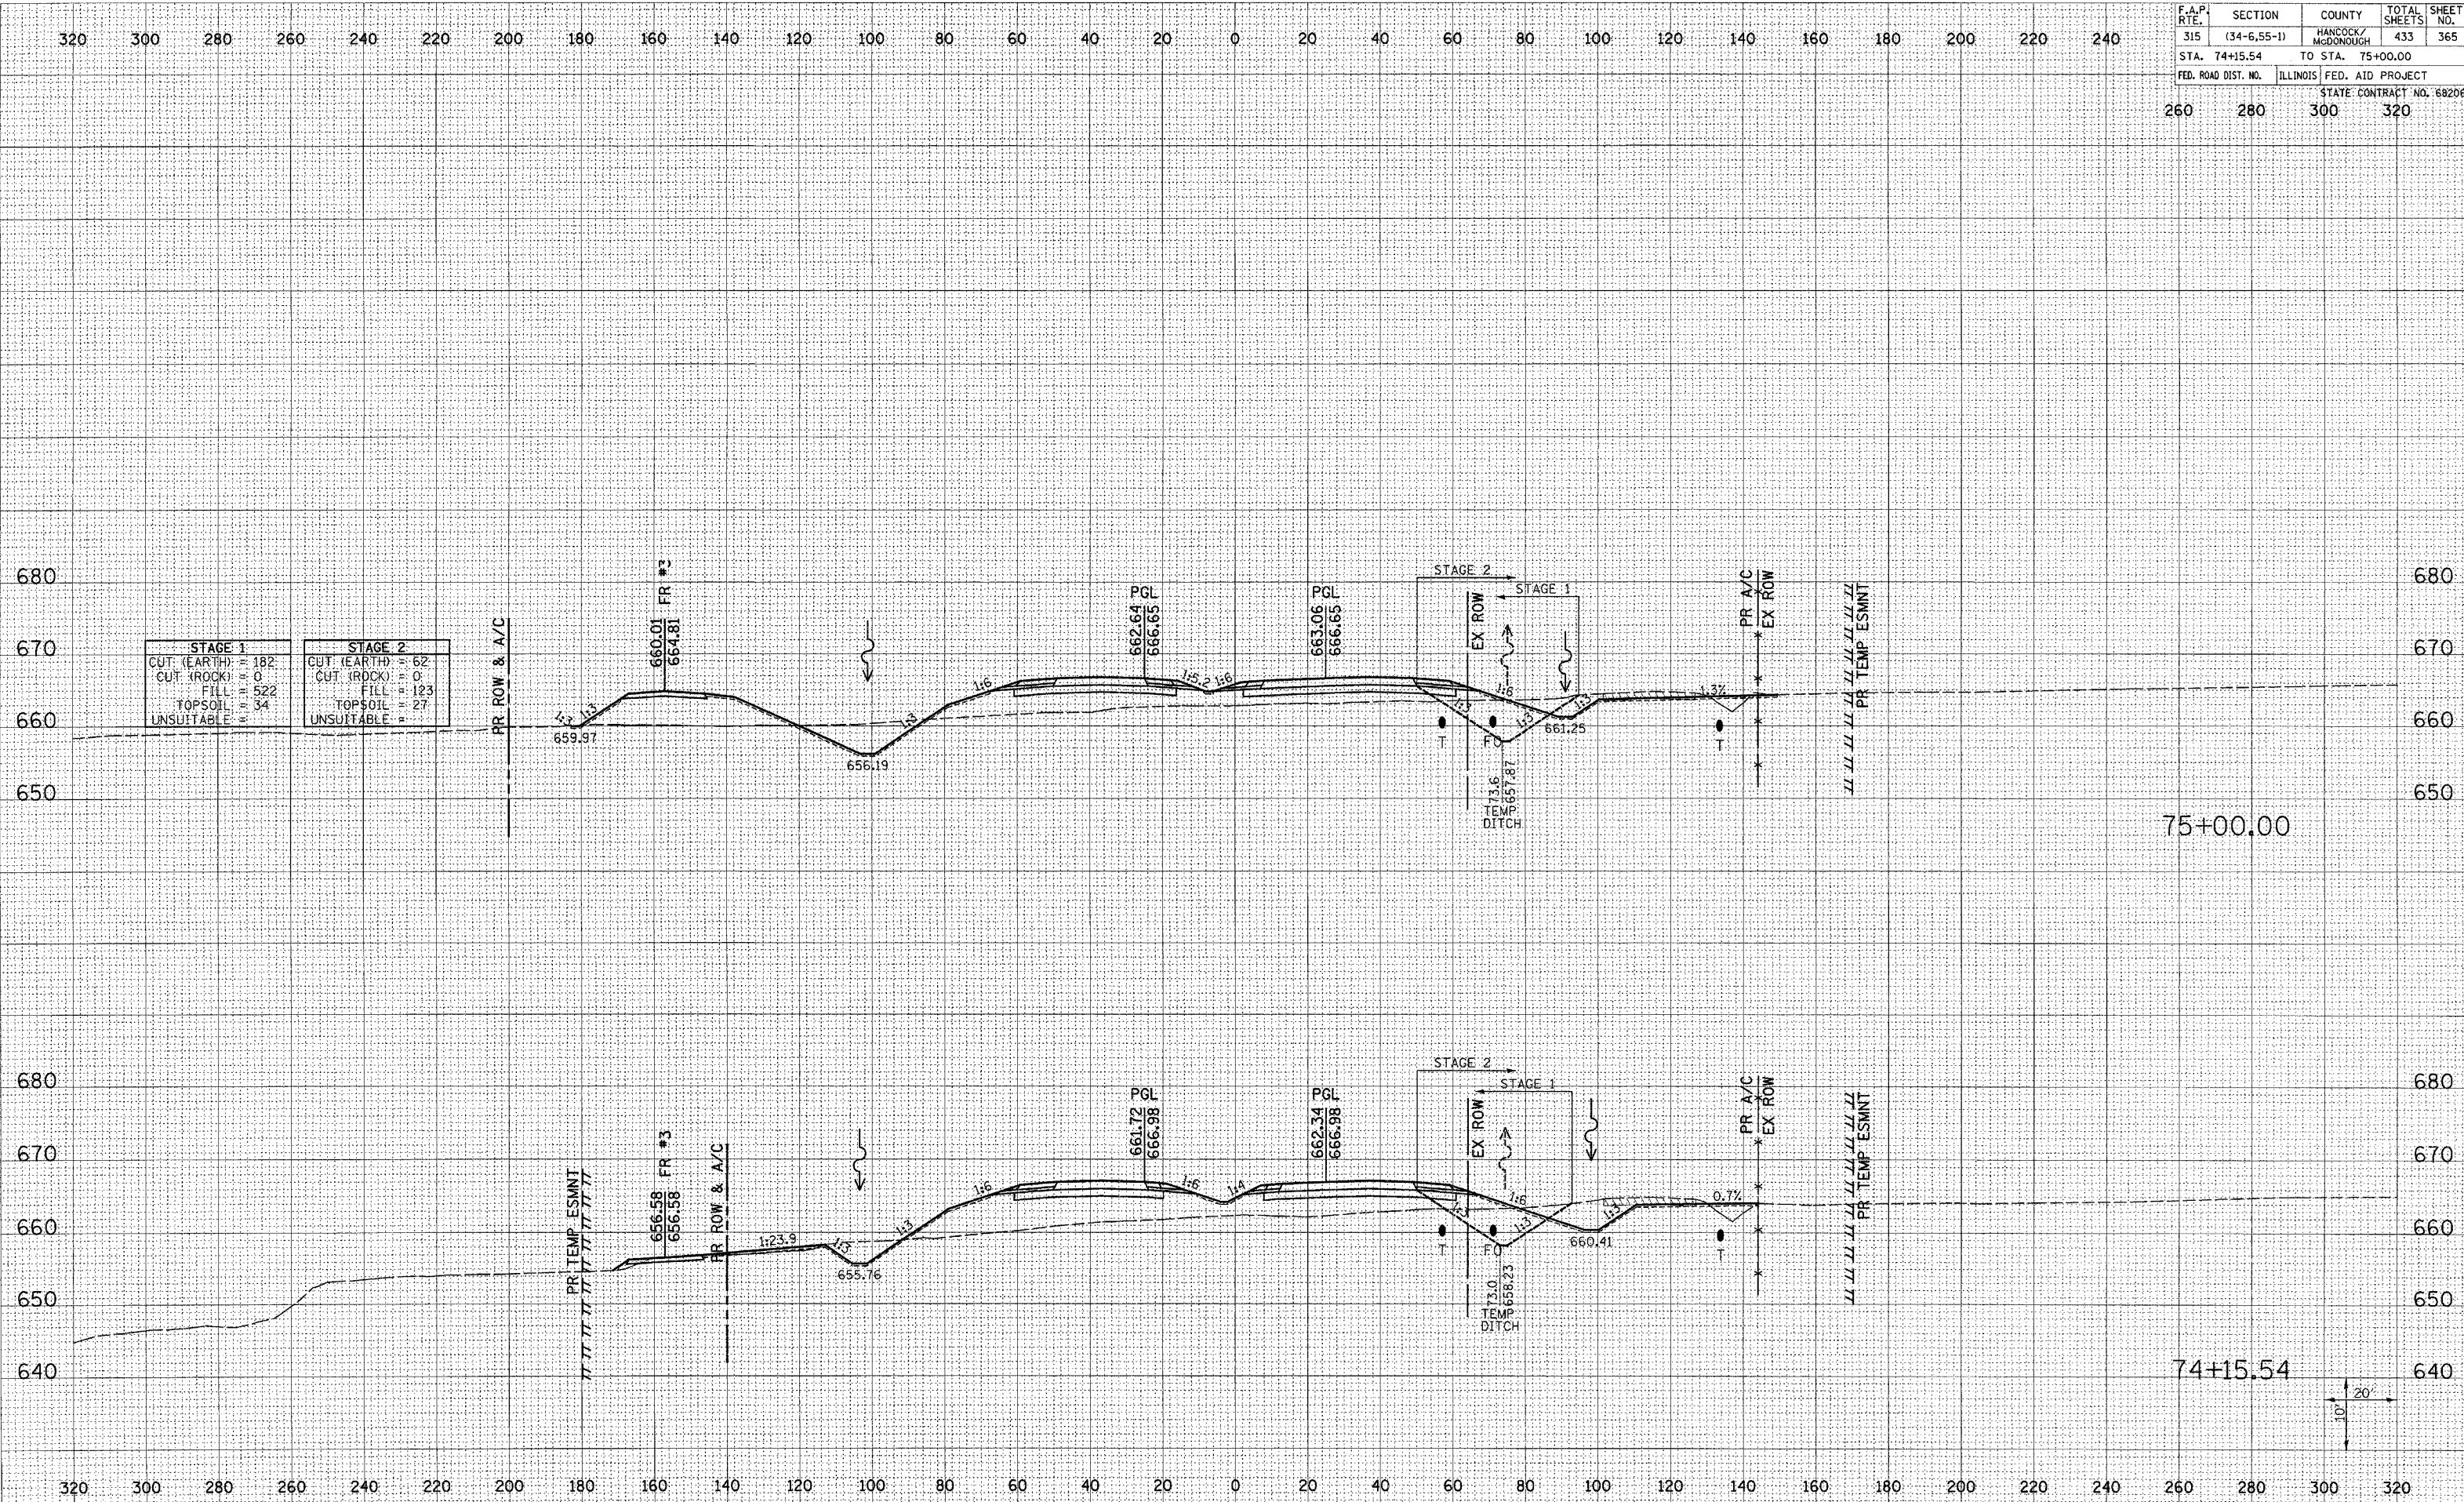

STAGE 1	STAGE 2
CUT (EARTH) 182	CUT (EARTH) 62
CUT (ROCK) 0	CUT (ROCK) 0
FILL 522	FILL 123
TOPSOIL 34	TOPSOIL 27
UNSUITABLE	UNSUITABLE

STAGE 1	STAGE 2
CUT (EARTH) 182	CUT (EARTH) 62
CUT (ROCK) 0	CUT (ROCK) 0
FILL 522	FILL 123
TOPSOIL 34	TOPSOIL 27
UNSUITABLE	UNSUITABLE

DATE	BY

DATE	BY

Plot Date: 7/18/2005  
 Plot Time: 3:26:48 PM  
 Plot By: bschmidt  
 Pen Tables: ddt.tbl  
 File Name: I:\03033\cadd\1\csm\function.plans\236\_xsm\dlr\fig.dgn