


F.A.P. RTE.	SECTION	COUNTY	TOTAL SHEETS	SHEET NO.
315	(34-6.55-1)	HANCOCK/MCDONOUGH	433	376
STA. 92+00.00	TO STA. 93+00.00			
FED. ROAD DIST. NO.	ILLINOIS	FED. AID PROJECT	STATE CONTRACT NO. 68206	
260	280	300	320	

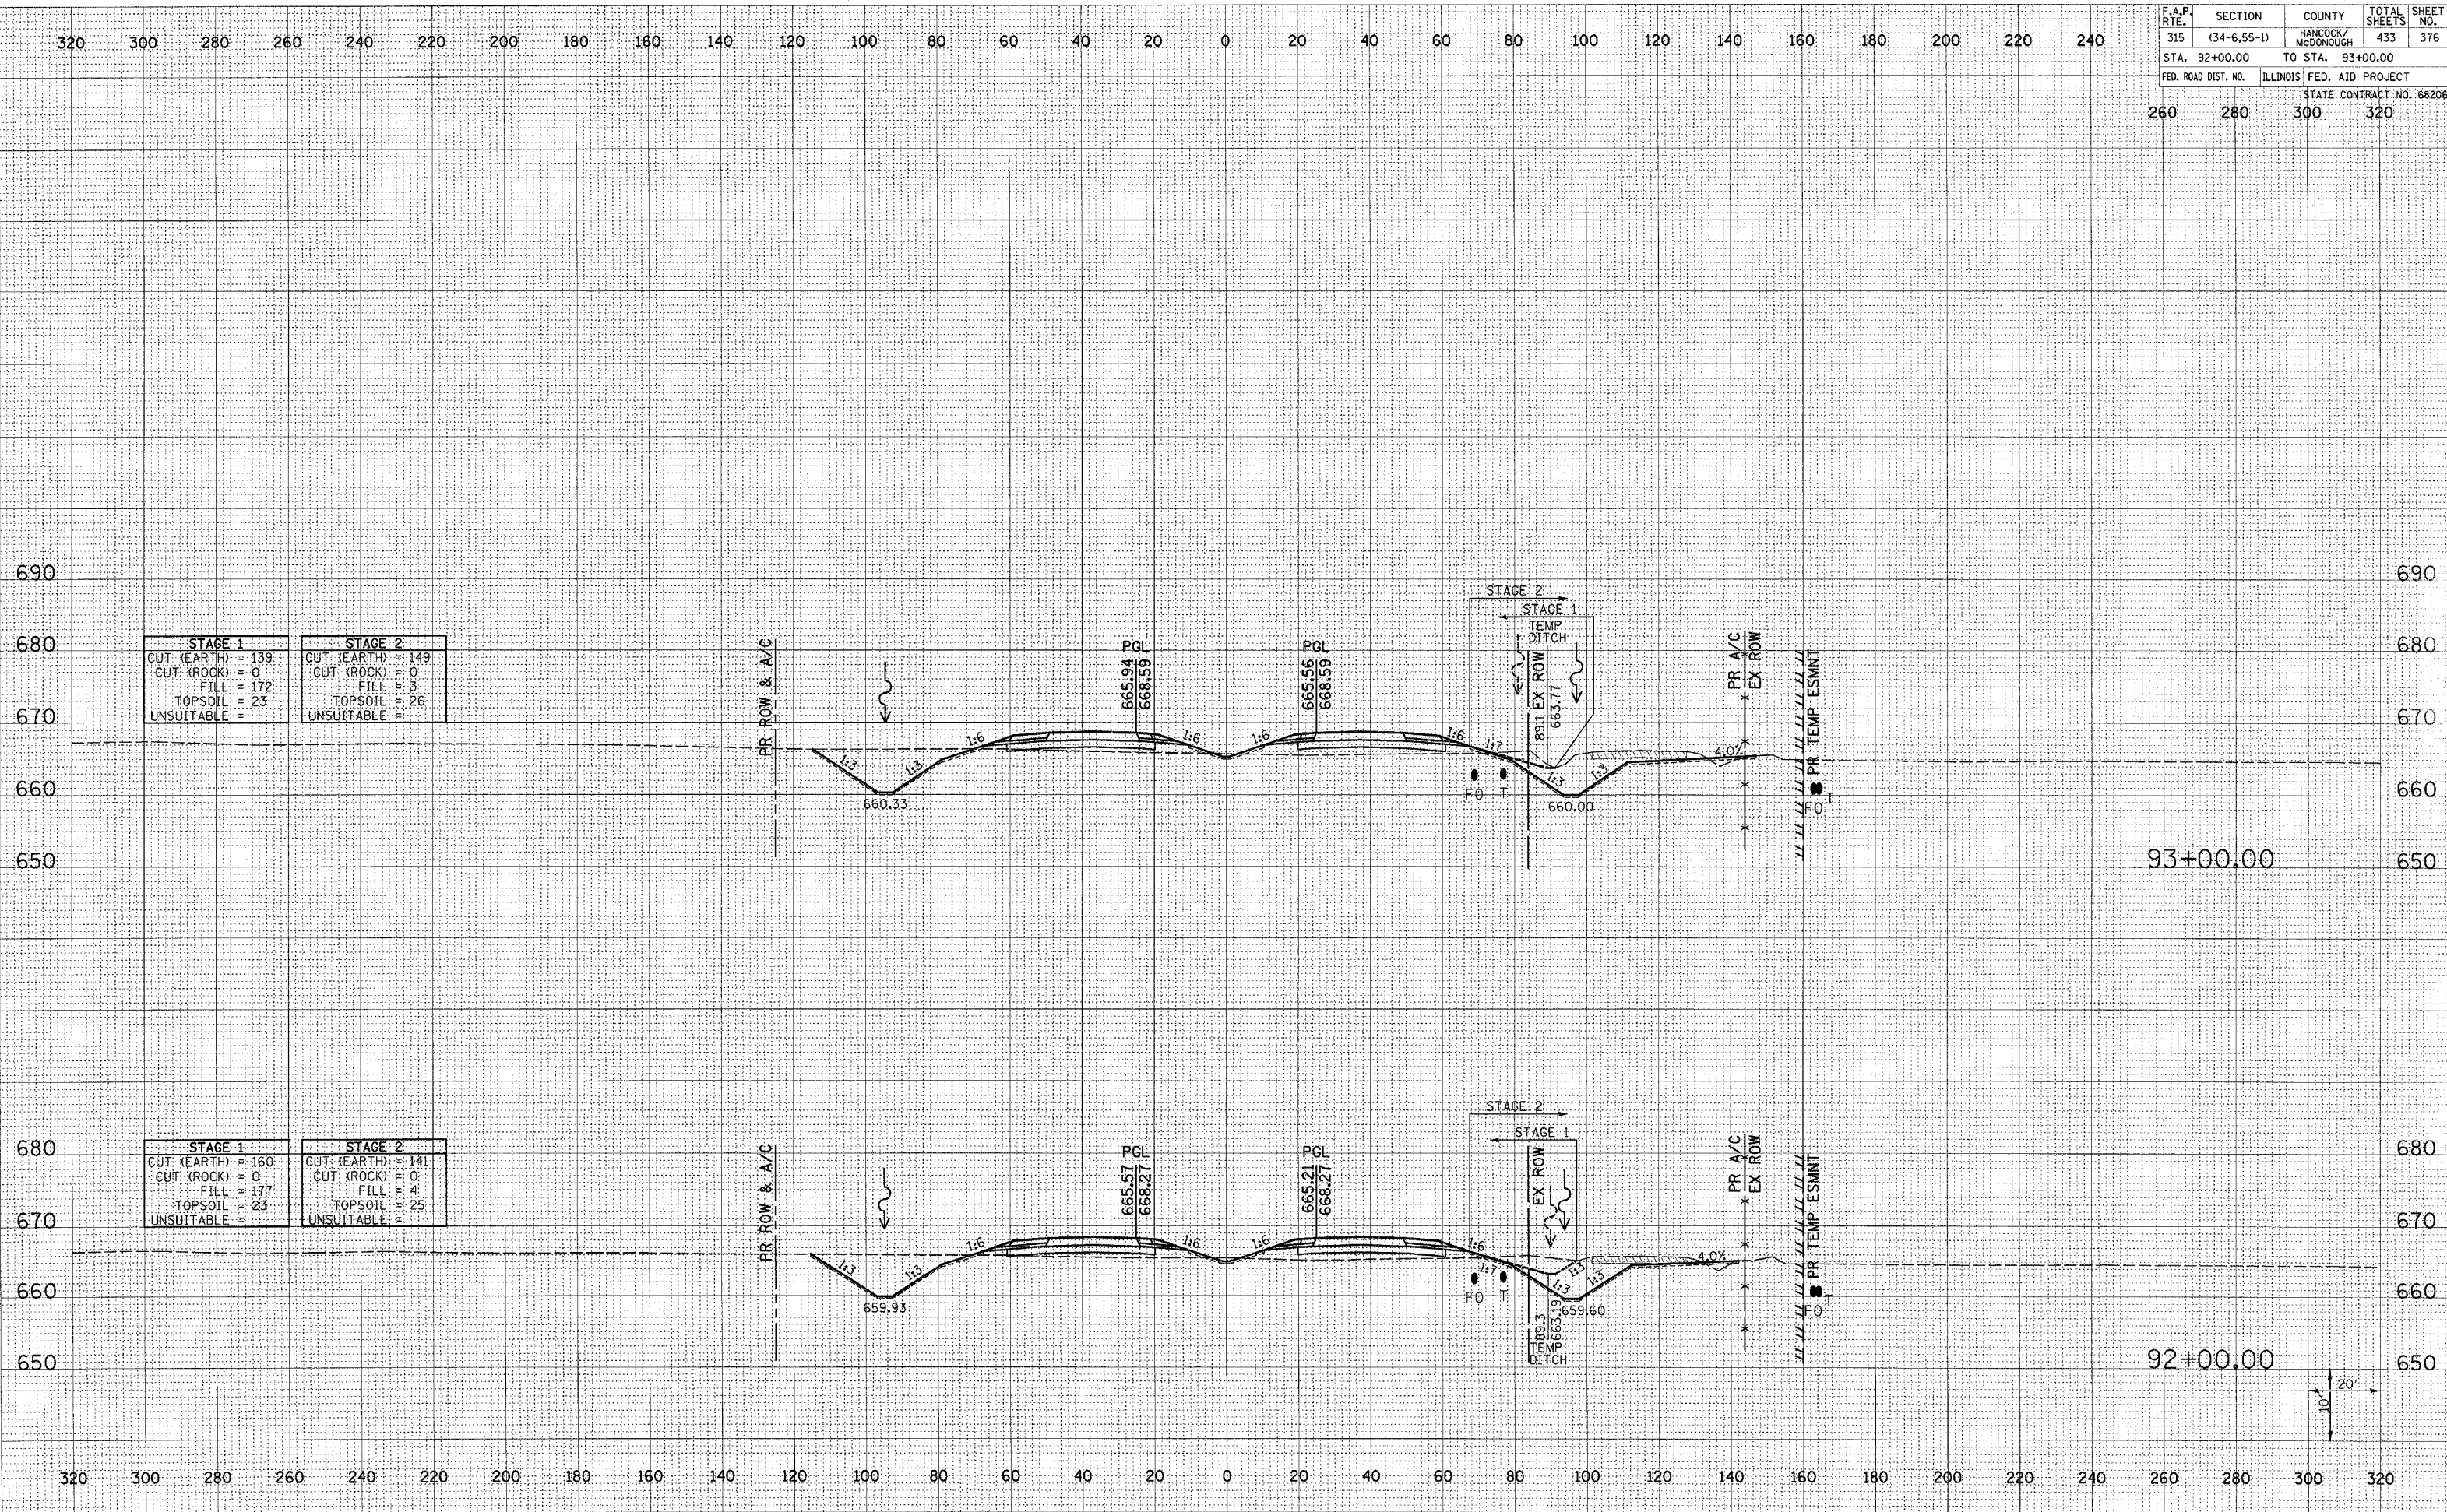

STAGE 1	STAGE 2
CUT (EARTH) 139	CUT (EARTH) 149
CUT (ROCK) 0	CUT (ROCK) 0
FILL 172	FILL 3
TOPSOIL 23	TOPSOIL 26
UNSUITABLE 0	UNSUITABLE 0

STAGE 1	STAGE 2
CUT (EARTH) 160	CUT (EARTH) 141
CUT (ROCK) 0	CUT (ROCK) 0
FILL 177	FILL 4
TOPSOIL 23	TOPSOIL 25
UNSUITABLE 0	UNSUITABLE 0

DATE	BY
NO.	
AREAS CHECKED	
AREAS	
TEMPLATE	
NOTE BOOK	
SURVEY	
REVISIONS	
FINAL	

DATE	BY
NO.	
AREAS CHECKED	
AREAS	
TEMPLATE	
NOTE BOOK	
SURVEY	
REVISIONS	
ORIGINAL	

Plot Date: 7/18/2006
 Plot Time: 3:46:56 PM
 Plotted By: bschnit
 Pen Table: 100+tbl
 File Name: I:\0333\road\1\cons\struct\plan\plan_1.36_x.mxd