


F.A.P. RTE.	SECTION	COUNTY	TOTAL SHEETS	SHEET NO.
315	(34-6.55-1)	HANCOCK/MCDONOUGH	433	377
STA. 94+00.00	TO STA. 95+00.00			
FED. ROAD DIST. NO.	ILLINOIS	FED. AID PROJECT	STATE CONTRACT NO. 68206	
260	280	300	320	

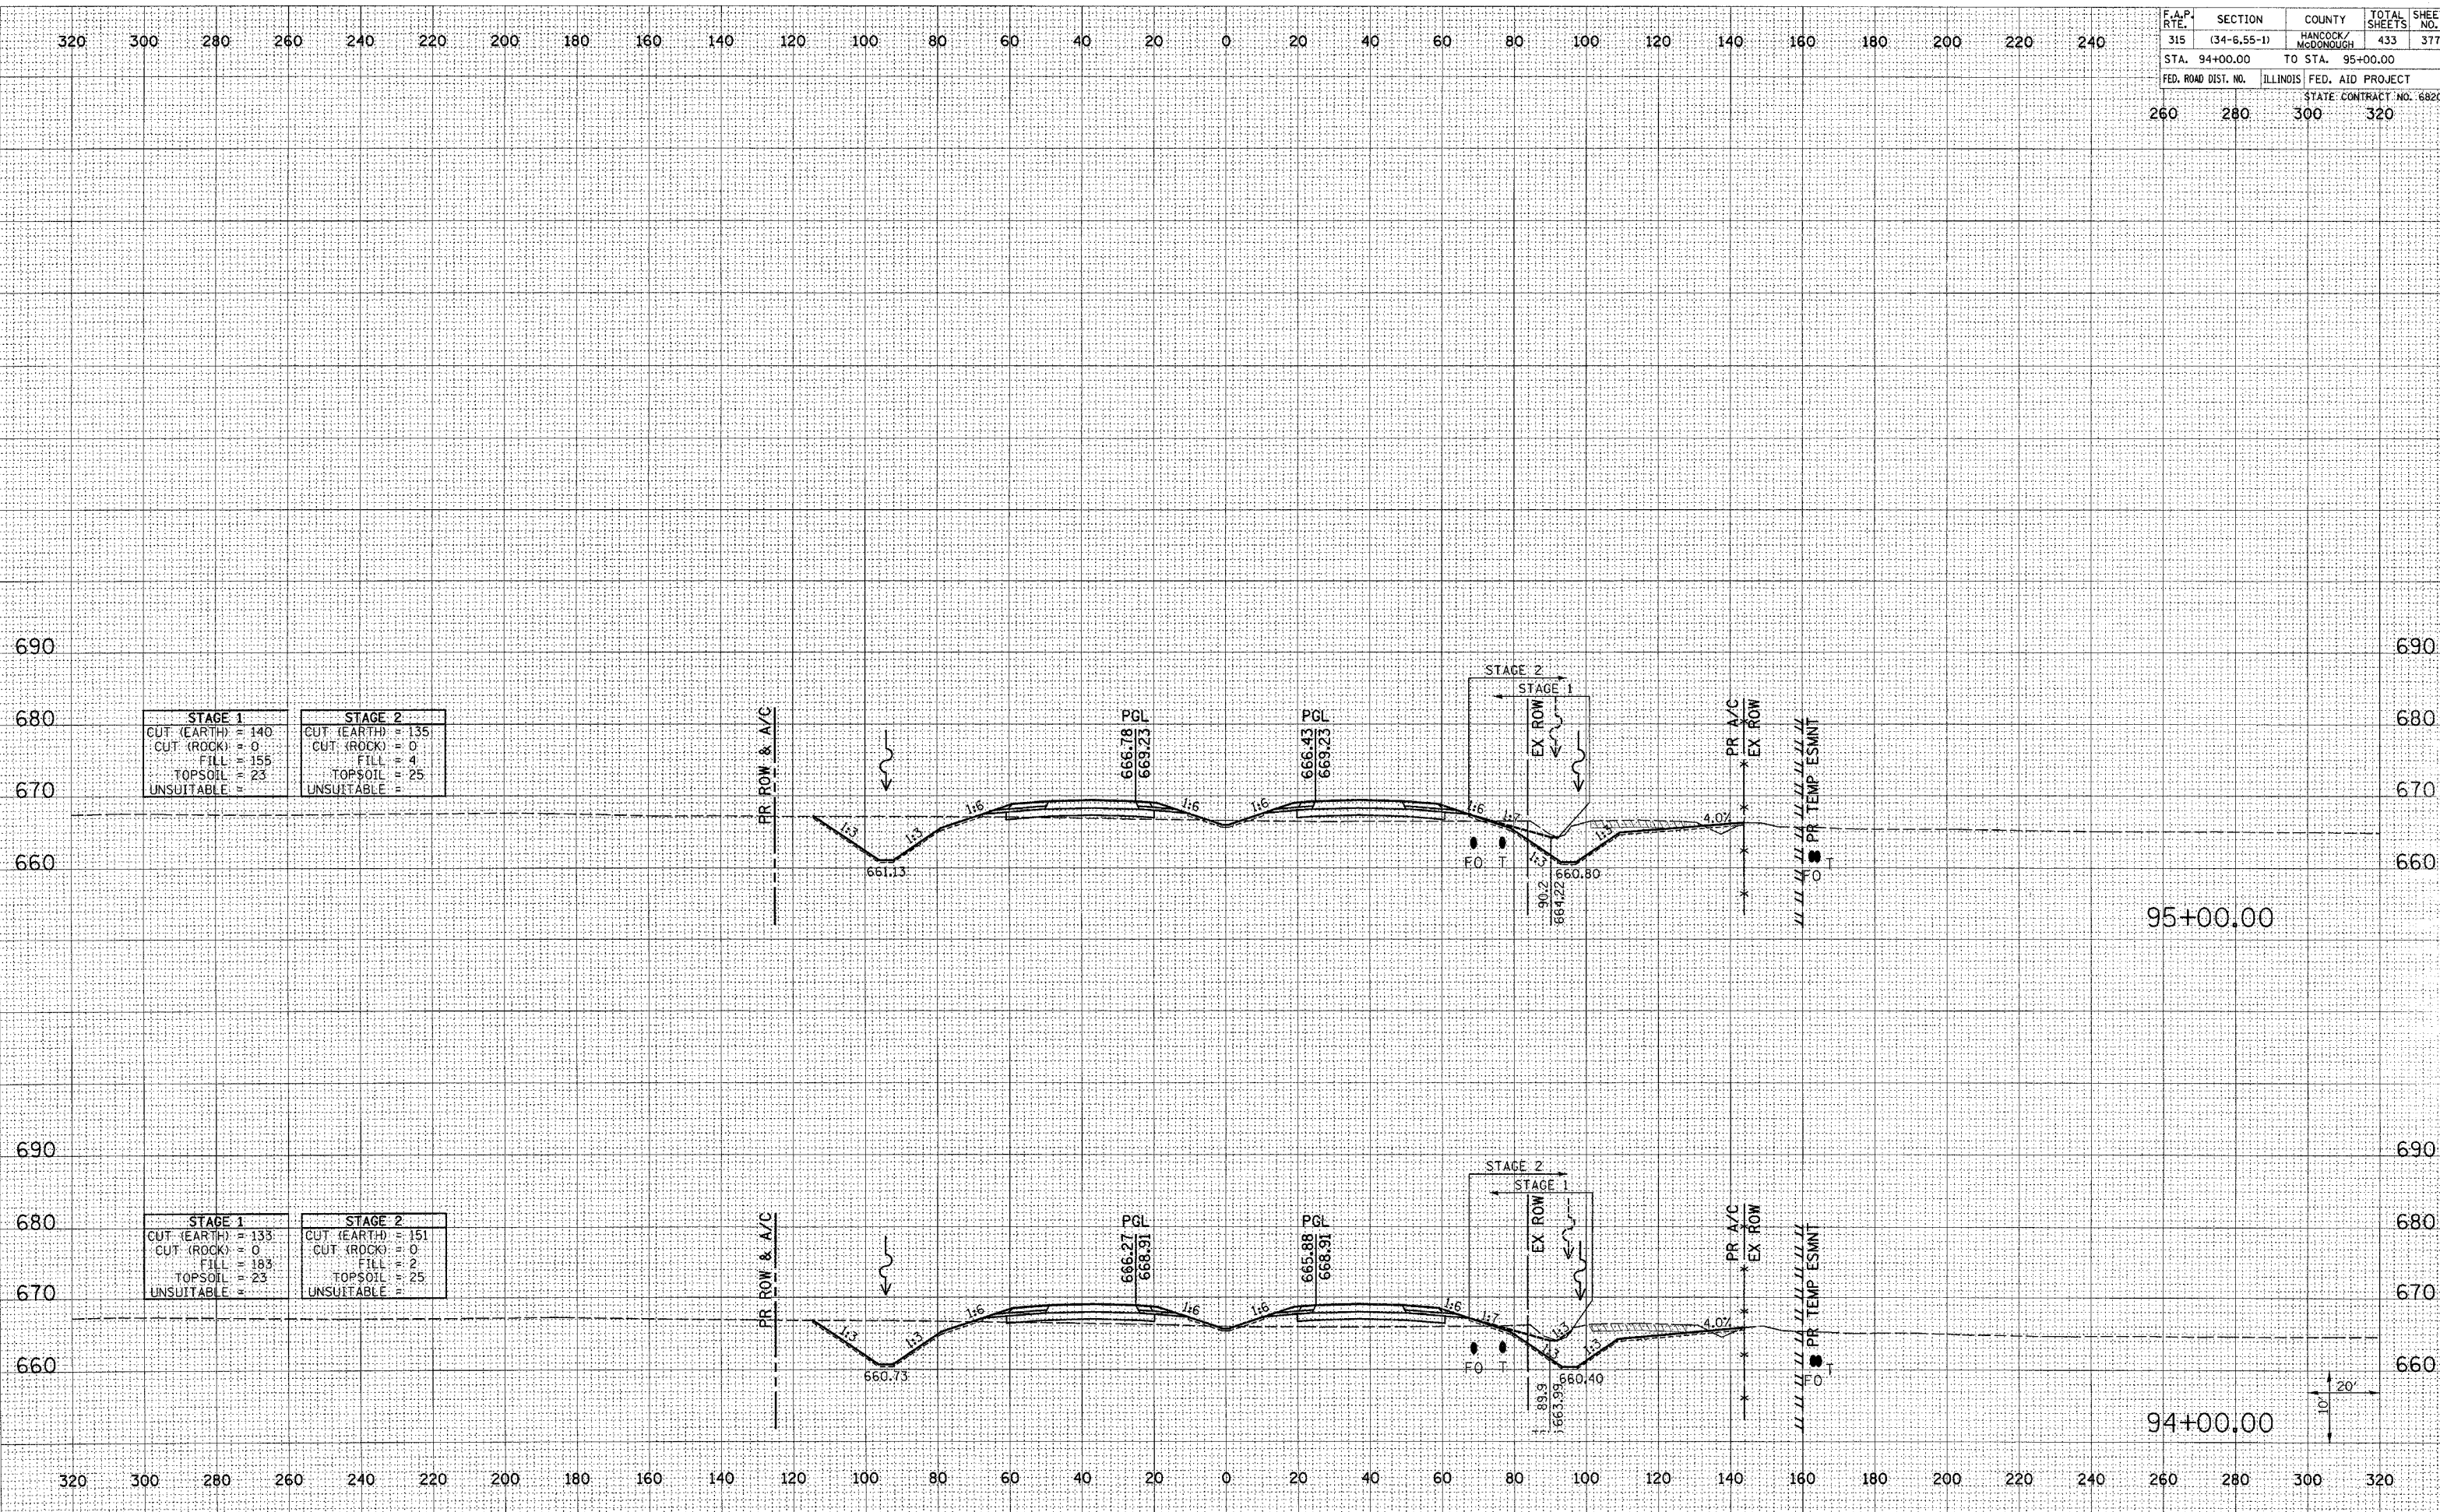

STAGE 1	STAGE 2
CUT (EARTH) = 140	CUT (EARTH) = 135
CUT (ROCK) = 0	CUT (ROCK) = 0
FILL = 155	FILL = 4
TOPSOIL = 23	TOPSOIL = 25
UNSUITABLE =	UNSUITABLE =

STAGE 1	STAGE 2
CUT (EARTH) = 133	CUT (EARTH) = 151
CUT (ROCK) = 0	CUT (ROCK) = 0
FILL = 183	FILL = 2
TOPSOIL = 23	TOPSOIL = 25
UNSUITABLE =	UNSUITABLE =

DATE	BY

DATE	BY

Plot Date: 7/18/2006
Plot Time: 3:36:56 PM
Plot By: bschmitt
Pen Table: 001.tbl
File Name: I:\03033\cd\1\constr\function.plm\1236_xsm\main.dgn