


F.A.P. RTE.	SECTION	COUNTY	TOTAL SHEETS	SHEET NO.
315	(34-6.55-1)	HANCOCK/MCDONOUGH	433	380
STA. 100+00.00		TO STA. 101+00.00		
FED. ROAD DIST. NO.	ILLINOIS FED. AID PROJECT		STATE CONTRACT NO. 68206	
260	280	300	320	

DATE	BY
DATE	BY
DATE	BY
DATE	BY
DATE	BY

DATE	BY
DATE	BY
DATE	BY
DATE	BY
DATE	BY

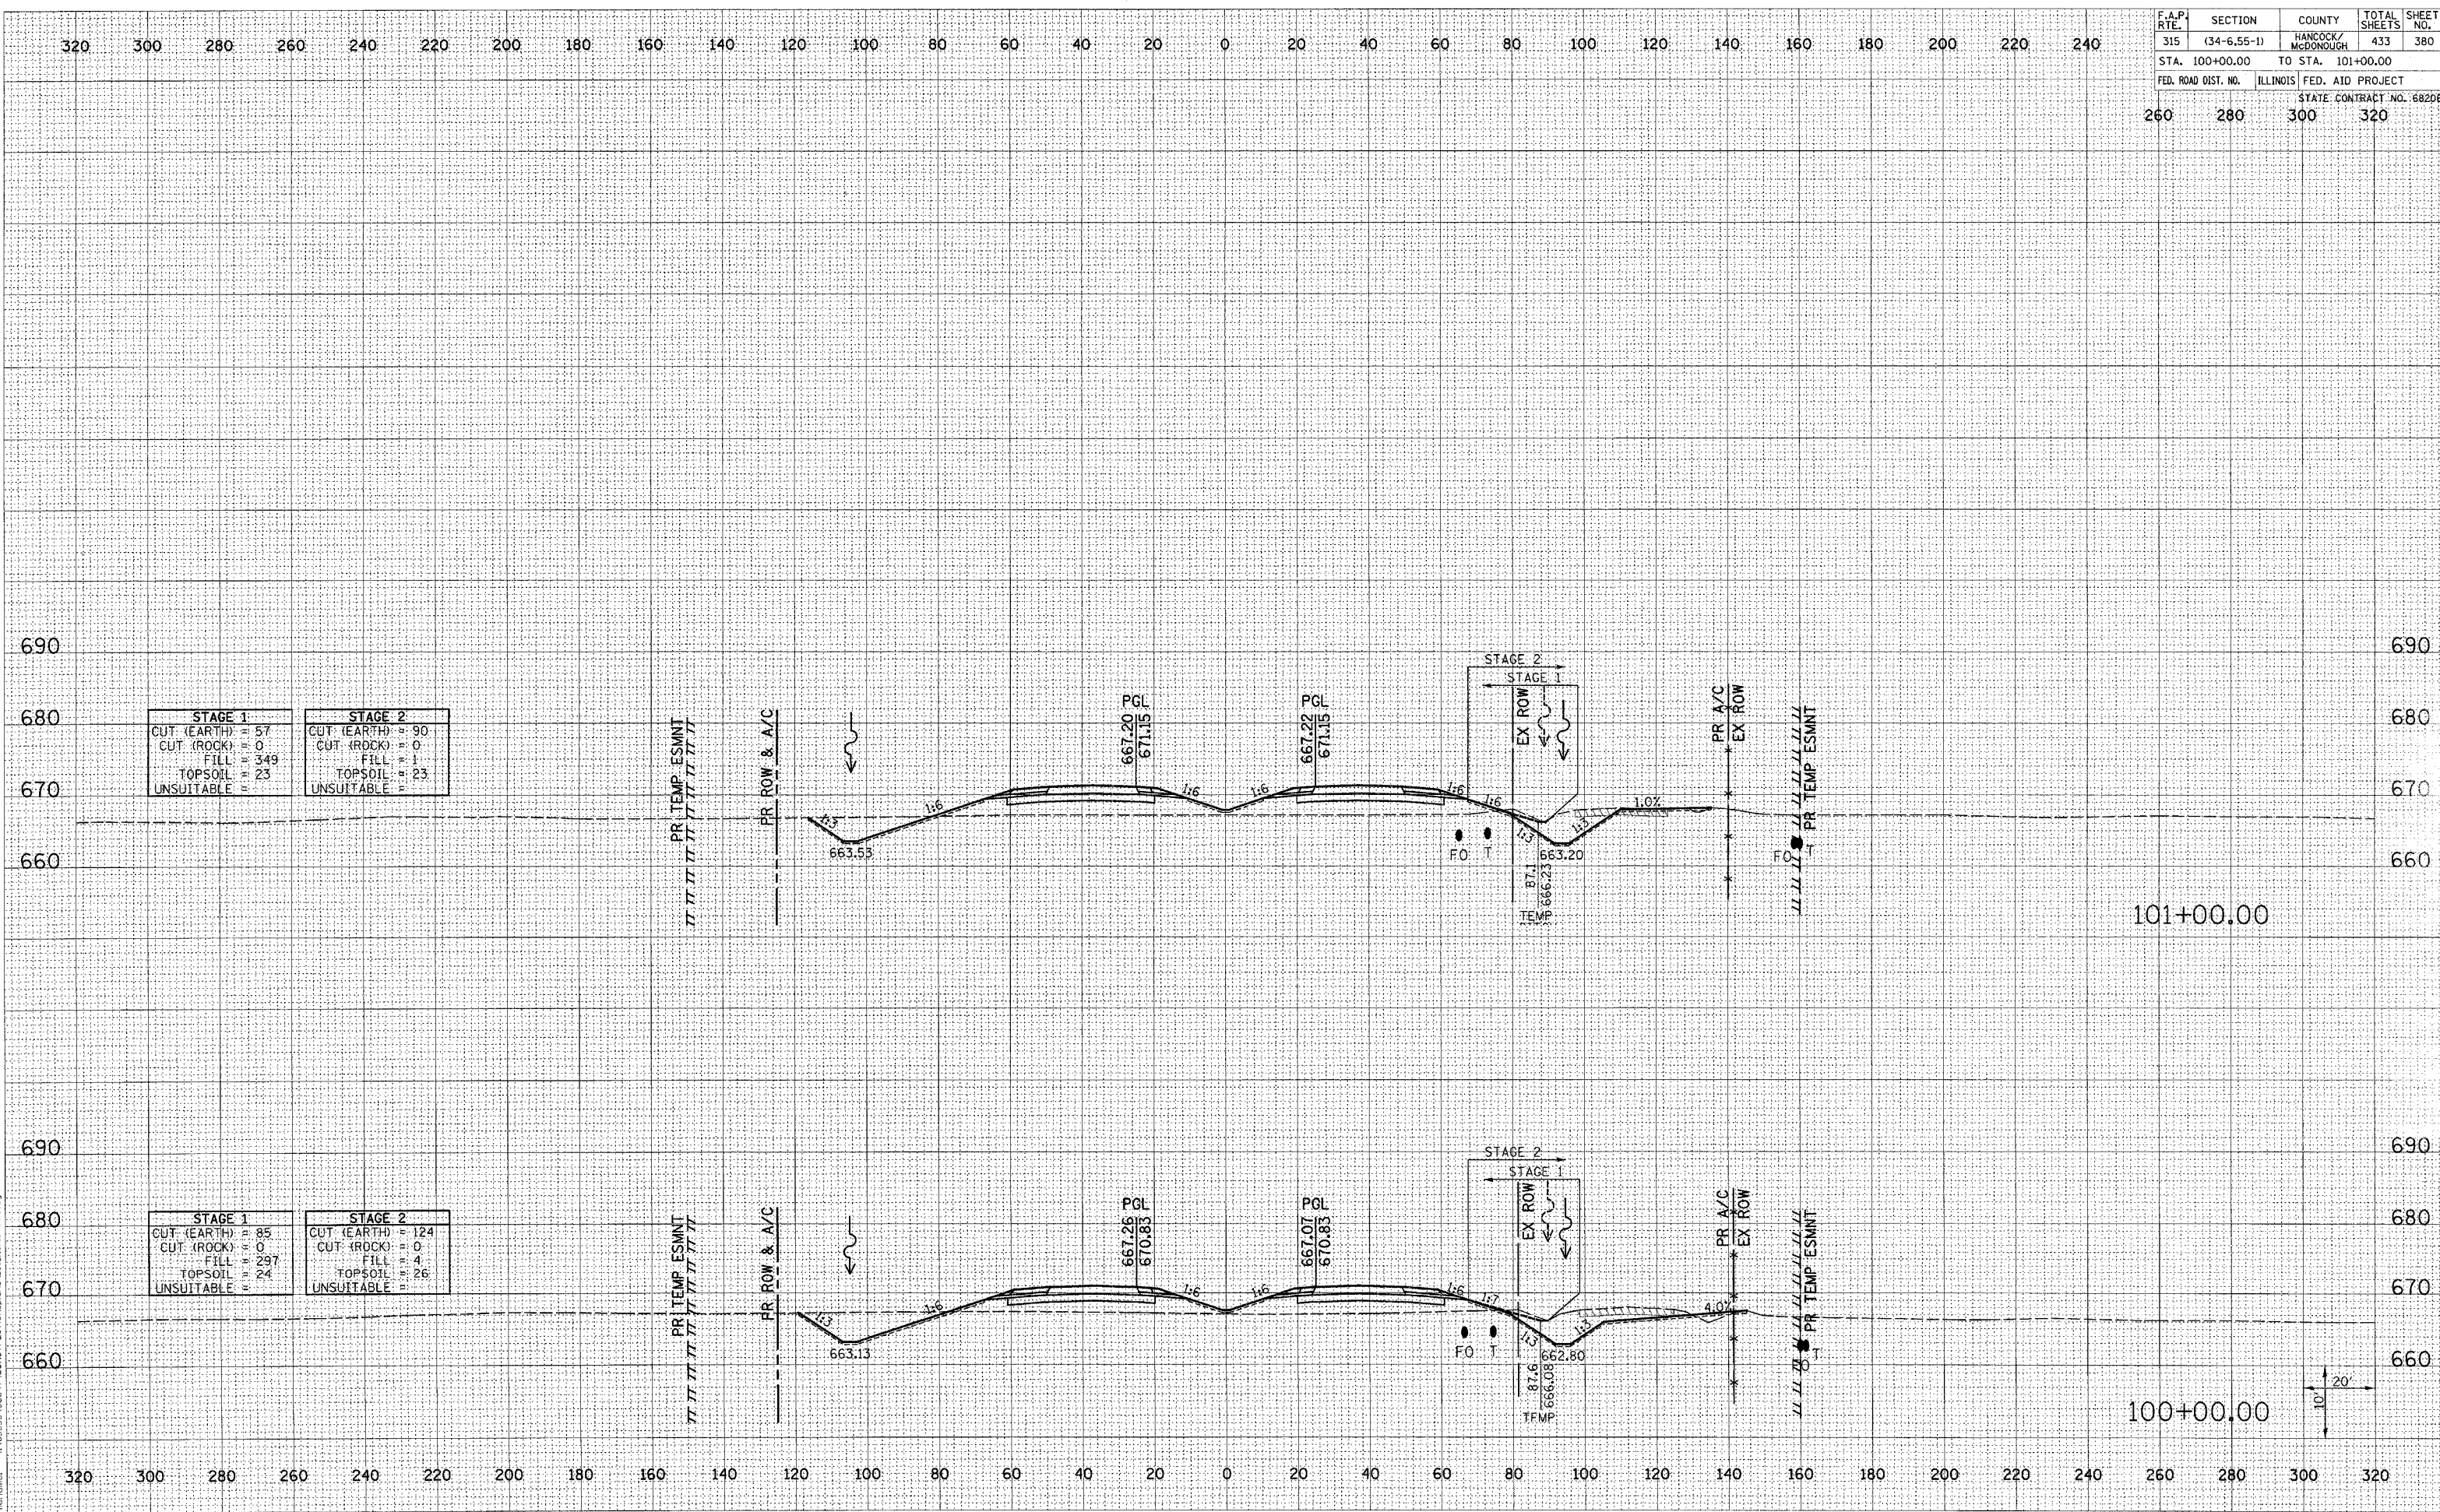

STAGE 1	STAGE 2
CUT (EARTH) = 57	CUT (EARTH) = 90
CUT (ROCK) = 0	CUT (ROCK) = 0
FILL = 349	FILL = 0
TOPSOIL = 23	TOPSOIL = 1
UNSUITABLE =	UNSUITABLE =

STAGE 1	STAGE 2
CUT (EARTH) = 85	CUT (EARTH) = 124
CUT (ROCK) = 0	CUT (ROCK) = 0
FILL = 297	FILL = 4
TOPSOIL = 24	TOPSOIL = 26
UNSUITABLE =	UNSUITABLE =

Plot Date: 7/18/2006  
 Plot Time: 3:56:55 PM  
 Plot Scale: 1"=40'  
 Pen Table: 1001.tbl  
 Filename: I:\03033A\cd\1\constr\action\plan\336\_xem\main.dgn