


| F.A.P. RTE. | SECTION | COUNTY | TOTAL SHEETS | SHEET NO. |
|---|-------------|--------------------------|--------------|-----------|
| 315 | (34-6.55-1) | HANCOCK/MCDONOUGH | 433 | 385 |
| STA. 109+00.00 TO STA. 110+00.00 | | STATE CONTRACT NO. 68206 | | |
| FED. ROAD DIST. NO. ILLINOIS FED. AID PROJECT | | 260 | 280 | 300 |
| | | 320 | | |

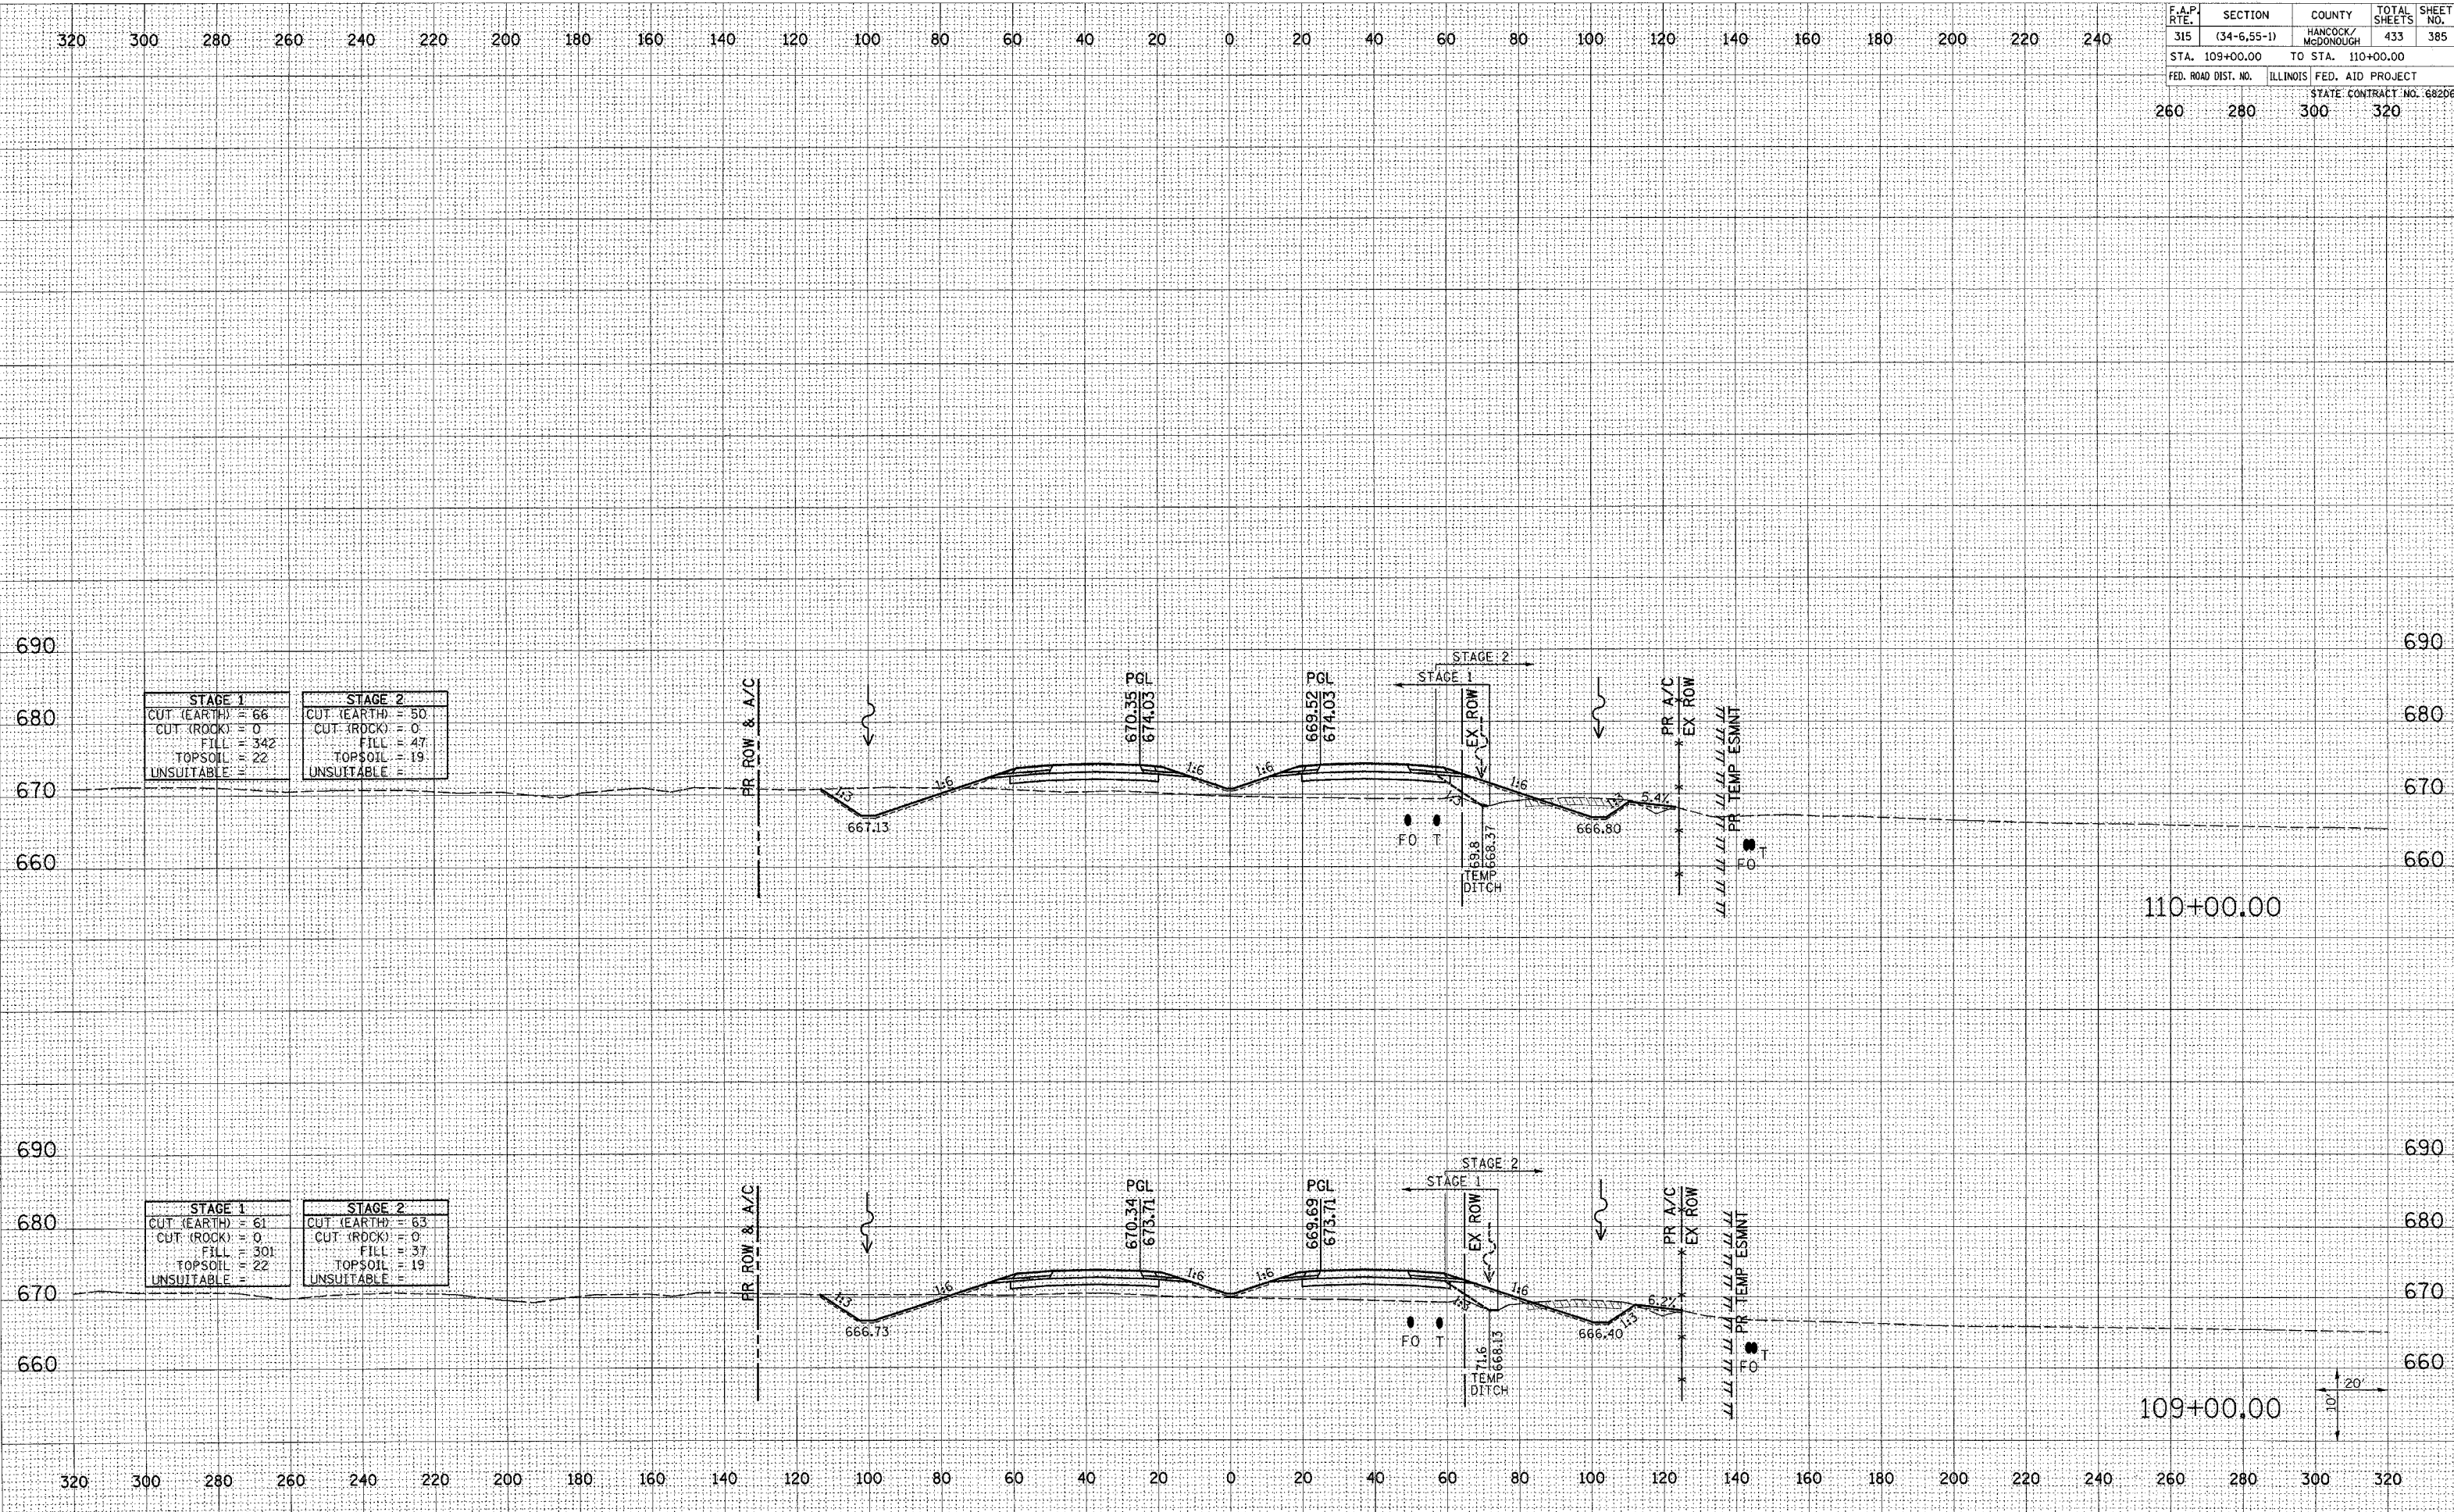

| STAGE 1 | STAGE 2 |
|------------------|------------------|
| CUT (EARTH) = 66 | CUT (EARTH) = 50 |
| CUT (ROCK) = 0 | CUT (ROCK) = 0 |
| FILL = 342 | FILL = 47 |
| TOPSOIL = 22 | TOPSOIL = 19 |
| UNSUITABLE = | UNSUITABLE = |

| STAGE 1 | STAGE 2 |
|------------------|------------------|
| CUT (EARTH) = 61 | CUT (EARTH) = 63 |
| CUT (ROCK) = 0 | CUT (ROCK) = 0 |
| FILL = 301 | FILL = 37 |
| TOPSOIL = 22 | TOPSOIL = 19 |
| UNSUITABLE = | UNSUITABLE = |

| | |
|-----------|---------------|
| DATE | BY |
| | |
| SURVEYED | PLOTTED |
| NOTE BOOK | AREAS CHECKED |
| NO. | |

| | |
|-----------|---------------|
| DATE | BY |
| | |
| SURVEYED | PLOTTED |
| NOTE BOOK | AREAS CHECKED |
| NO. | |

Plot Date: 7/18/2006
 Plot Time: 3:37:02 PM
 Plotted By: bschmidt
 Pen Table: 601.tbl
 File Name: I:\03033\cud\1\construction\plans\236_xsmall.mxd