


F.A.P. RTE.	SECTION	COUNTY	TOTAL SHEETS	SHEET NO.
315	(34-6.55-1)	HANCOCK/MCDONOUGH	433	389
STA. 117+00.00 TO STA. 118+00.00		FED. AID PROJECT		
FED. ROAD DIST. NO. ILLINOIS		STATE CONTRACT NO. 68206		
260	280	300	320	

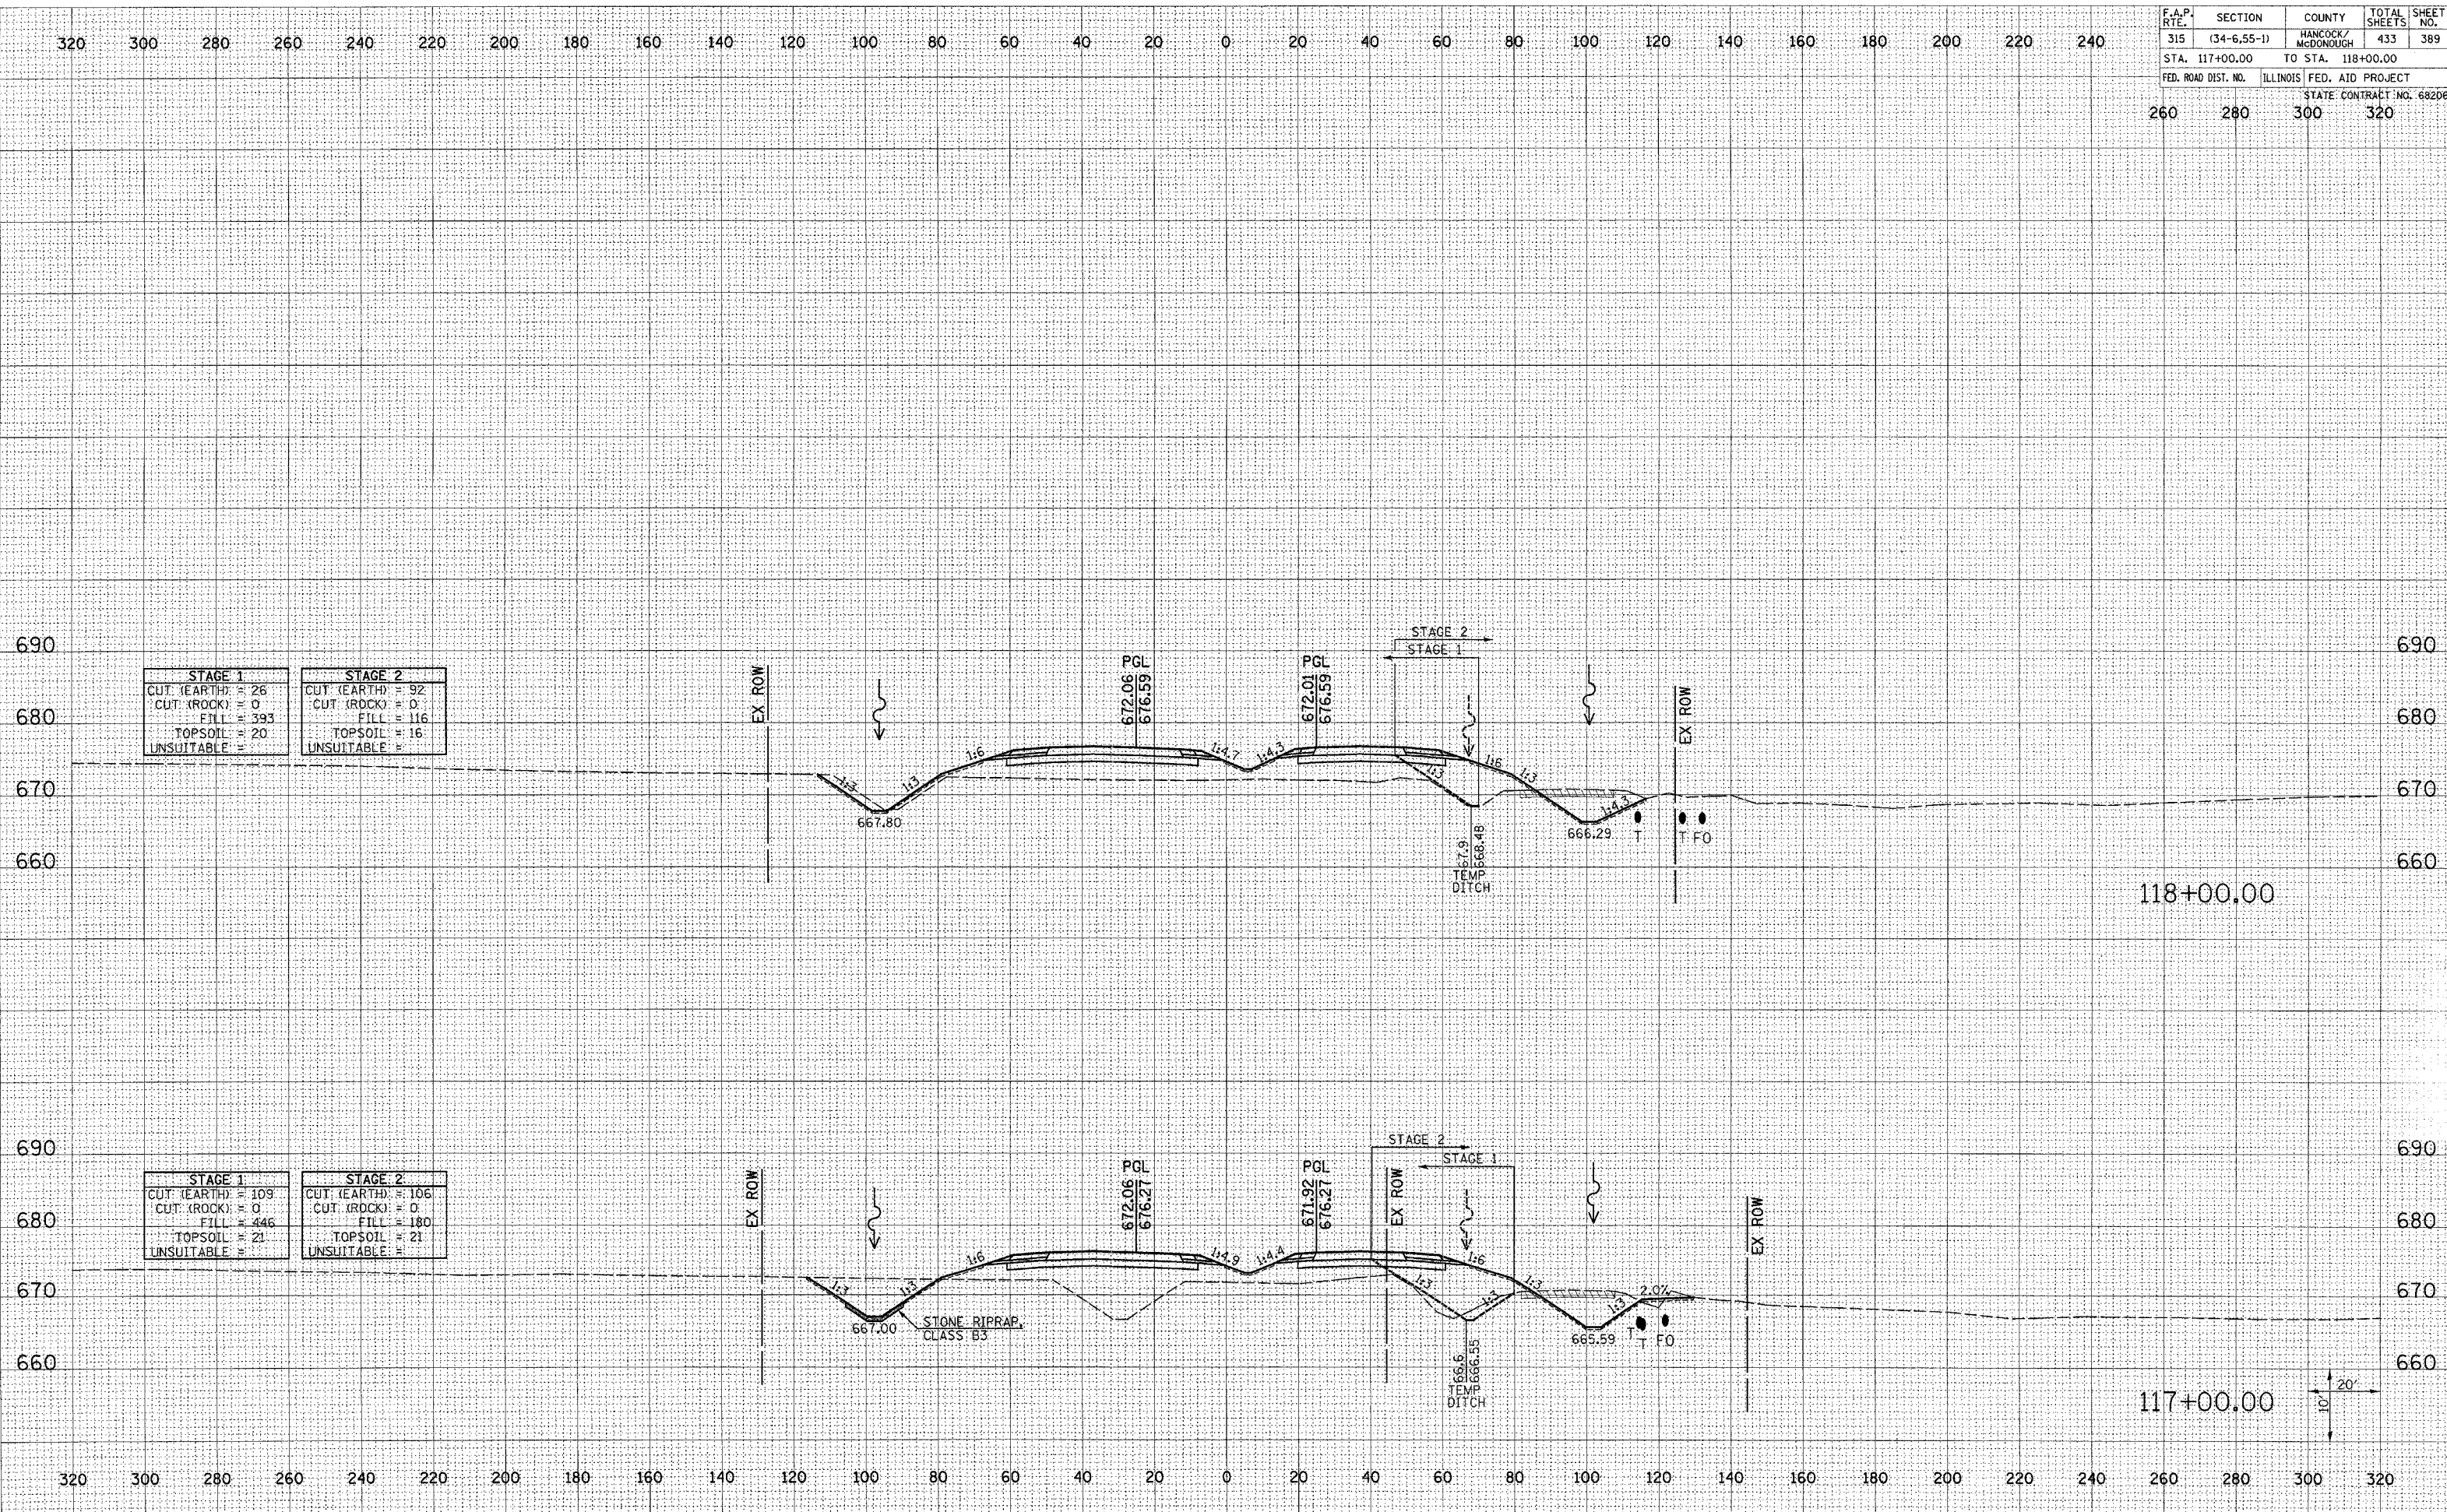

STAGE 1	STAGE 2
CUT (EARTH) = 26	CUT (EARTH) = 92
CUT (ROCK) = 0	CUT (ROCK) = 0
FILL = 393	FILL = 116
TOPSOIL = 20	TOPSOIL = 16
UNSUITABLE =	UNSUITABLE =

STAGE 1	STAGE 2
CUT (EARTH) = 109	CUT (EARTH) = 106
CUT (ROCK) = 0	CUT (ROCK) = 0
FILL = 446	FILL = 180
TOPSOIL = 21	TOPSOIL = 21
UNSUITABLE =	UNSUITABLE =

Plot Date: 7/18/2006
 Plot Time: 3:37:05 PM
 Plotted By: bschirch
 Pen Table: ldr-fbi
 File Name: I:\03033\03033\Drawings\Struct\top\plans\236_xsmidline.dgn