


F.A.P. RTE.	SECTION	COUNTY	TOTAL SHEETS	SHEET NO.
315	(34-6.55-1)	HANCOCK/MCDONOUGH	433	391
STA. 121+00.00	TO STA. 122+00.00			
FED. ROAD DIST. NO.	ILLINOIS	FED. AID PROJECT	STATE CONTRACT NO. 68206	
260	280	300	320	

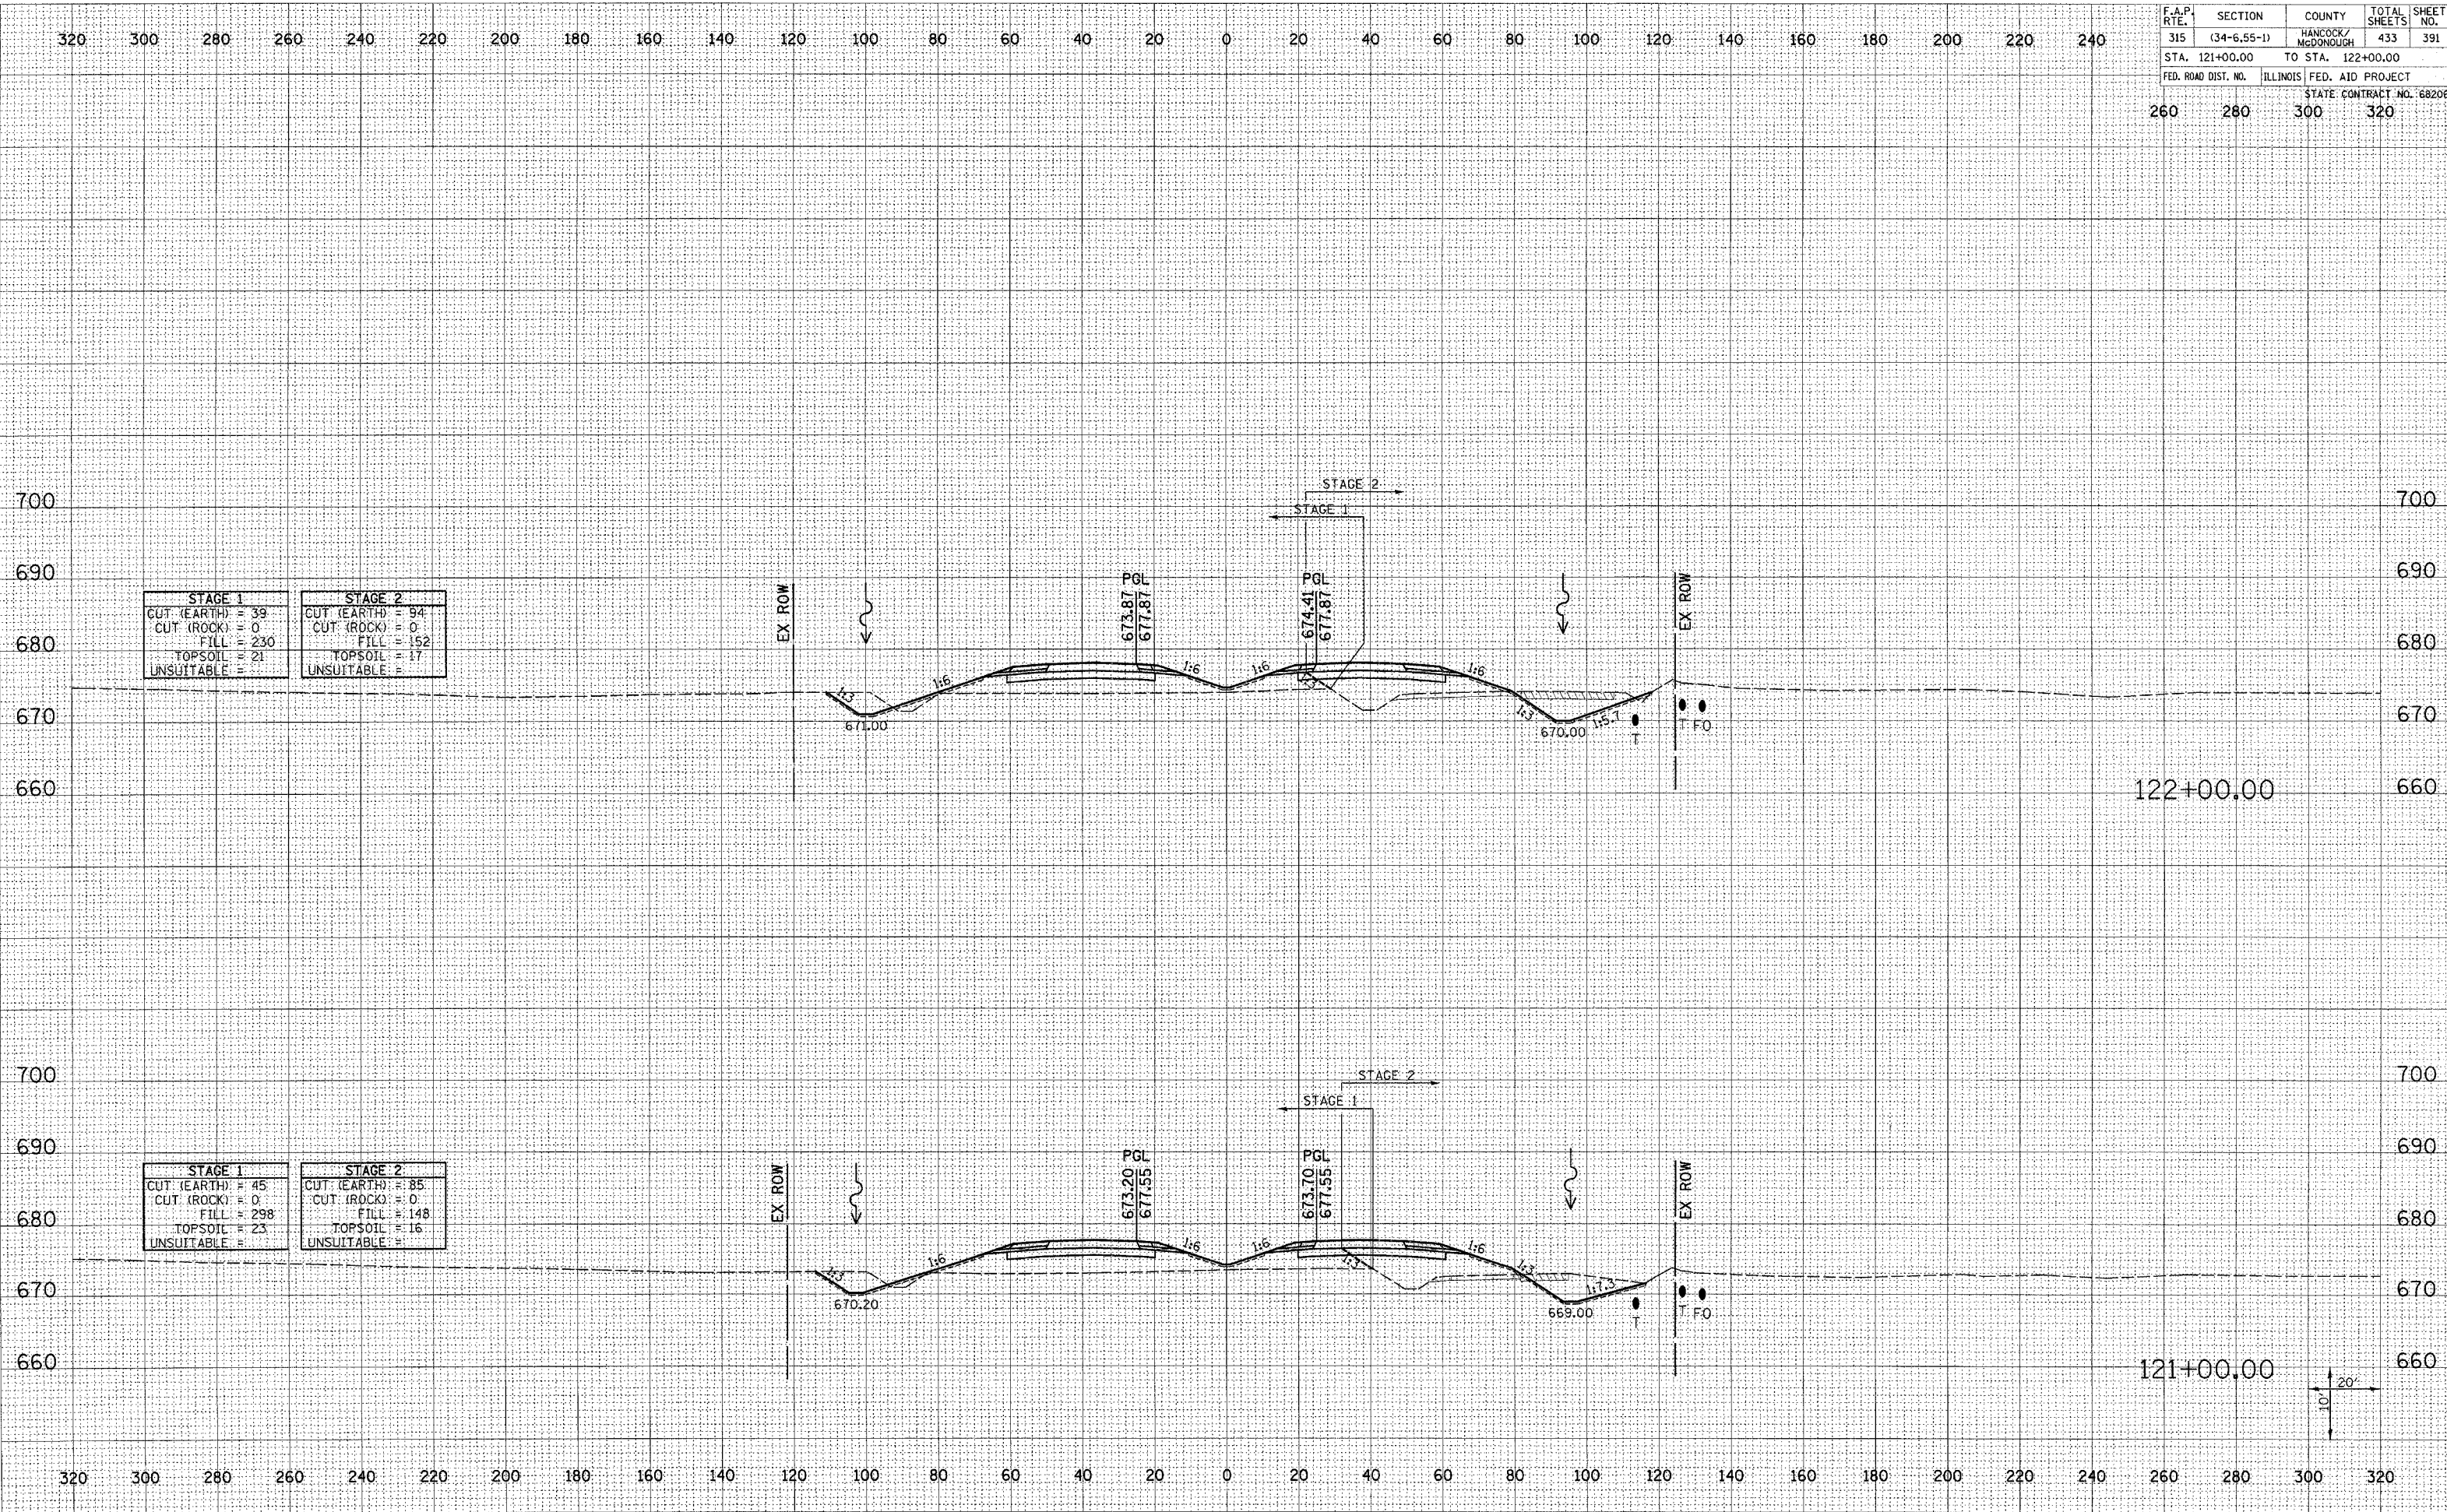

STAGE 1		STAGE 2	
CUT (EARTH) =	39	CUT (EARTH) =	94
CUT (ROCK) =	0	CUT (ROCK) =	0
FILL =	230	FILL =	152
TOPSOIL =	21	TOPSOIL =	17
UNSUITABLE =		UNSUITABLE =	

STAGE 1		STAGE 2	
CUT (EARTH) =	45	CUT (EARTH) =	85
CUT (ROCK) =	0	CUT (ROCK) =	0
FILL =	298	FILL =	148
TOPSOIL =	23	TOPSOIL =	16
UNSUITABLE =		UNSUITABLE =	

DATE	BY
DATE	BY
DATE	BY

DATE	BY
DATE	BY
DATE	BY

Plot Date: 7/18/2006
 Plot Time: 3:37:06 PM
 Plotted By: bchmidt
 Pen Table: fdr.tbl
 Filename: I:\03033\cad\1\construction\top\sigma\336_xsection.dgn