


F.A.P. RTE.	SECTION	COUNTY	TOTAL SHEETS	SHEET NO.
315	(34-6.55-1)	HANCOCK/MCDONOUGH	433	392
STA. 123+00.00	TO STA. 125+00.00			
FED. ROAD DIST. NO.	ILLINOIS	FED. AID PROJECT	STATE CONTRACT NO. 68206	
260	280	300	320	

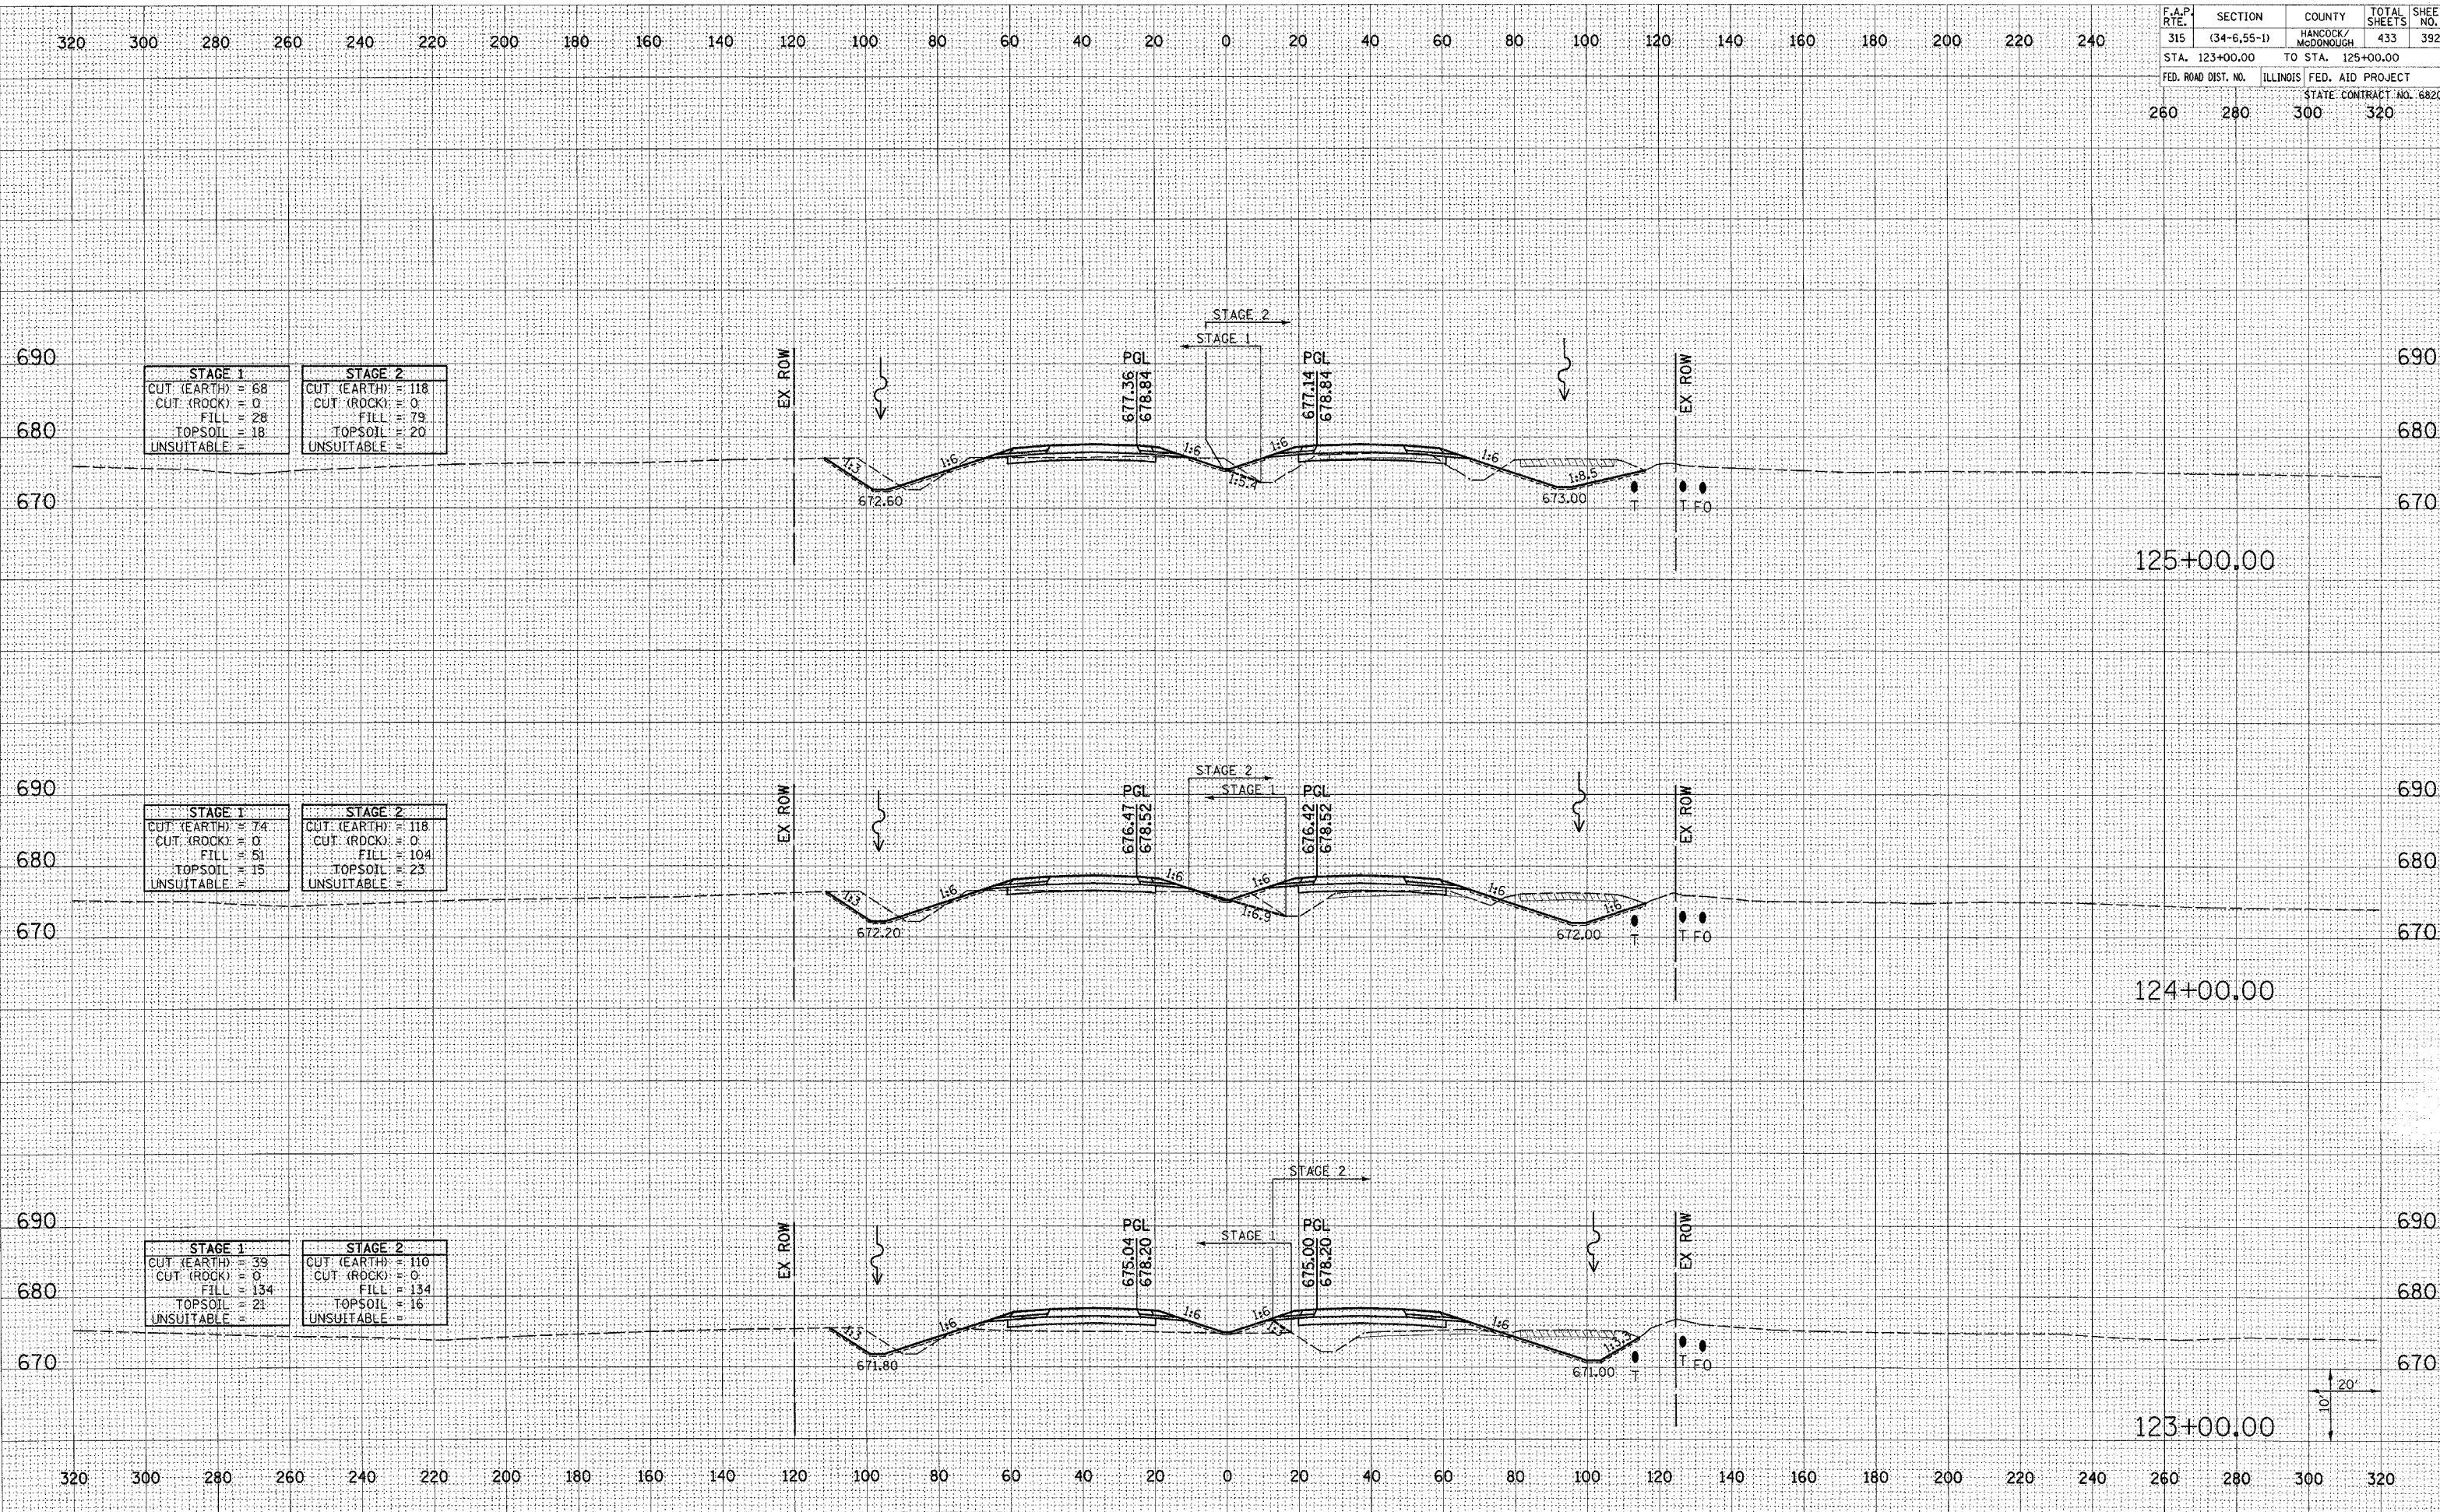

STAGE 1		STAGE 2	
CUT (EARTH)	= 68	CUT (EARTH)	= 118
CUT (ROCK)	= 0	CUT (ROCK)	= 0
FILL	= 28	FILL	= 79
TOPSOIL	= 18	TOPSOIL	= 20
UNSUITABLE	=	UNSUITABLE	=

STAGE 1		STAGE 2	
CUT (EARTH)	= 74	CUT (EARTH)	= 118
CUT (ROCK)	= 0	CUT (ROCK)	= 0
FILL	= 51	FILL	= 104
TOPSOIL	= 15	TOPSOIL	= 23
UNSUITABLE	=	UNSUITABLE	=

STAGE 1		STAGE 2	
CUT (EARTH)	= 39	CUT (EARTH)	= 110
CUT (ROCK)	= 0	CUT (ROCK)	= 0
FILL	= 134	FILL	= 134
TOPSOIL	= 21	TOPSOIL	= 16
UNSUITABLE	=	UNSUITABLE	=

DATE	
BY	
FINISHED SURVEY	
NOTED SURVEY	
NO. OF SHEETS	
NO. OF AREAS	
NO. OF CHECKS	

DATE	
BY	
ORIGINAL SURVEY	
NOTED SURVEY	
NO. OF SHEETS	
NO. OF AREAS	
NO. OF CHECKS	

Plot Date: 7/18/2006  
 Plot Time: 3:17:07 PM  
 Plotted By: bschmidt  
 Pen Table: 1d01.tbl  
 Filename: I:\03033\cad\1\const\cross\cross\123\_125\main123.dgn