


| F.A.P. RTE. | SECTION | COUNTY | TOTAL SHEETS | SHEET NO. |
|---------------------|-------------|-------------------|--------------------------|-----------|
| 315 | (34-6.55-1) | HANCOCK/MCDONOUGH | 433 | 394 |
| STA. 129+00.00 | | TO STA. 132+00.00 | | |
| FED. ROAD DIST. NO. | ILLINOIS | FED. AID PROJECT | STATE CONTRACT NO. 68206 | |
| 260 | 280 | 300 | 320 | |

| | |
|---------------|--|
| DATE | |
| BY | |
| FINAL SURVEY | |
| NOTE BOOK | |
| NO. | |
| AREAS CHECKED | |

| | |
|-----------------|--|
| DATE | |
| BY | |
| ORIGINAL SURVEY | |
| NOTE BOOK | |
| NO. | |
| AREAS CHECKED | |

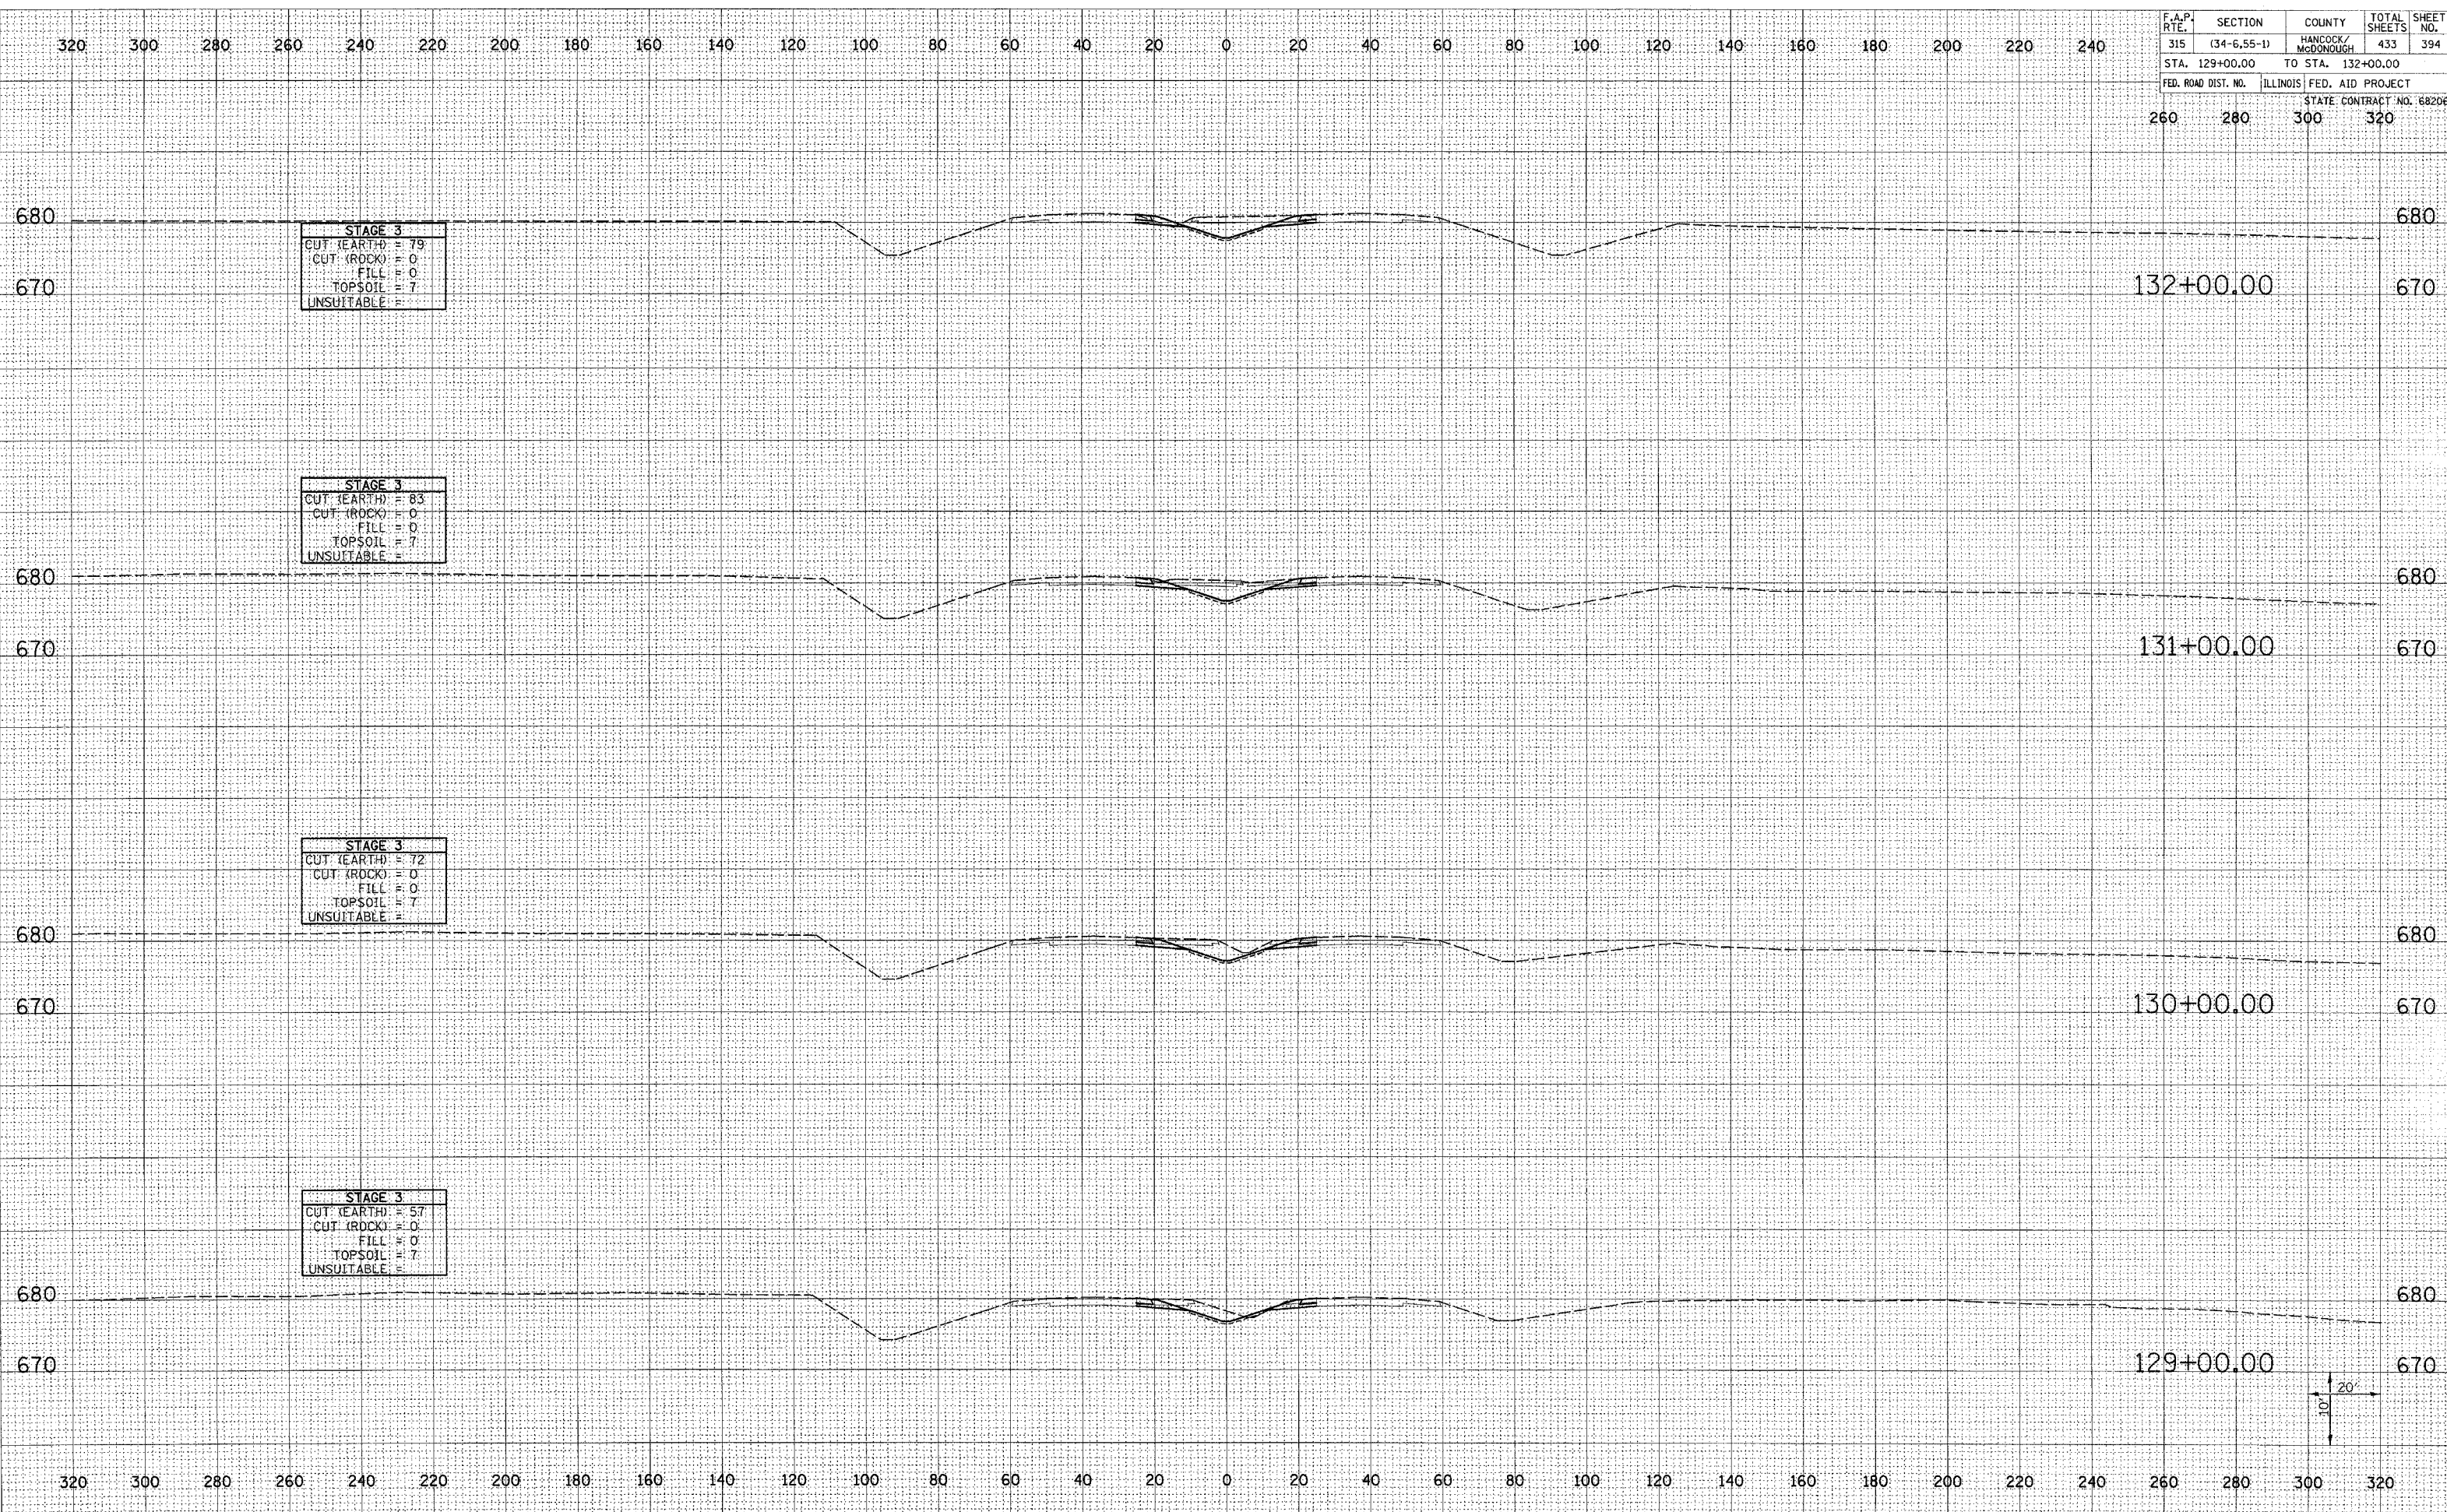

Plot Date: 7/18/2006
 Plot Time: 3:27:08 PM
 Plotted By: bschmidt
 Pen Table: 100+tbl
 File Name: H:\03033\cut\1\cross\function\plots\236_xenid\mfm.dgn