


F.A.P. RTE.	SECTION	COUNTY	TOTAL SHEETS	SHEET NO.
315	(34-6.55-1)	HANCOCK/MCDONOUGH	433	404
STA. 788+04.00		TO STA. 790+00.00		
FED. ROAD DIST. NO.	ILLINOIS	FED. AID PROJECT		
		STATE CONTRACT NO. 68206		
130	140	150	160	

DATE	
BY	
FINAL SURVEY	
NOTE BOOK	
AREAS CHECKED	

DATE	
BY	
ORIGINAL SURVEY	
NOTE BOOK	
AREAS CHECKED	

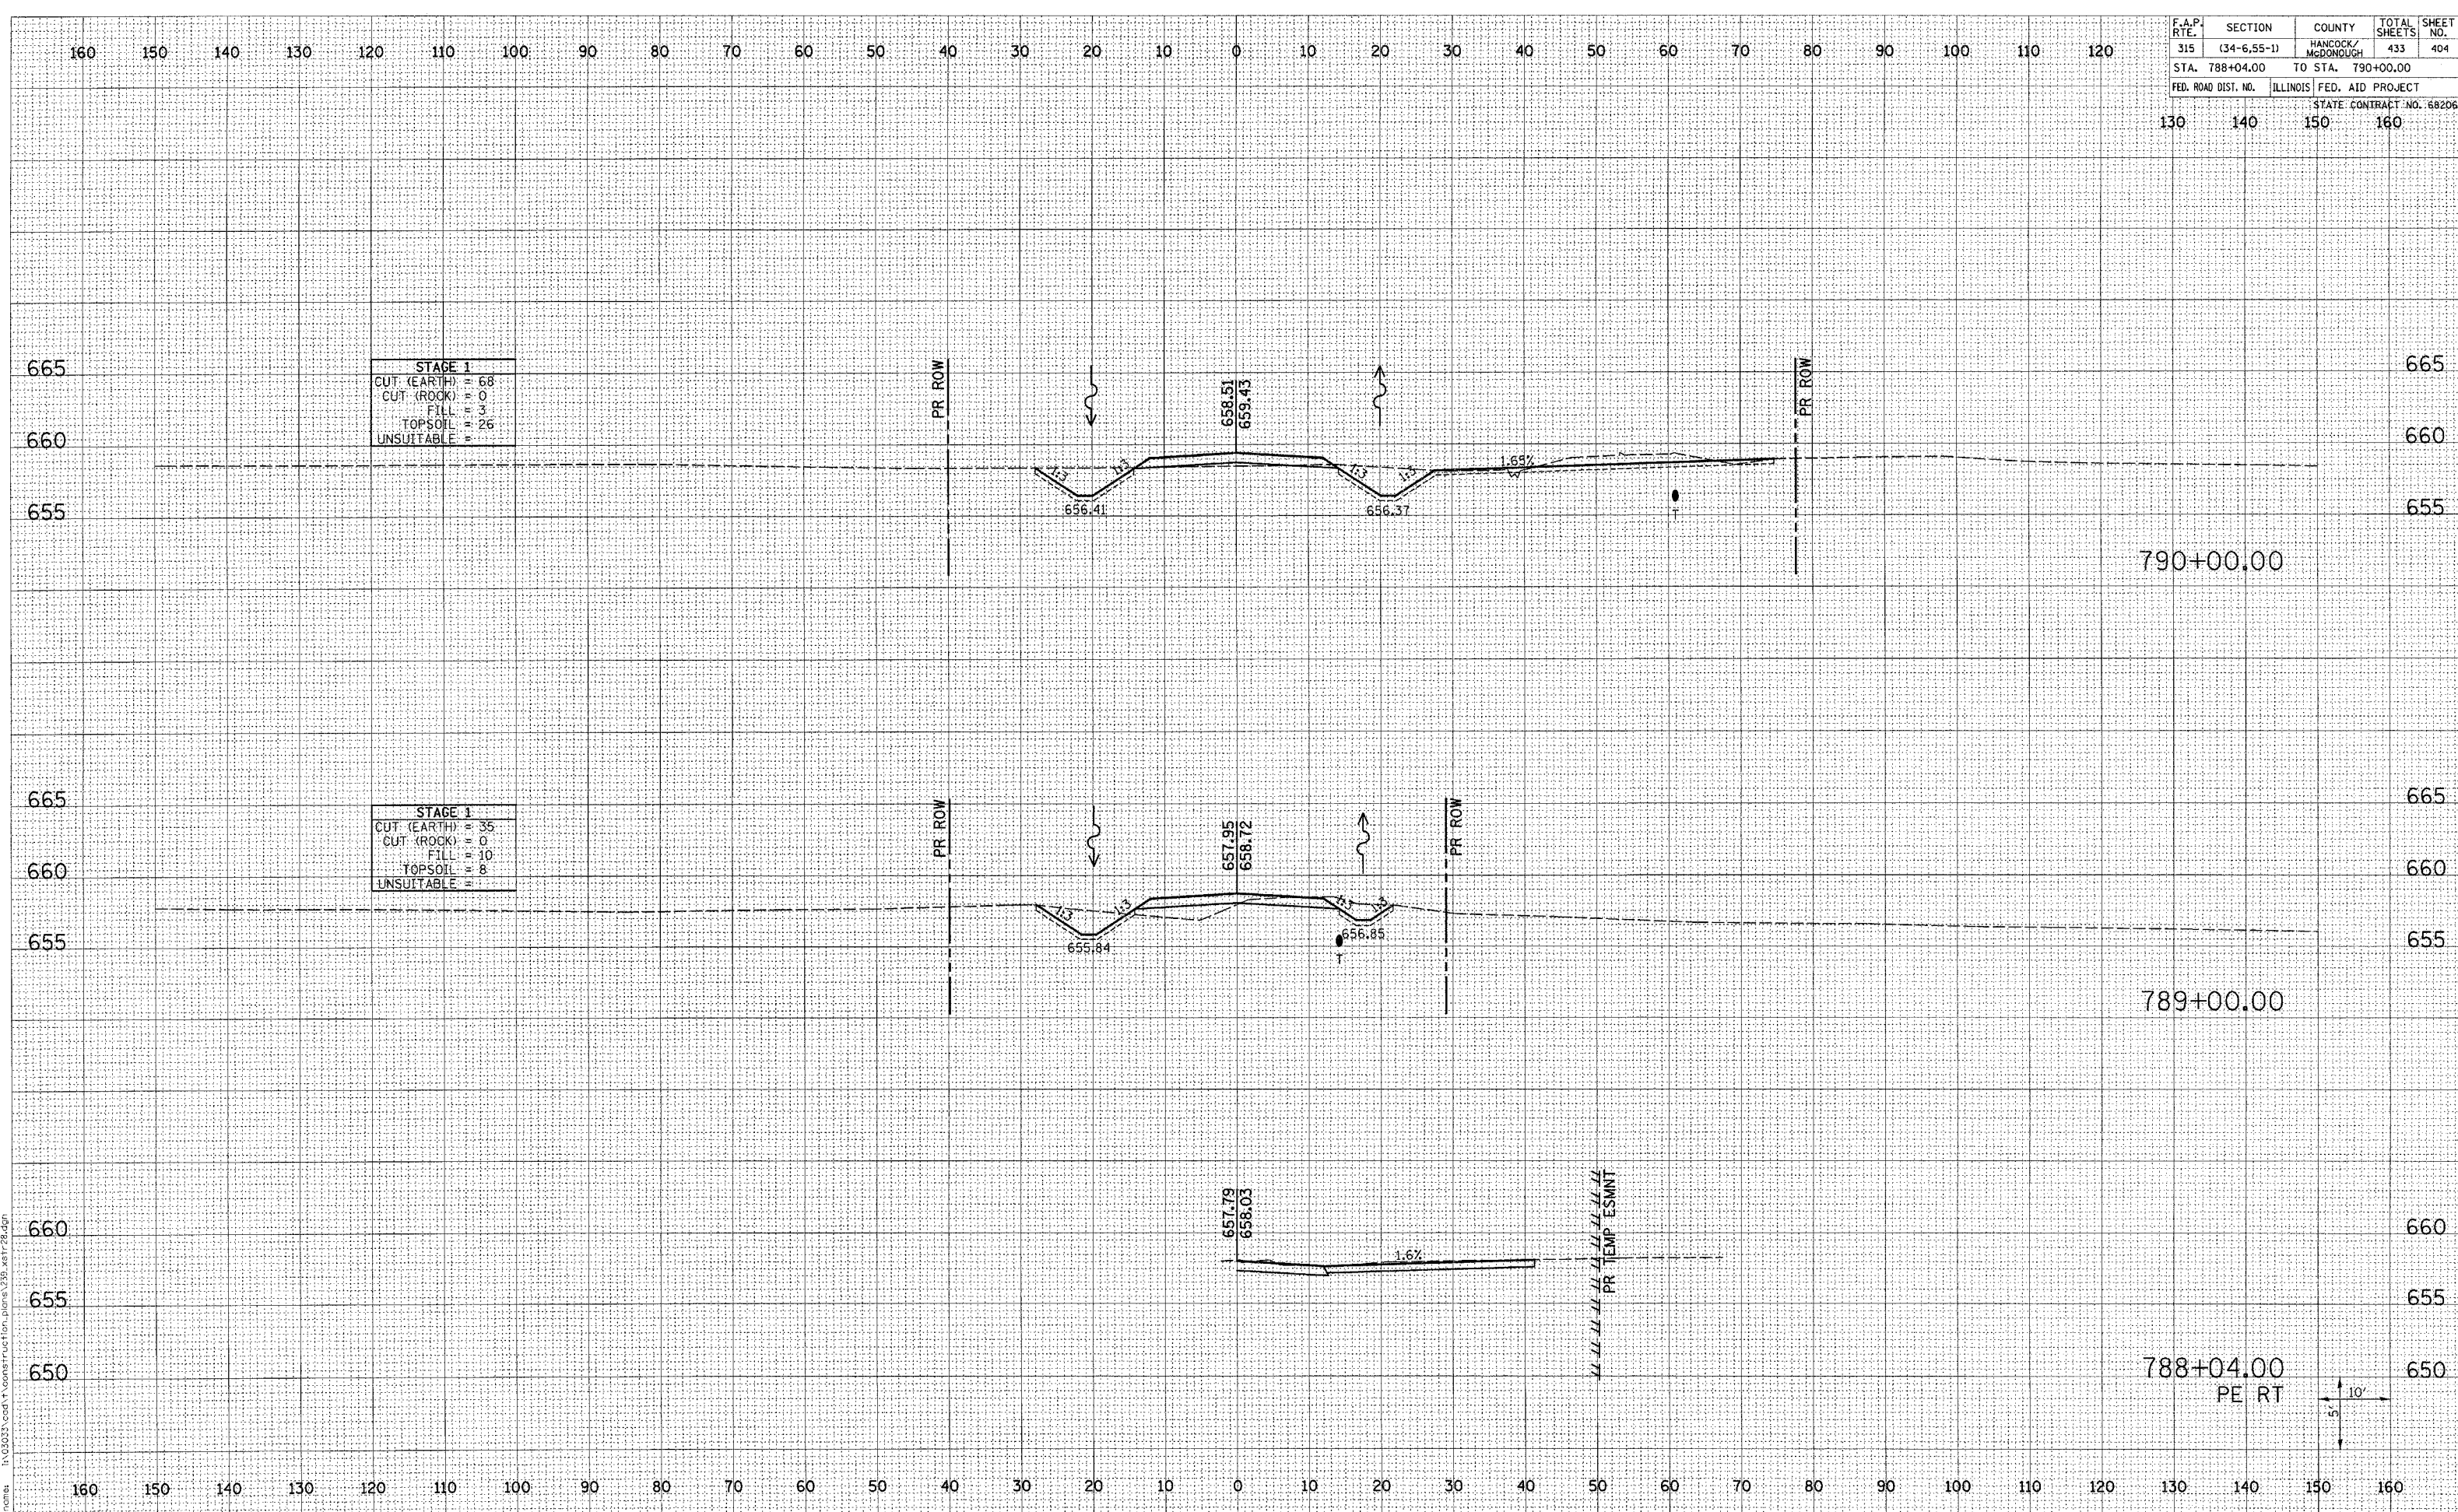

Plot Date: 7/18/2006
 Plot Time: 3:31:18 PM
 Plotted By: bschmidt
 Pen Table: idw.tbl
 File Name: I:\03033\cad\t\construction\plan\28\28.dgn