


F.A.P. RTE.	SECTION	COUNTY	TOTAL SHEETS	SHEET NO.
315	(34-6.55-1)	HANCOCK/MCDONOUGH	433	406
STA. 595+50.00	TO STA. 596+22.00			
FED. ROAD DIST. NO.	ILLINOIS	FED. AID PROJECT	STATE CONTRACT NO. 68206	
130	140	150	160	

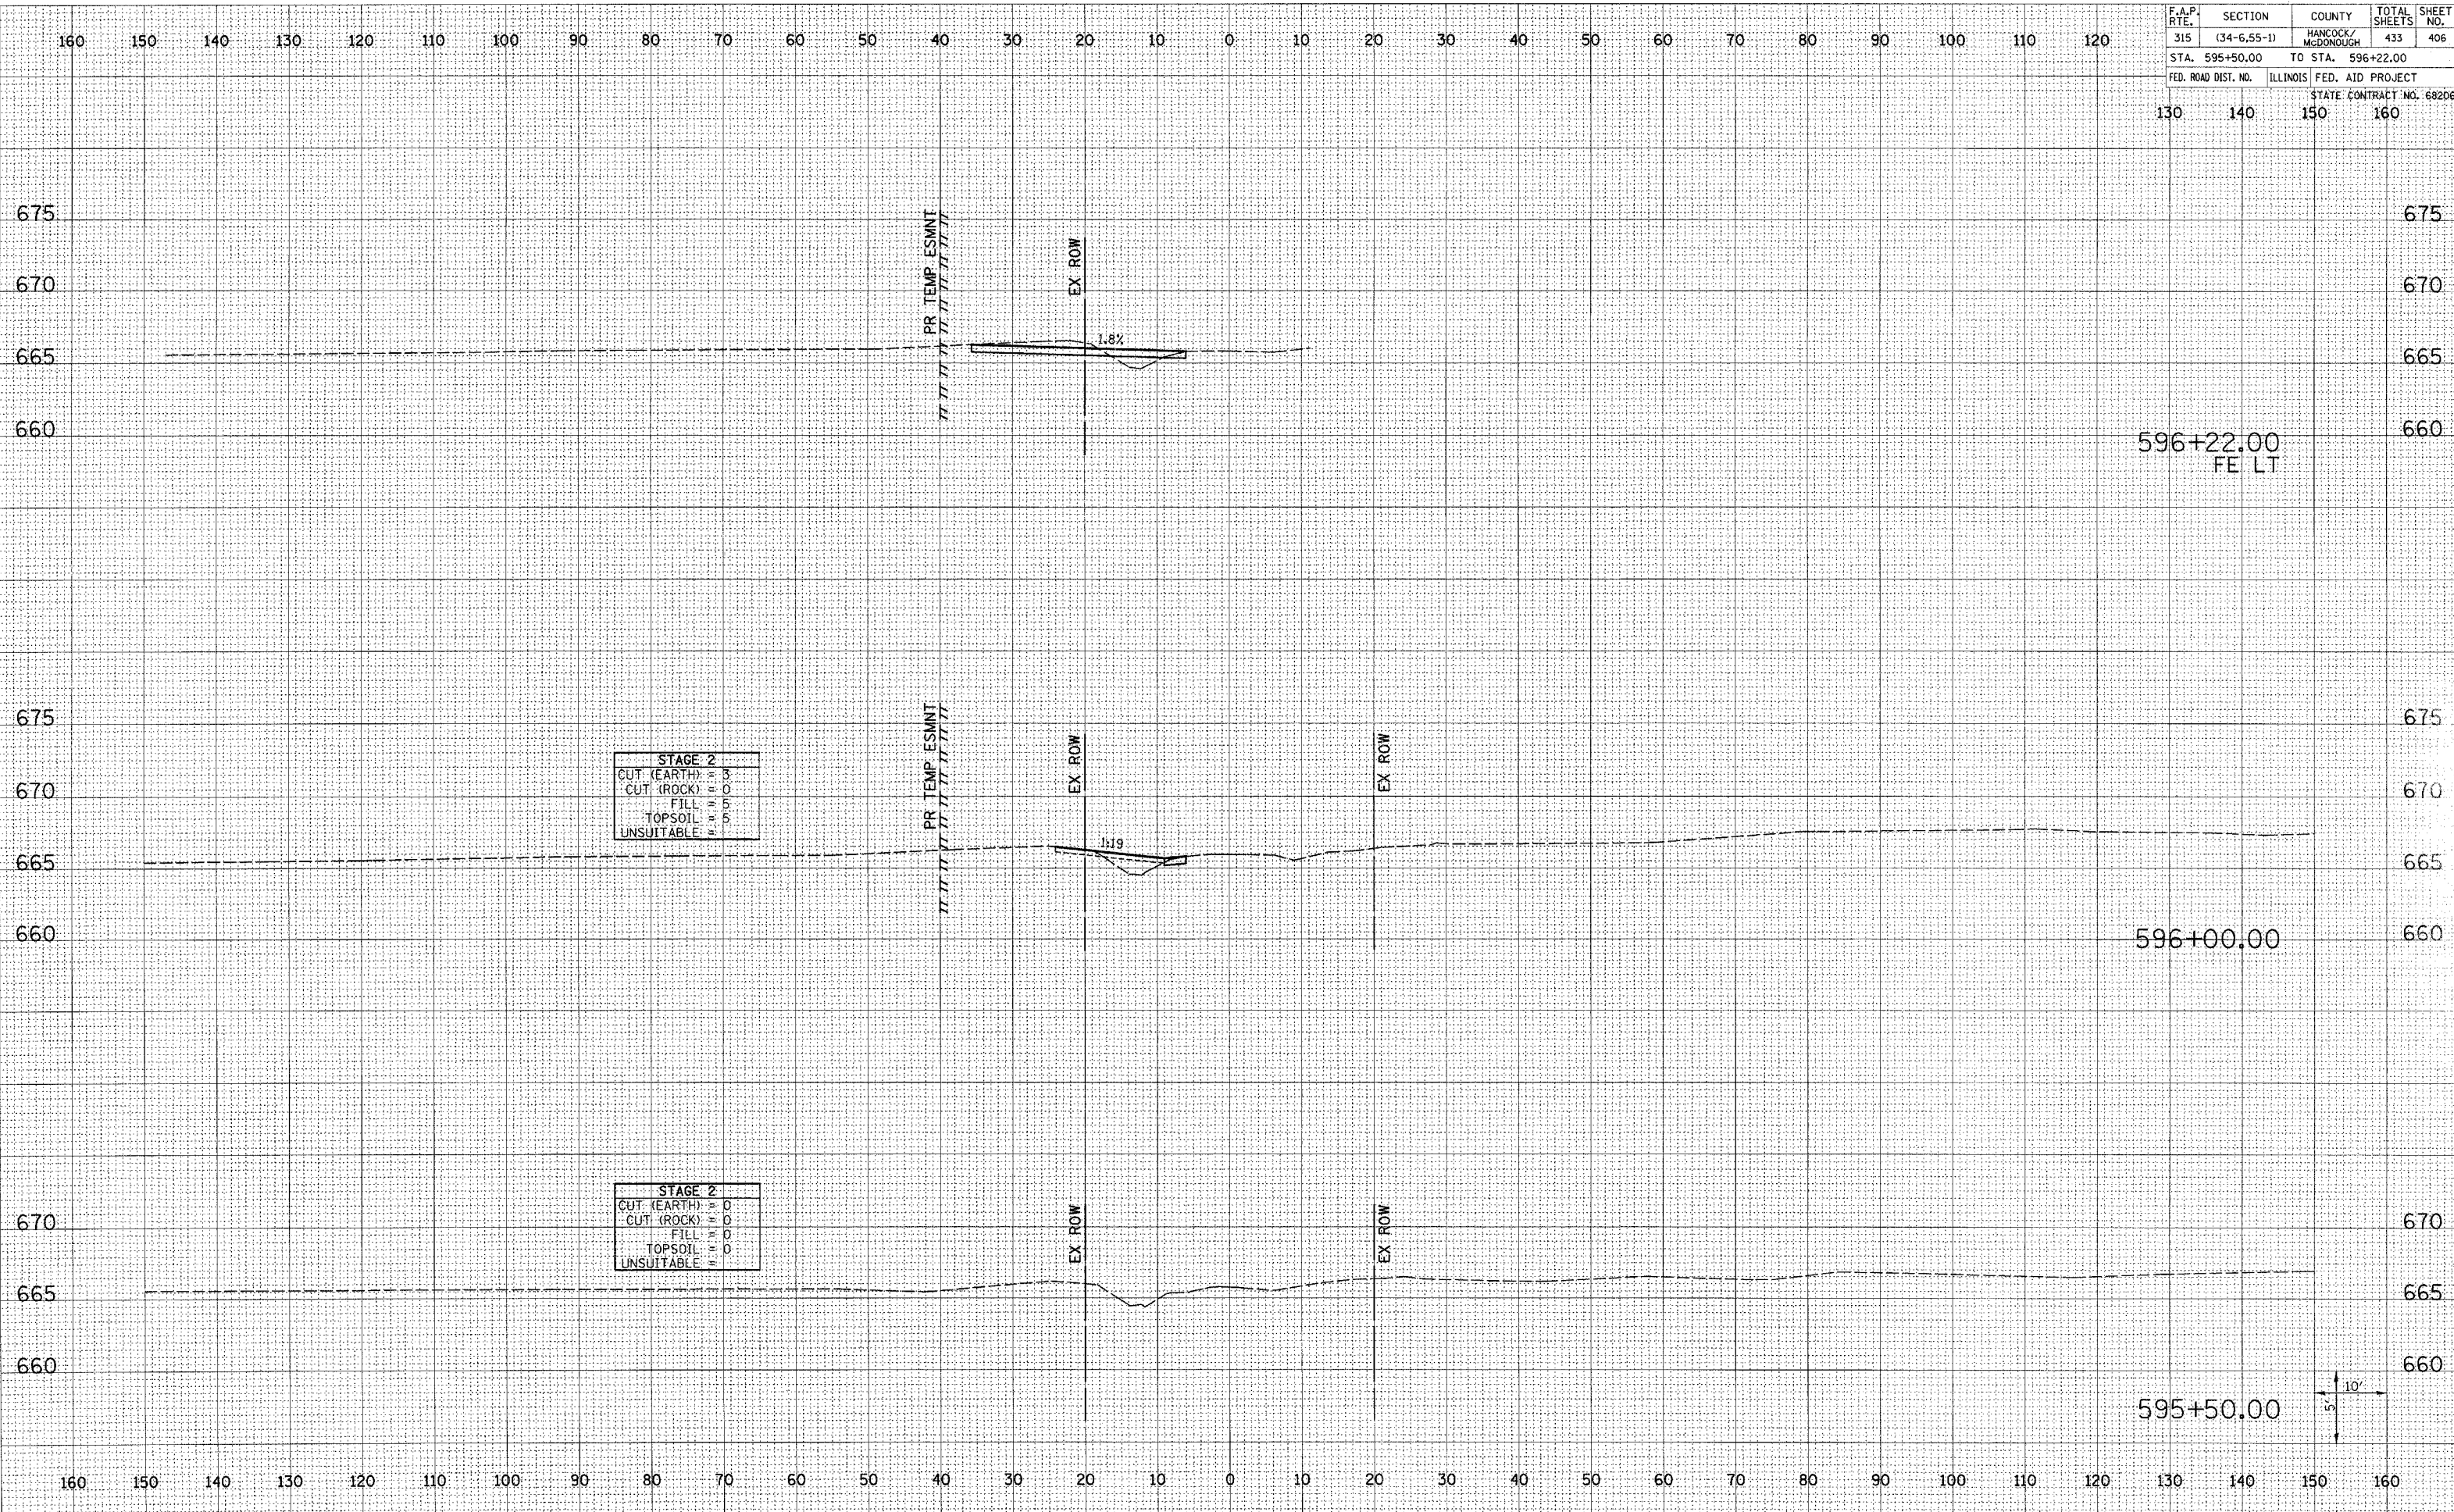

STAGE 2	
CUT (EARTH)	3
CUT (ROCK)	0
FILL	0
TOPSOIL	0
UNSUITABLE	0

STAGE 2	
CUT (EARTH)	0
CUT (ROCK)	0
FILL	0
TOPSOIL	0
UNSUITABLE	0

DATE	
BY	
SWAPPED	
PLOTTED	
TEMPLATE	
AREAS	
CHECKED	
FINAL SURVEY	
NOTE BOOK	
NO.	

DATE	
BY	
SWAPPED	
PLOTTED	
TEMPLATE	
AREAS	
CHECKED	
ORIGINAL SURVEY	
NOTE BOOK	
NO.	

Plot Date: 7/18/2006  
 Plot Time: 3:32:21 PM  
 Plotter: B. J. Schmitt  
 Pen Table: 100+1.tbl  
 File Name: I:\00033\cadd\1\cross\tr36\tr36.dwg