



F.A.P. RTE.	SECTION	COUNTY	TOTAL SHEETS	SHEET NO.
315	(34-6.55-1)	HANCOCK/MCDONOUGH	433	411
STA. 701+00.00		TO STA. 703+00.00		
FED. ROAD DIST. NO.		ILLINOIS FED. AID PROJECT		
		STATE CONTRACT NO. 68206		
130	140	150	160	

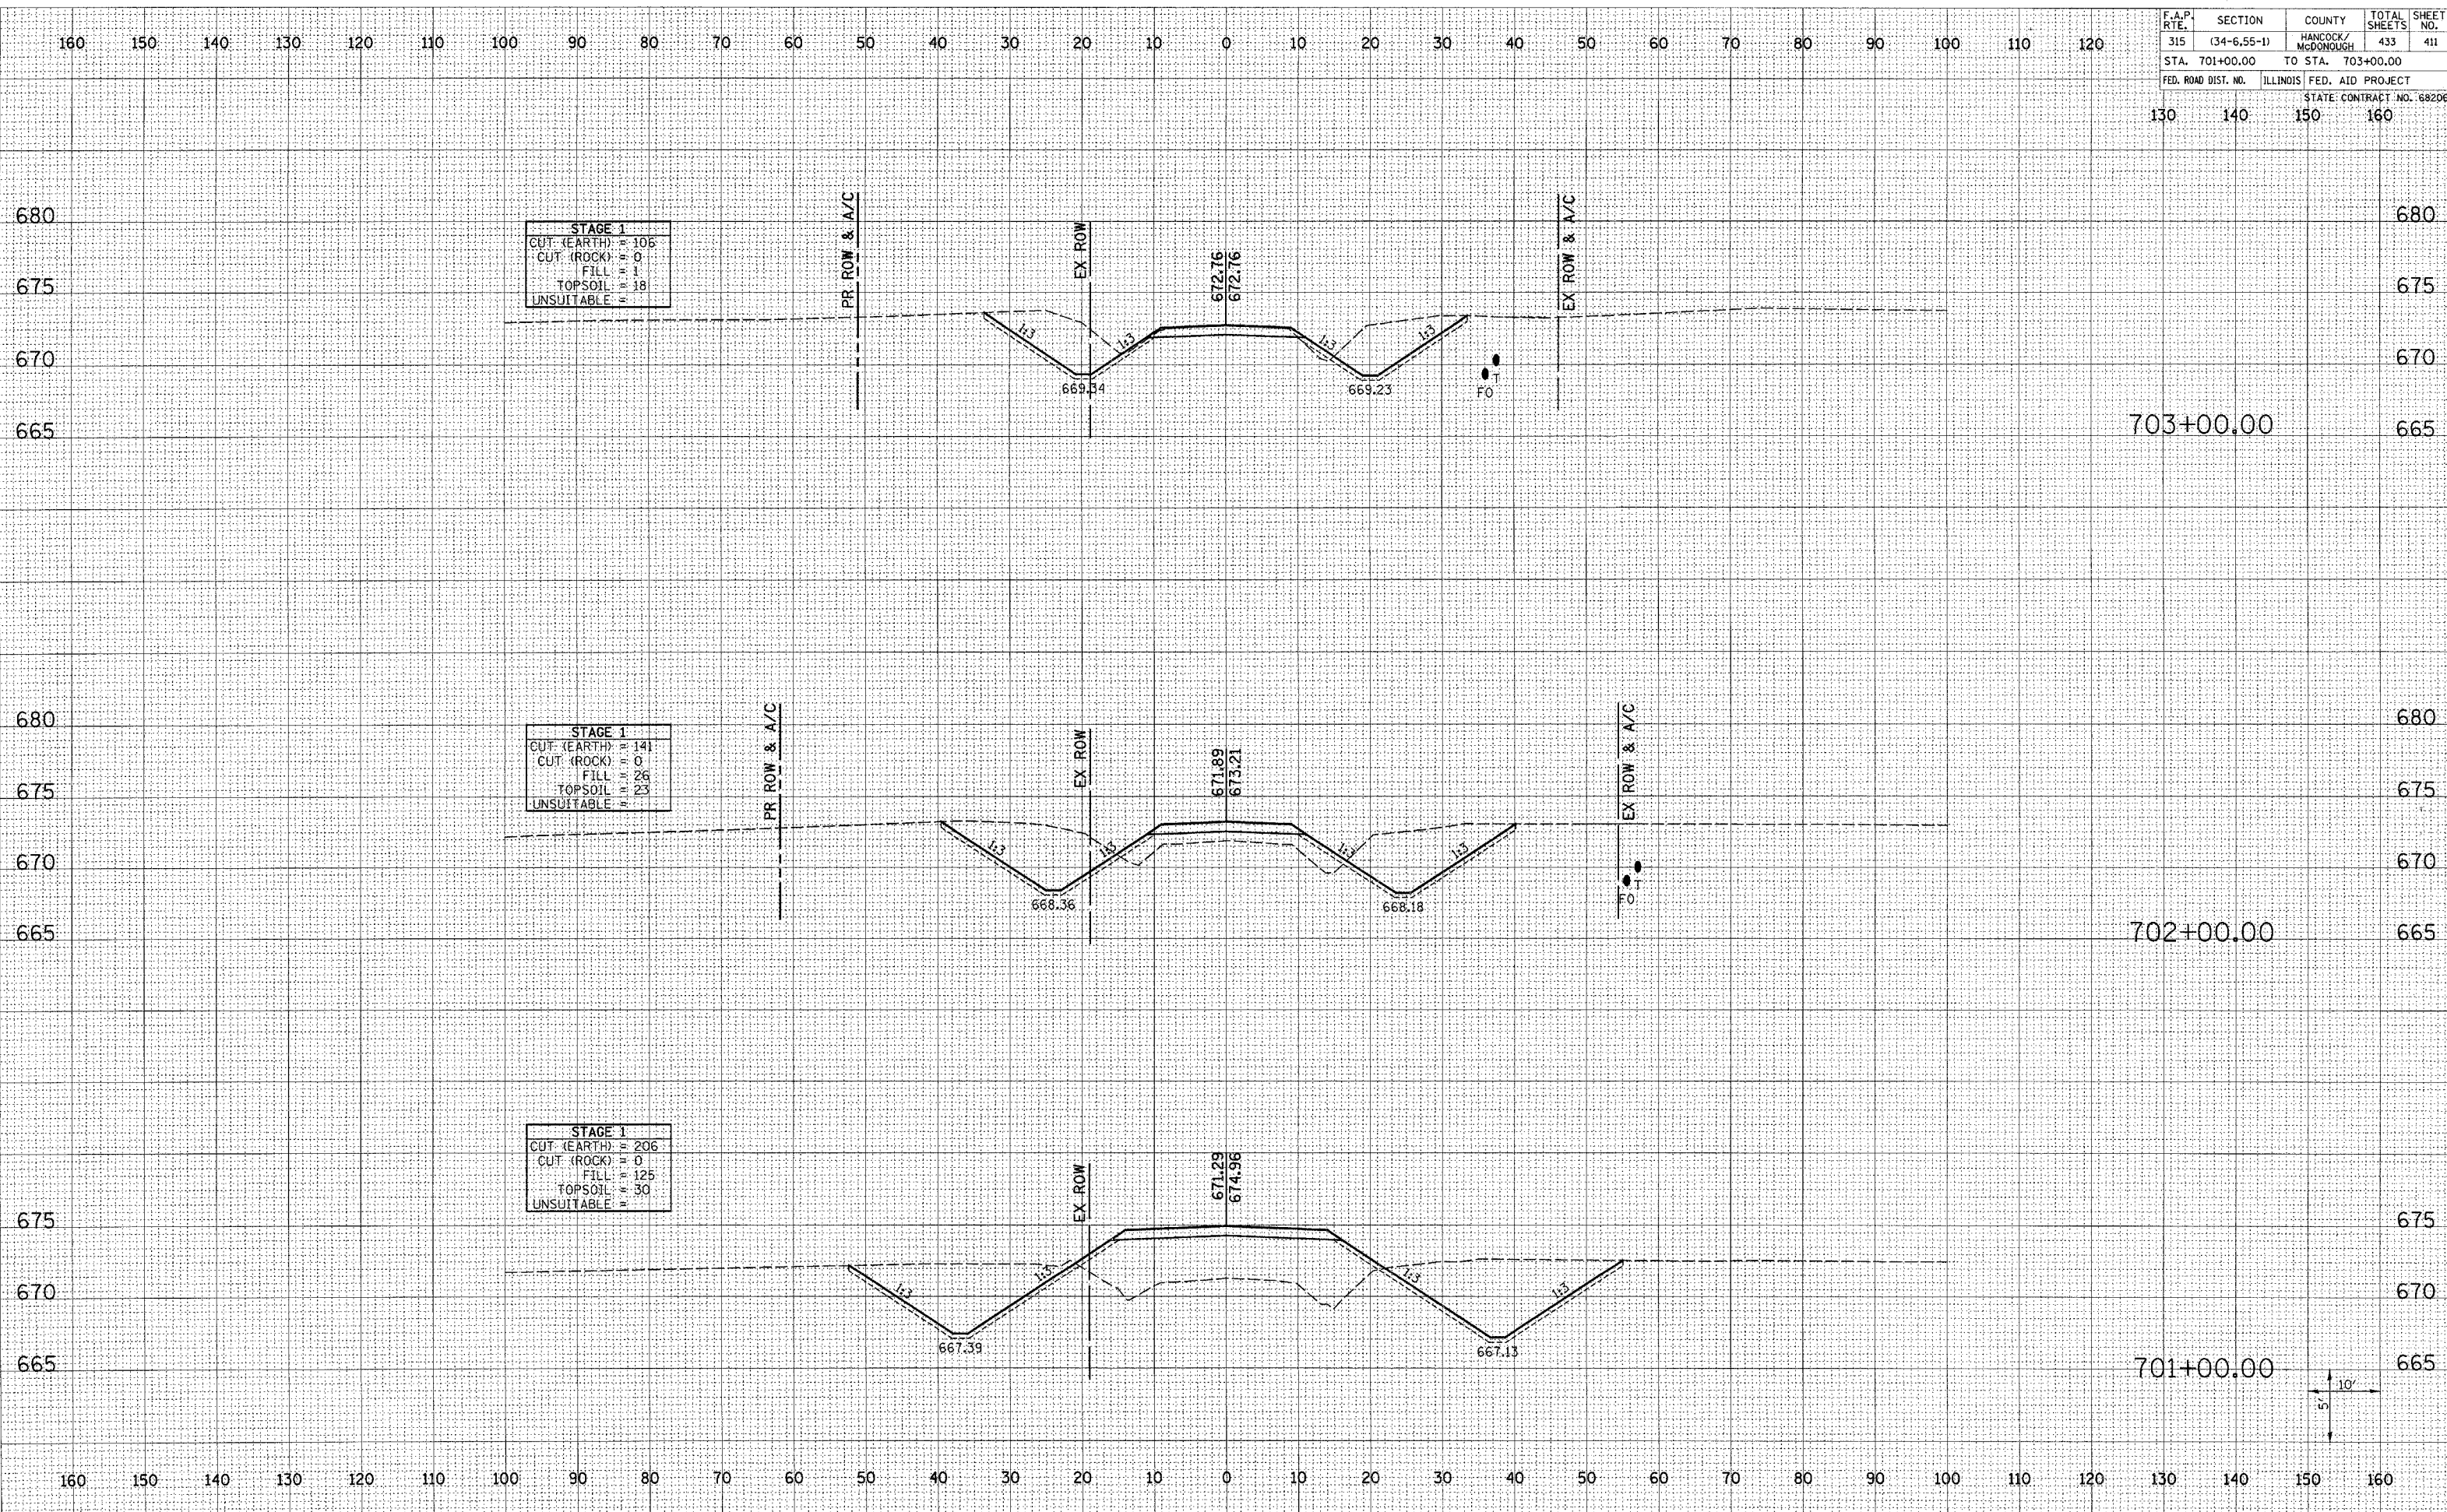

STAGE 1	
CUT (EARTH)	105
CUT (ROCK)	0
FILL	1
TOPSOIL	18
UNSUITABLE	

STAGE 1	
CUT (EARTH)	141
CUT (ROCK)	0
FILL	26
TOPSOIL	23
UNSUITABLE	

STAGE 1	
CUT (EARTH)	206
CUT (ROCK)	0
FILL	125
TOPSOIL	30
UNSUITABLE	

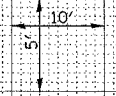

DATE	BY

DATE	BY

Plot Date: 7/19/2006  
 Plot Time: 3:37:25 PM  
 Plot By: bschmidt  
 File Name: I:\03033\cct\1\cct\tr64\cross\tr64.dgn