


F.A.P. RTE.	SECTION	COUNTY	TOTAL SHEETS	SHEET NO.
315	(34-6,55-1)	HANCOCK/MCDONOUGH	433	413
STA. 11+00.00	TO STA. 12+00.00			
FED. ROAD DIST. NO.	ILLINOIS FED. AID PROJECT		STATE CONTRACT NO. 68206	
130	140	150	160	

DATE	BY
SURVEYED	PLOTTED
NOTE BOOK	AREAS CHECKED

DATE	BY
SURVEYED	PLOTTED
NOTE BOOK	AREAS CHECKED

Plot Date: 7/18/2006
 Plot Time: 3:37:02 PM
 Plotted By: bscmngt
 Per: lbbil
 Program: I:\0303\road\1\construction\plans\242\stage2a.dgn

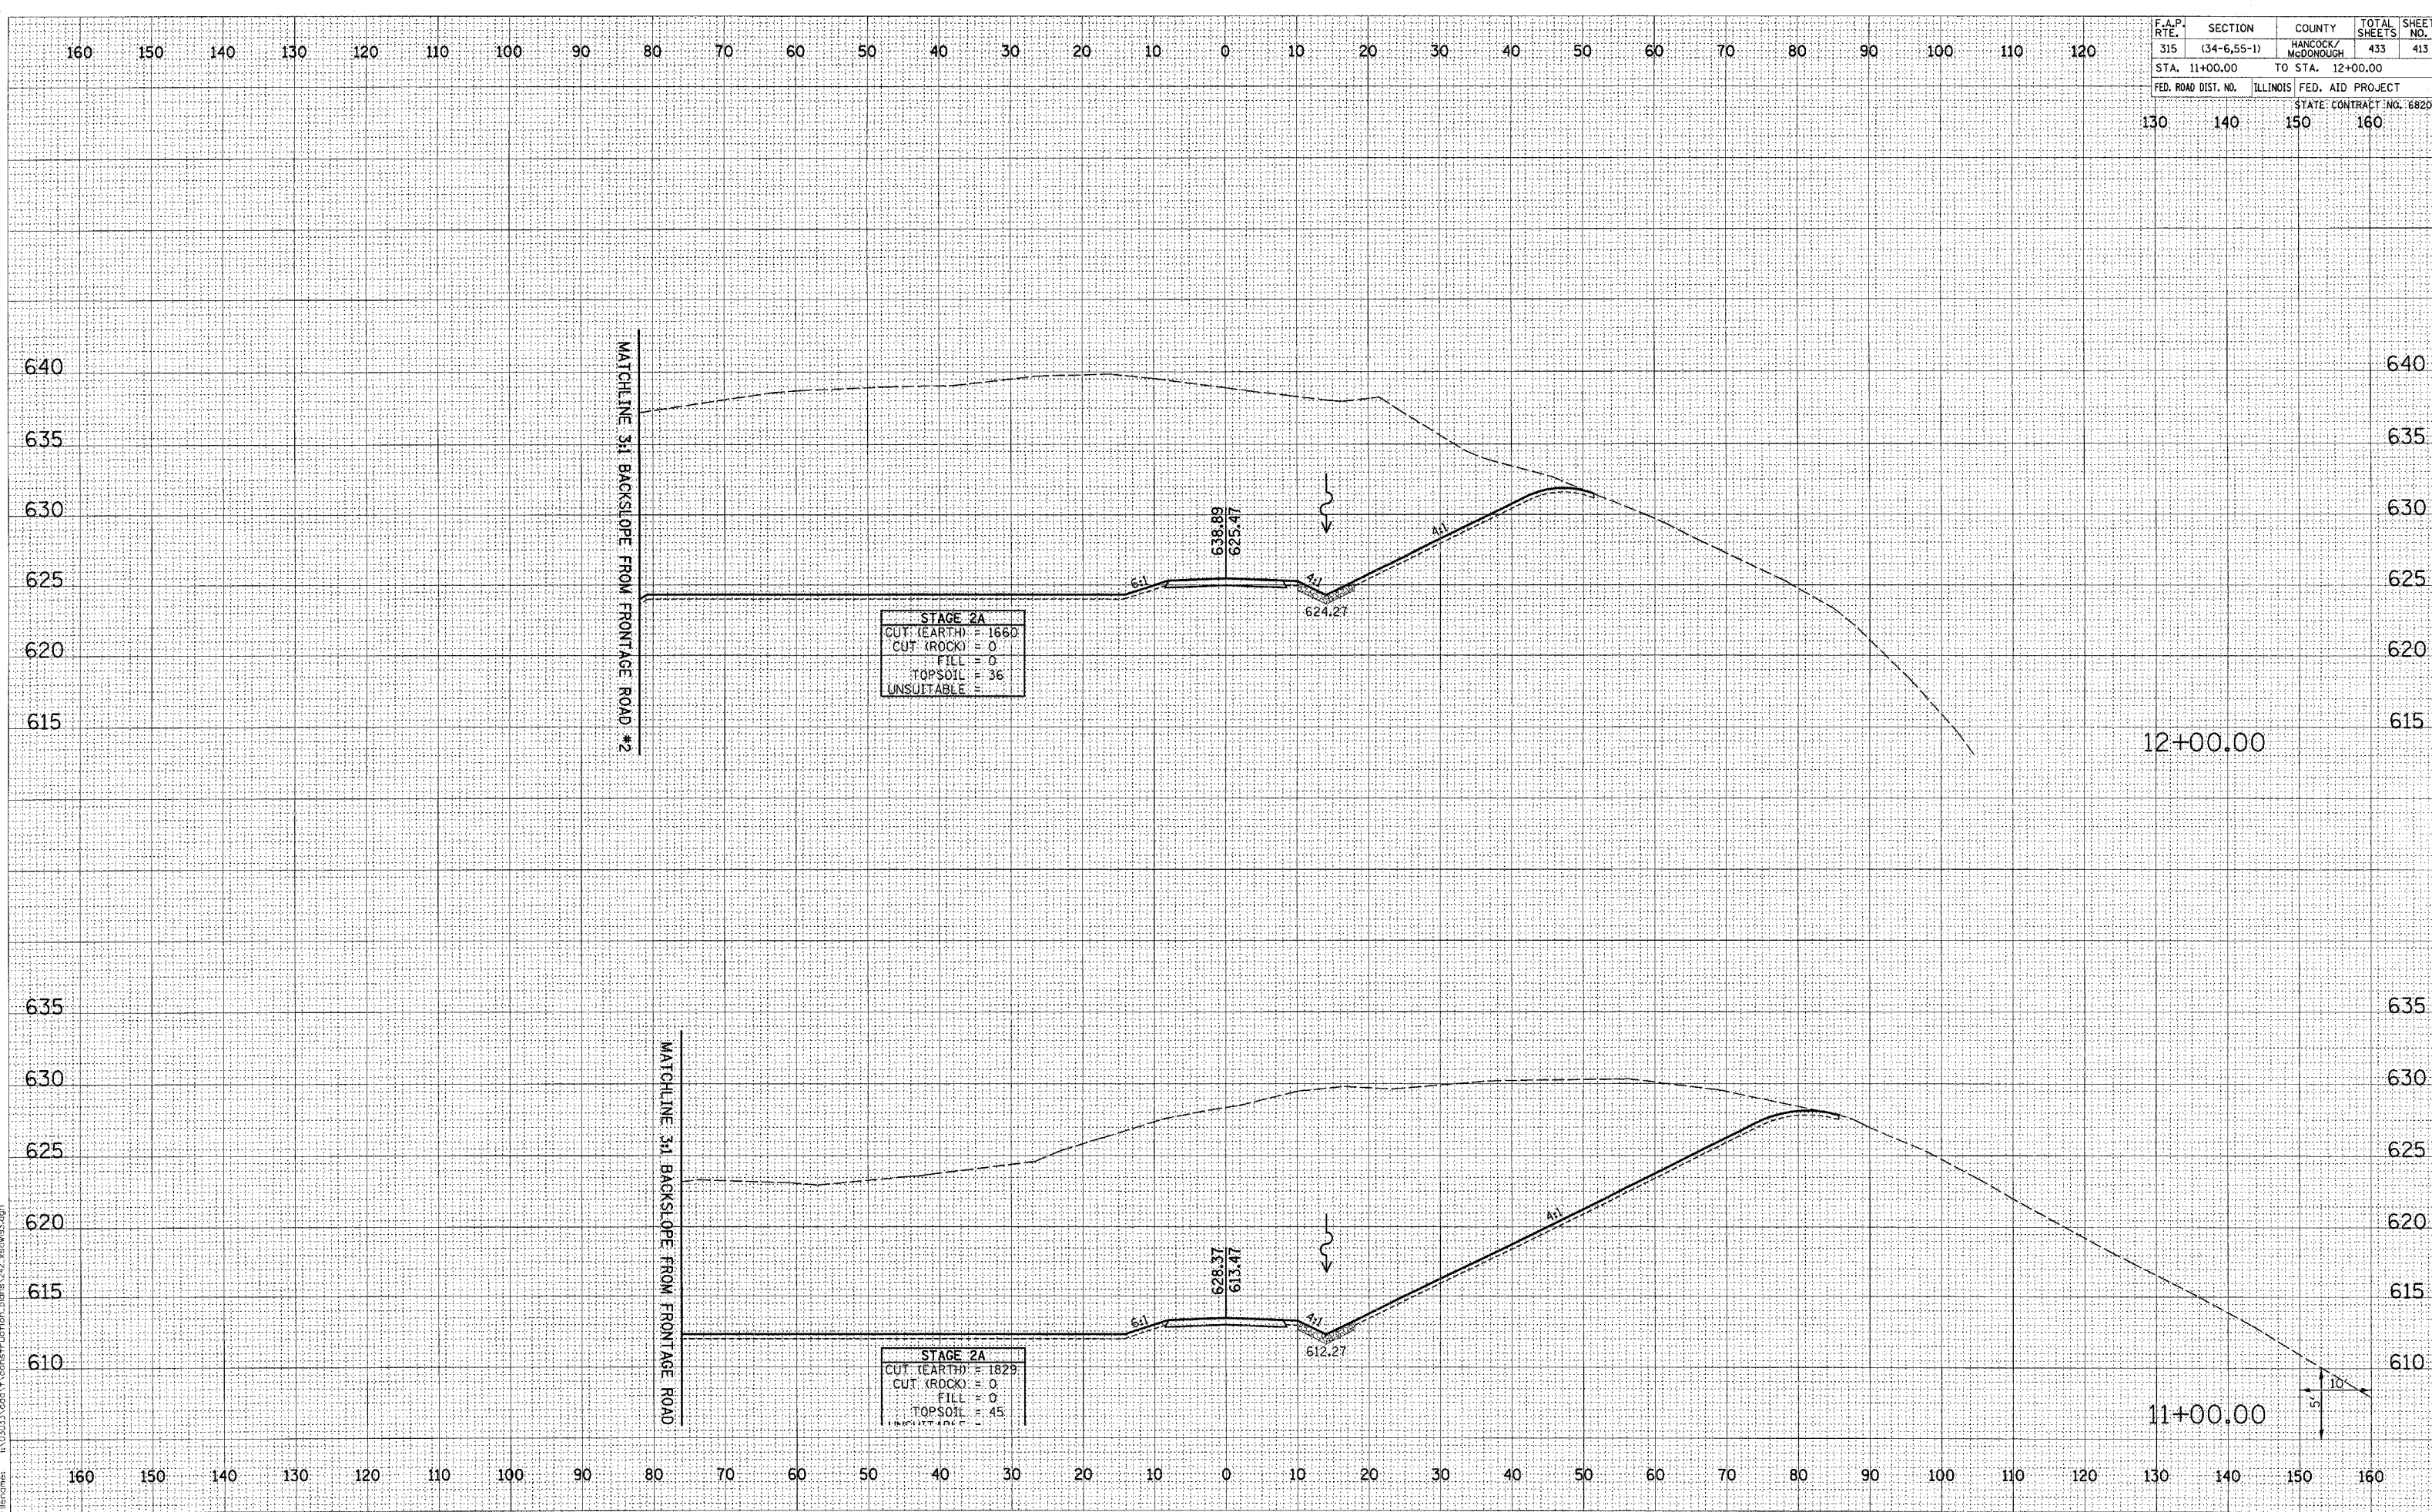

FRONTAGE ROAD #2 DRIVEWAY CROSS SECTIONS STA 11+00.00 TO 12+00.00