


F.A.P. RTE.	SECTION	COUNTY	TOTAL SHEETS	SHEET NO.
315	(34-6.55-1)	HANCOCK/MCDONOUGH	433	414
STA. 13+00.00	TO STA. 13+80.00			
FED. ROAD DIST. NO.	ILLINOIS	FED. AID PROJECT	STATE CONTRACT NO. 68206	
130	140	150	160	

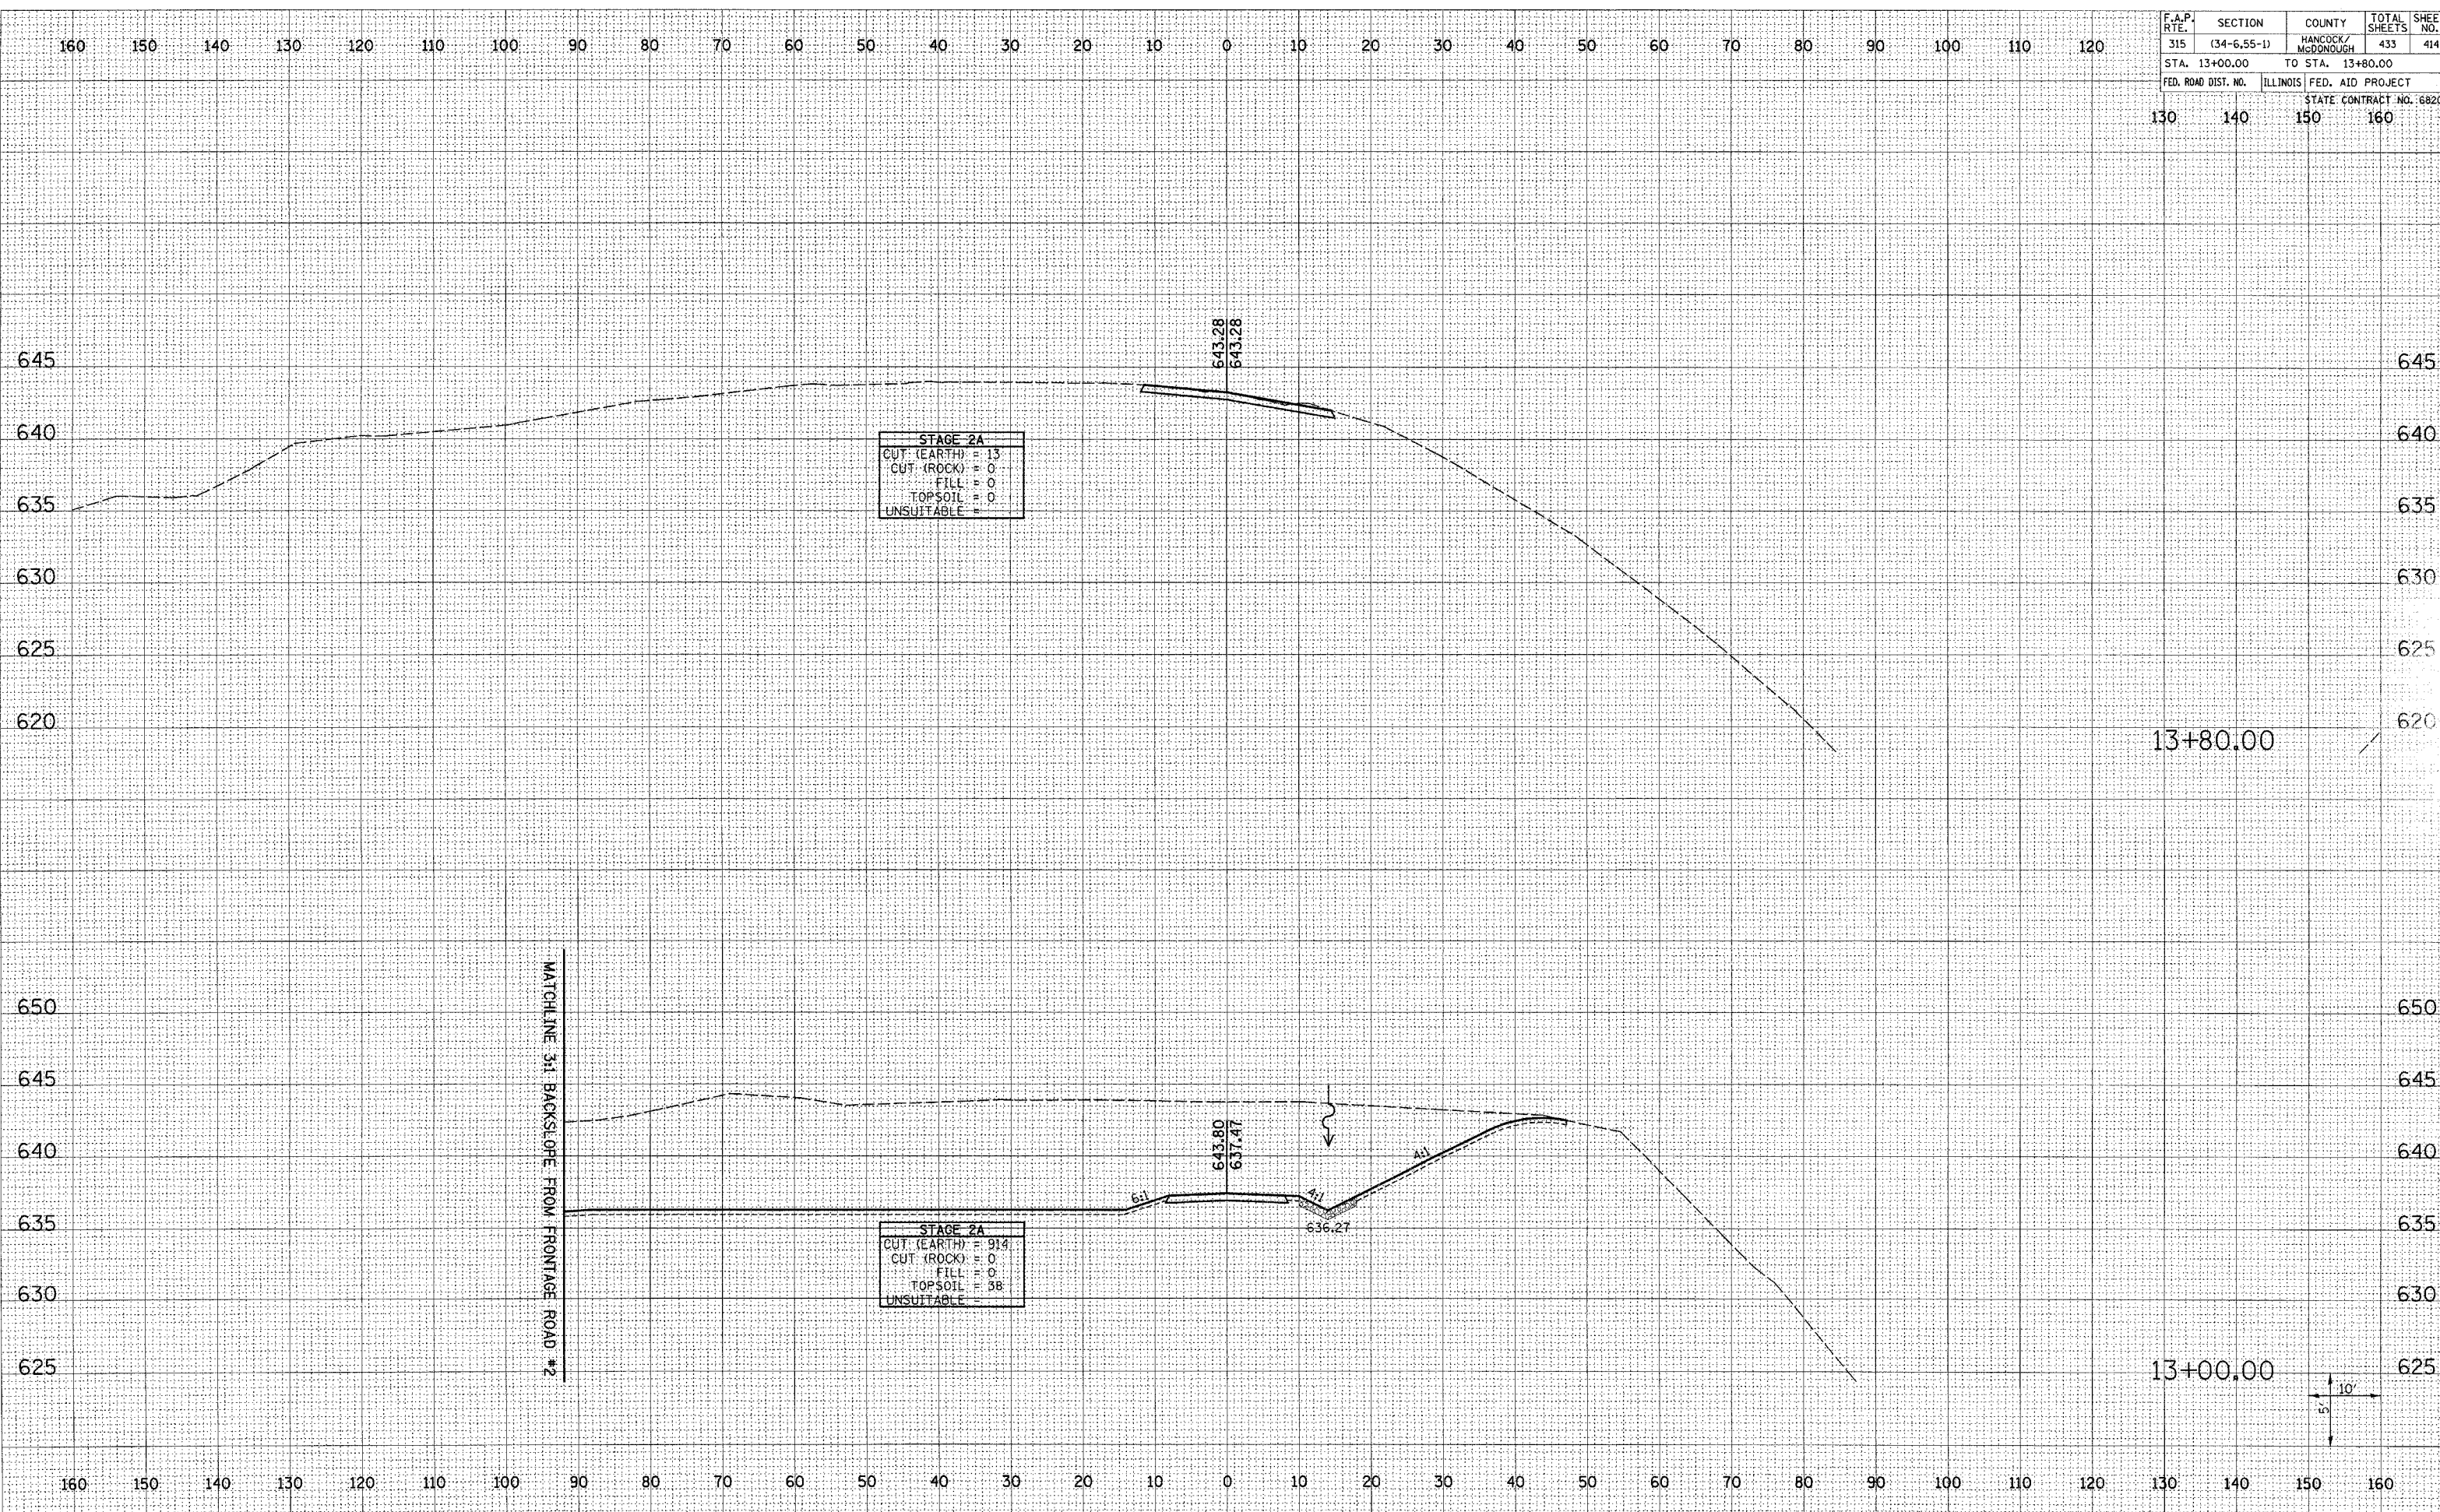

FRONTAGE ROAD #2 DRIVEWAY CROSS SECTIONS STA 13+00.00 TO 13+80.00

DATE	
BY	
REVIEWED	
DATE	
BY	
FINAL SURVEY	
NOTE BOOK	
NO.	

DATE	
BY	
REVIEWED	
DATE	
BY	
ORIGINAL SURVEY	
NOTE BOOK	
NO.	

Plot Date: 7/18/2006
 Plot Time: 3:37:28 PM
 Plotted By: dschmidt
 Pen Tables: 1dot.rtl
 Filename: I:\03033\cadd\1\work\p\frontage\p\frontage\13+00.dgn