


F.A.P. RTE.	SECTION	COUNTY	TOTAL SHEETS	SHEET NO.
315	(34-6.55-1)	HANCOCK/MCDONOUGH	433	419
STA. 1449+00.00		TO STA. 1449+00.00		
FED. ROAD DIST. NO.		ILLINOIS FED. AID PROJECT		
130	140	150	160	
STATE CONTRACT NO. 68206				

BY	DATE

FINAL SURVEY	SURVEYED
NOTE BOOK	PLOTTED
NO.	TEMPLATE
	AREAS CHECKED

BY	DATE

ORIGINAL SURVEY	SURVEYED
NOTE BOOK	PLOTTED
NO.	TEMPLATE
	AREAS CHECKED

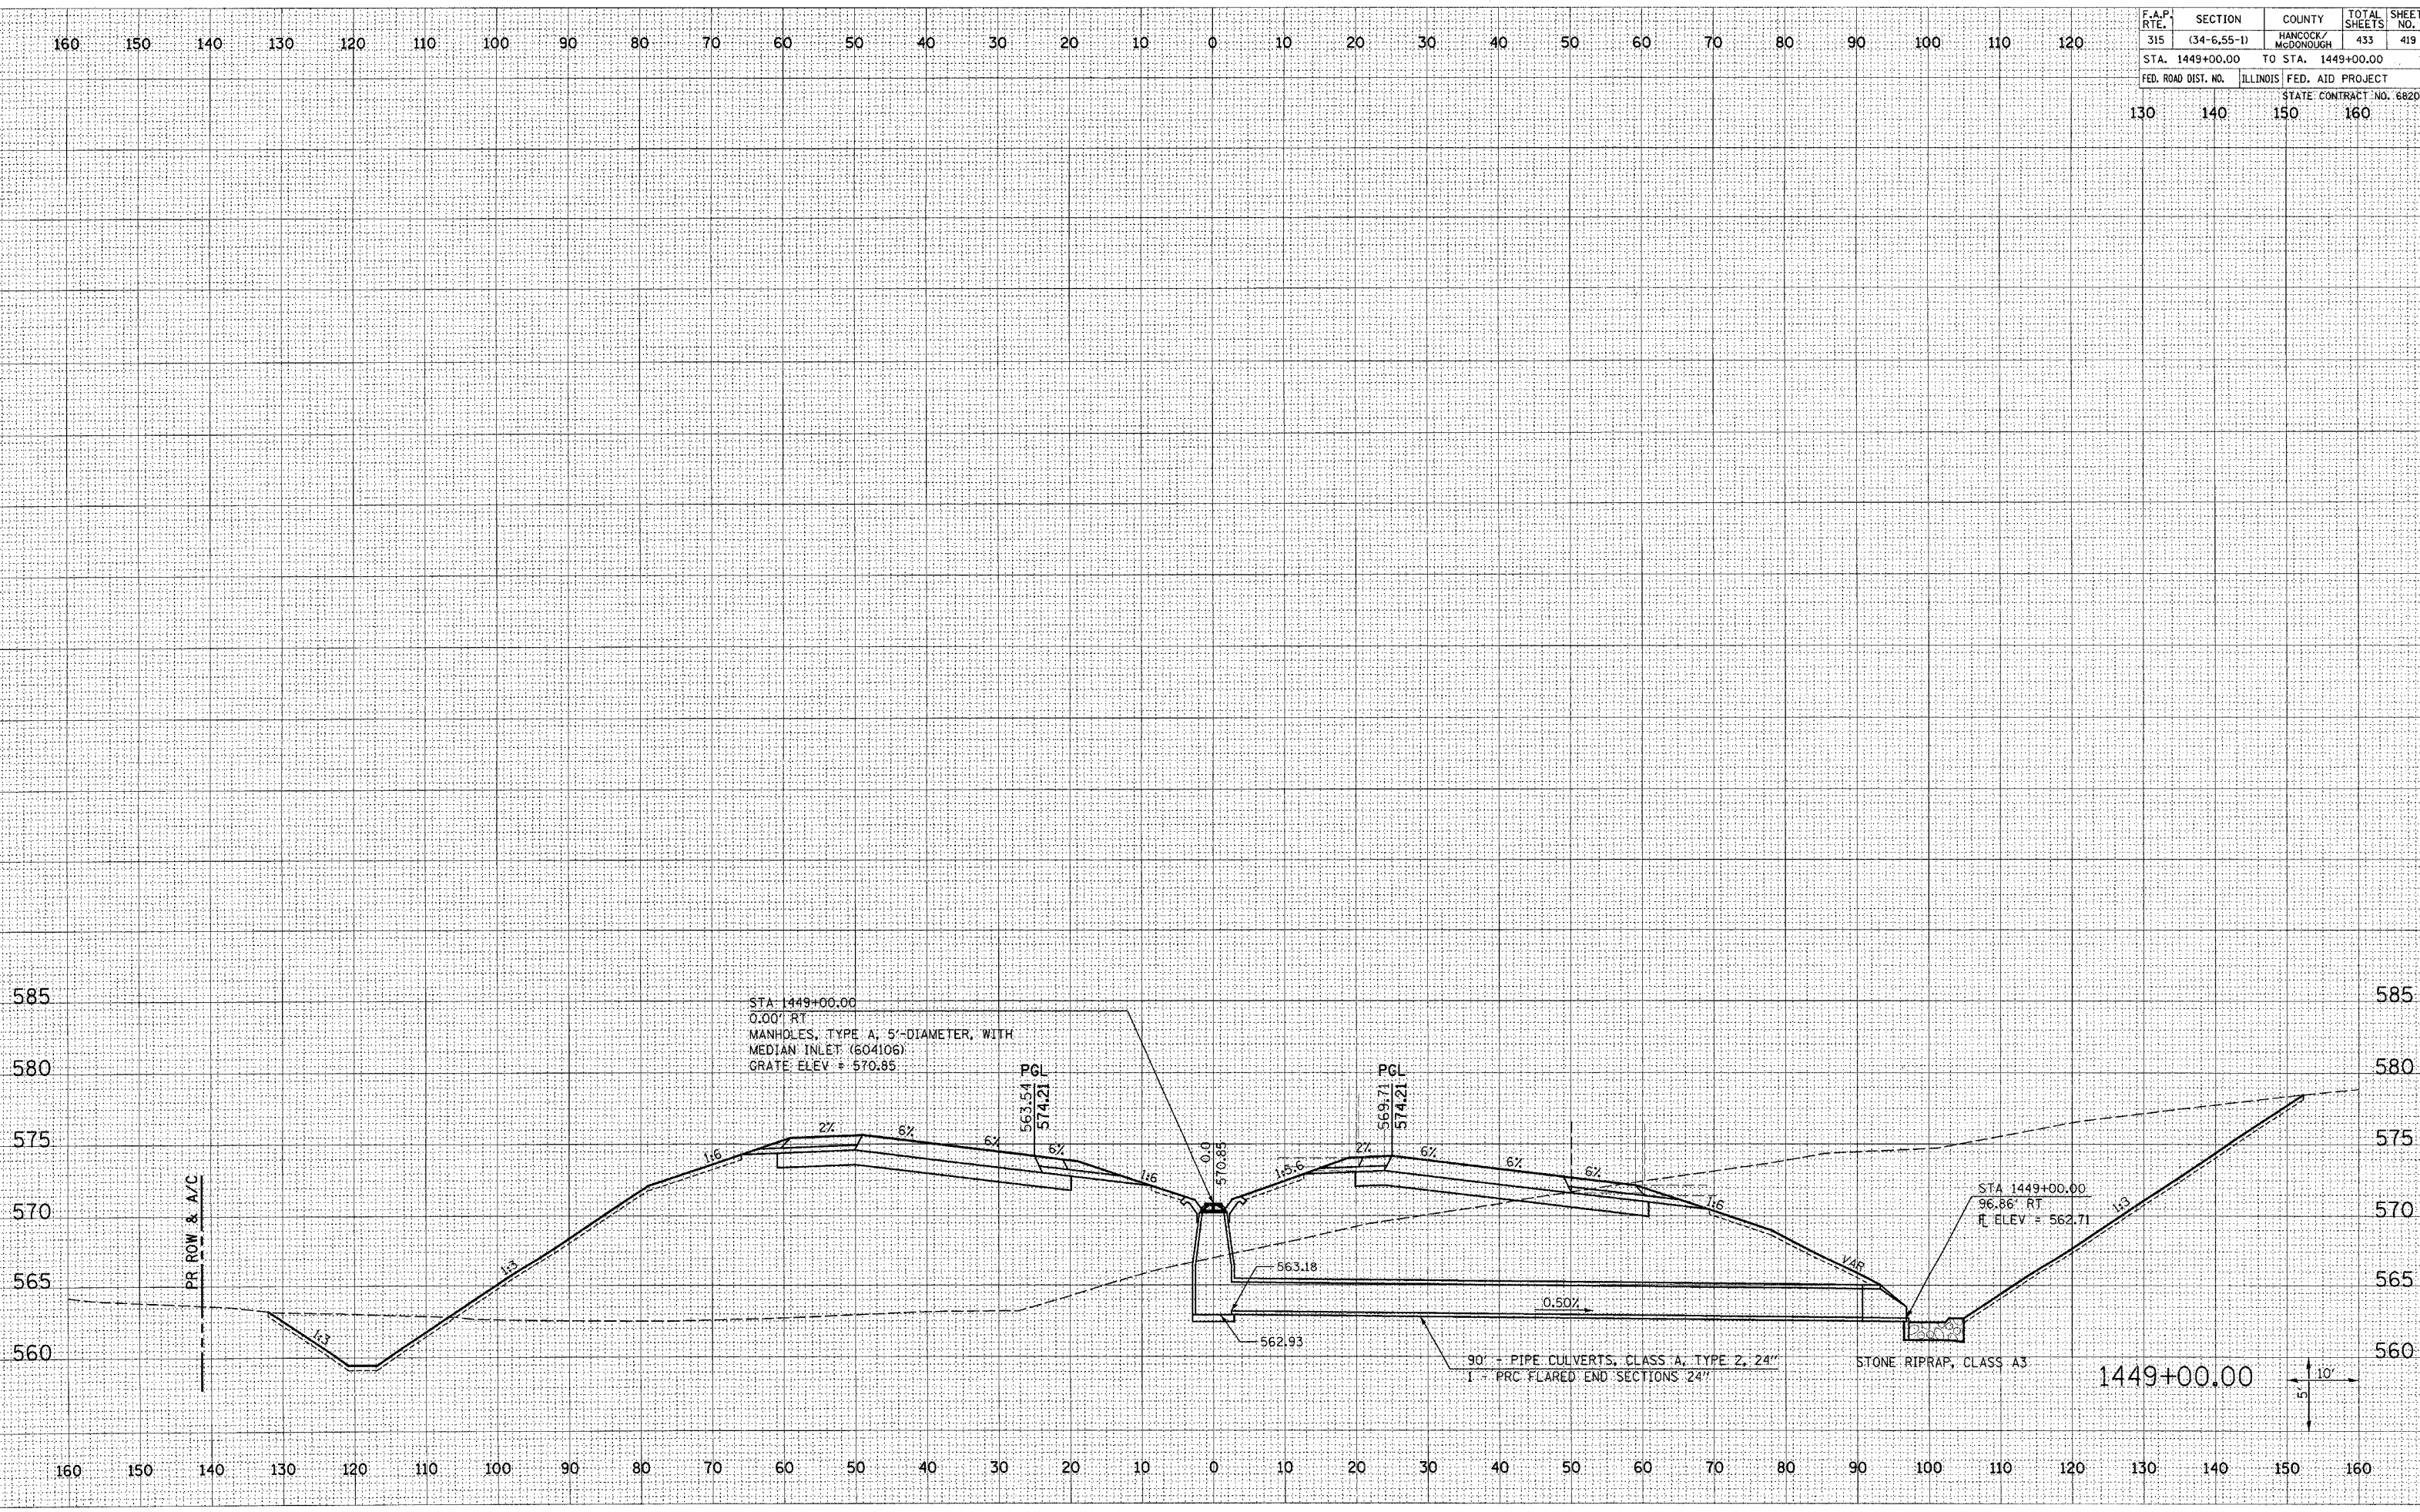

Plot Date: 7/18/2006
 Plot Time: 3:37:35 PM
 Plotted By: bsrmmct
 File Path: \\03033\cadd\construct\open\243\res\over\tr\ddp