


F.A.P. RTE.	SECTION	COUNTY	TOTAL SHEETS	SHEET NO.
315	(34-6.55-1)	HANCOCK/MCDONOUGH	433	422
STA. 34+50.00 TO STA. 50+00.00		STATE CONTRACT NO. 68206		
FED. ROAD DIST. NO.	ILLINOIS	FED. AID PROJECT		
130	140	150	160	

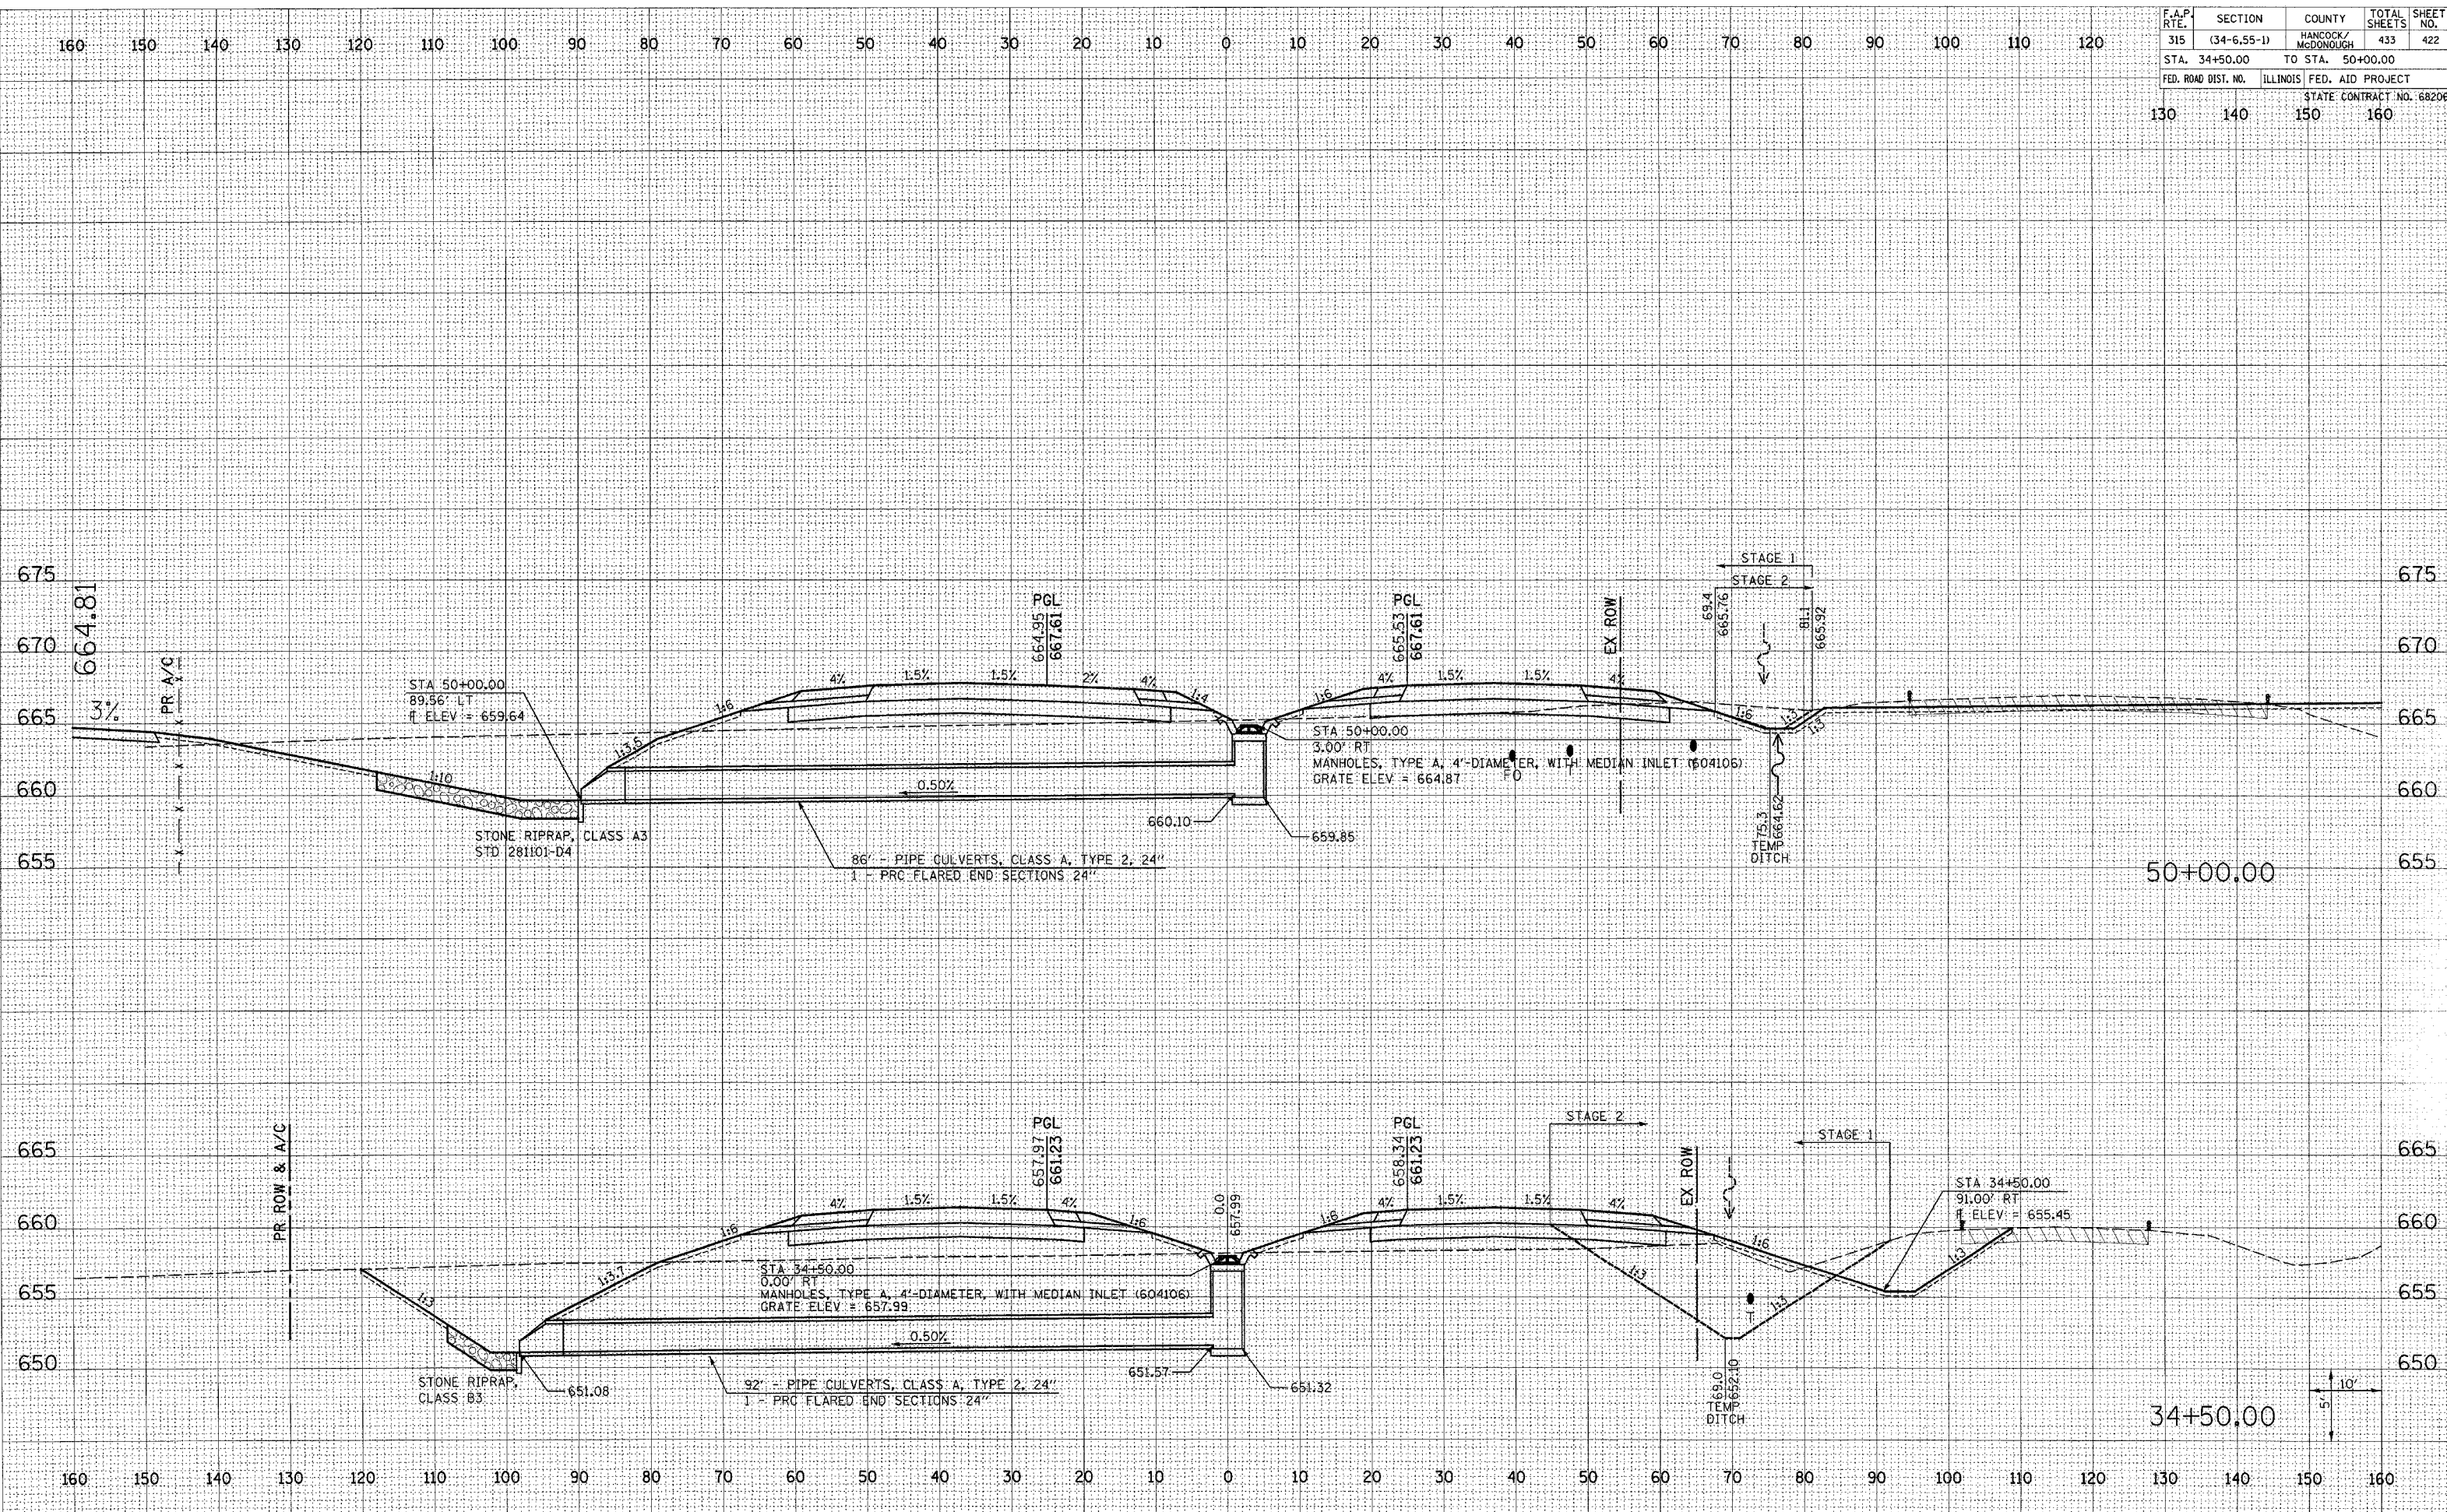

FAP 315 (IL 336) DRAINAGE CROSS SECTIONS STA 34+50.00 TO 50+00.00

DATE: _____ BY: _____
 SURVEYED: _____
 ORIGINAL SURVEY: _____
 NOTE BOOK: _____
 AREAS CHECKED: _____
 NO. _____
 FILENAME: I:\03033\cadd\1\comstruc\10n-plans\233_mcdonough\tsa.dwg
 Plot Date: 7/18/2006
 Plot Time: 3:37:58 PM
 Plotted By: bachmidt
 Pen Table: h01.tbl
 Filename: I:\03033\cadd\1\comstruc\10n-plans\233_mcdonough\tsa.dwg