


F.A.P. RTE.	SECTION	COUNTY	TOTAL SHEETS	SHEET NO.
315	(34-6.55-1)	HANCOCK/MCDONOUGH	433	426
STA. 80+85.45		TO STA. 80+85.45		
FED. ROAD DIST. NO.	ILLINOIS	FED. AID PROJECT	STATE CONTRACT NO. 68206	
130	140	150	160	

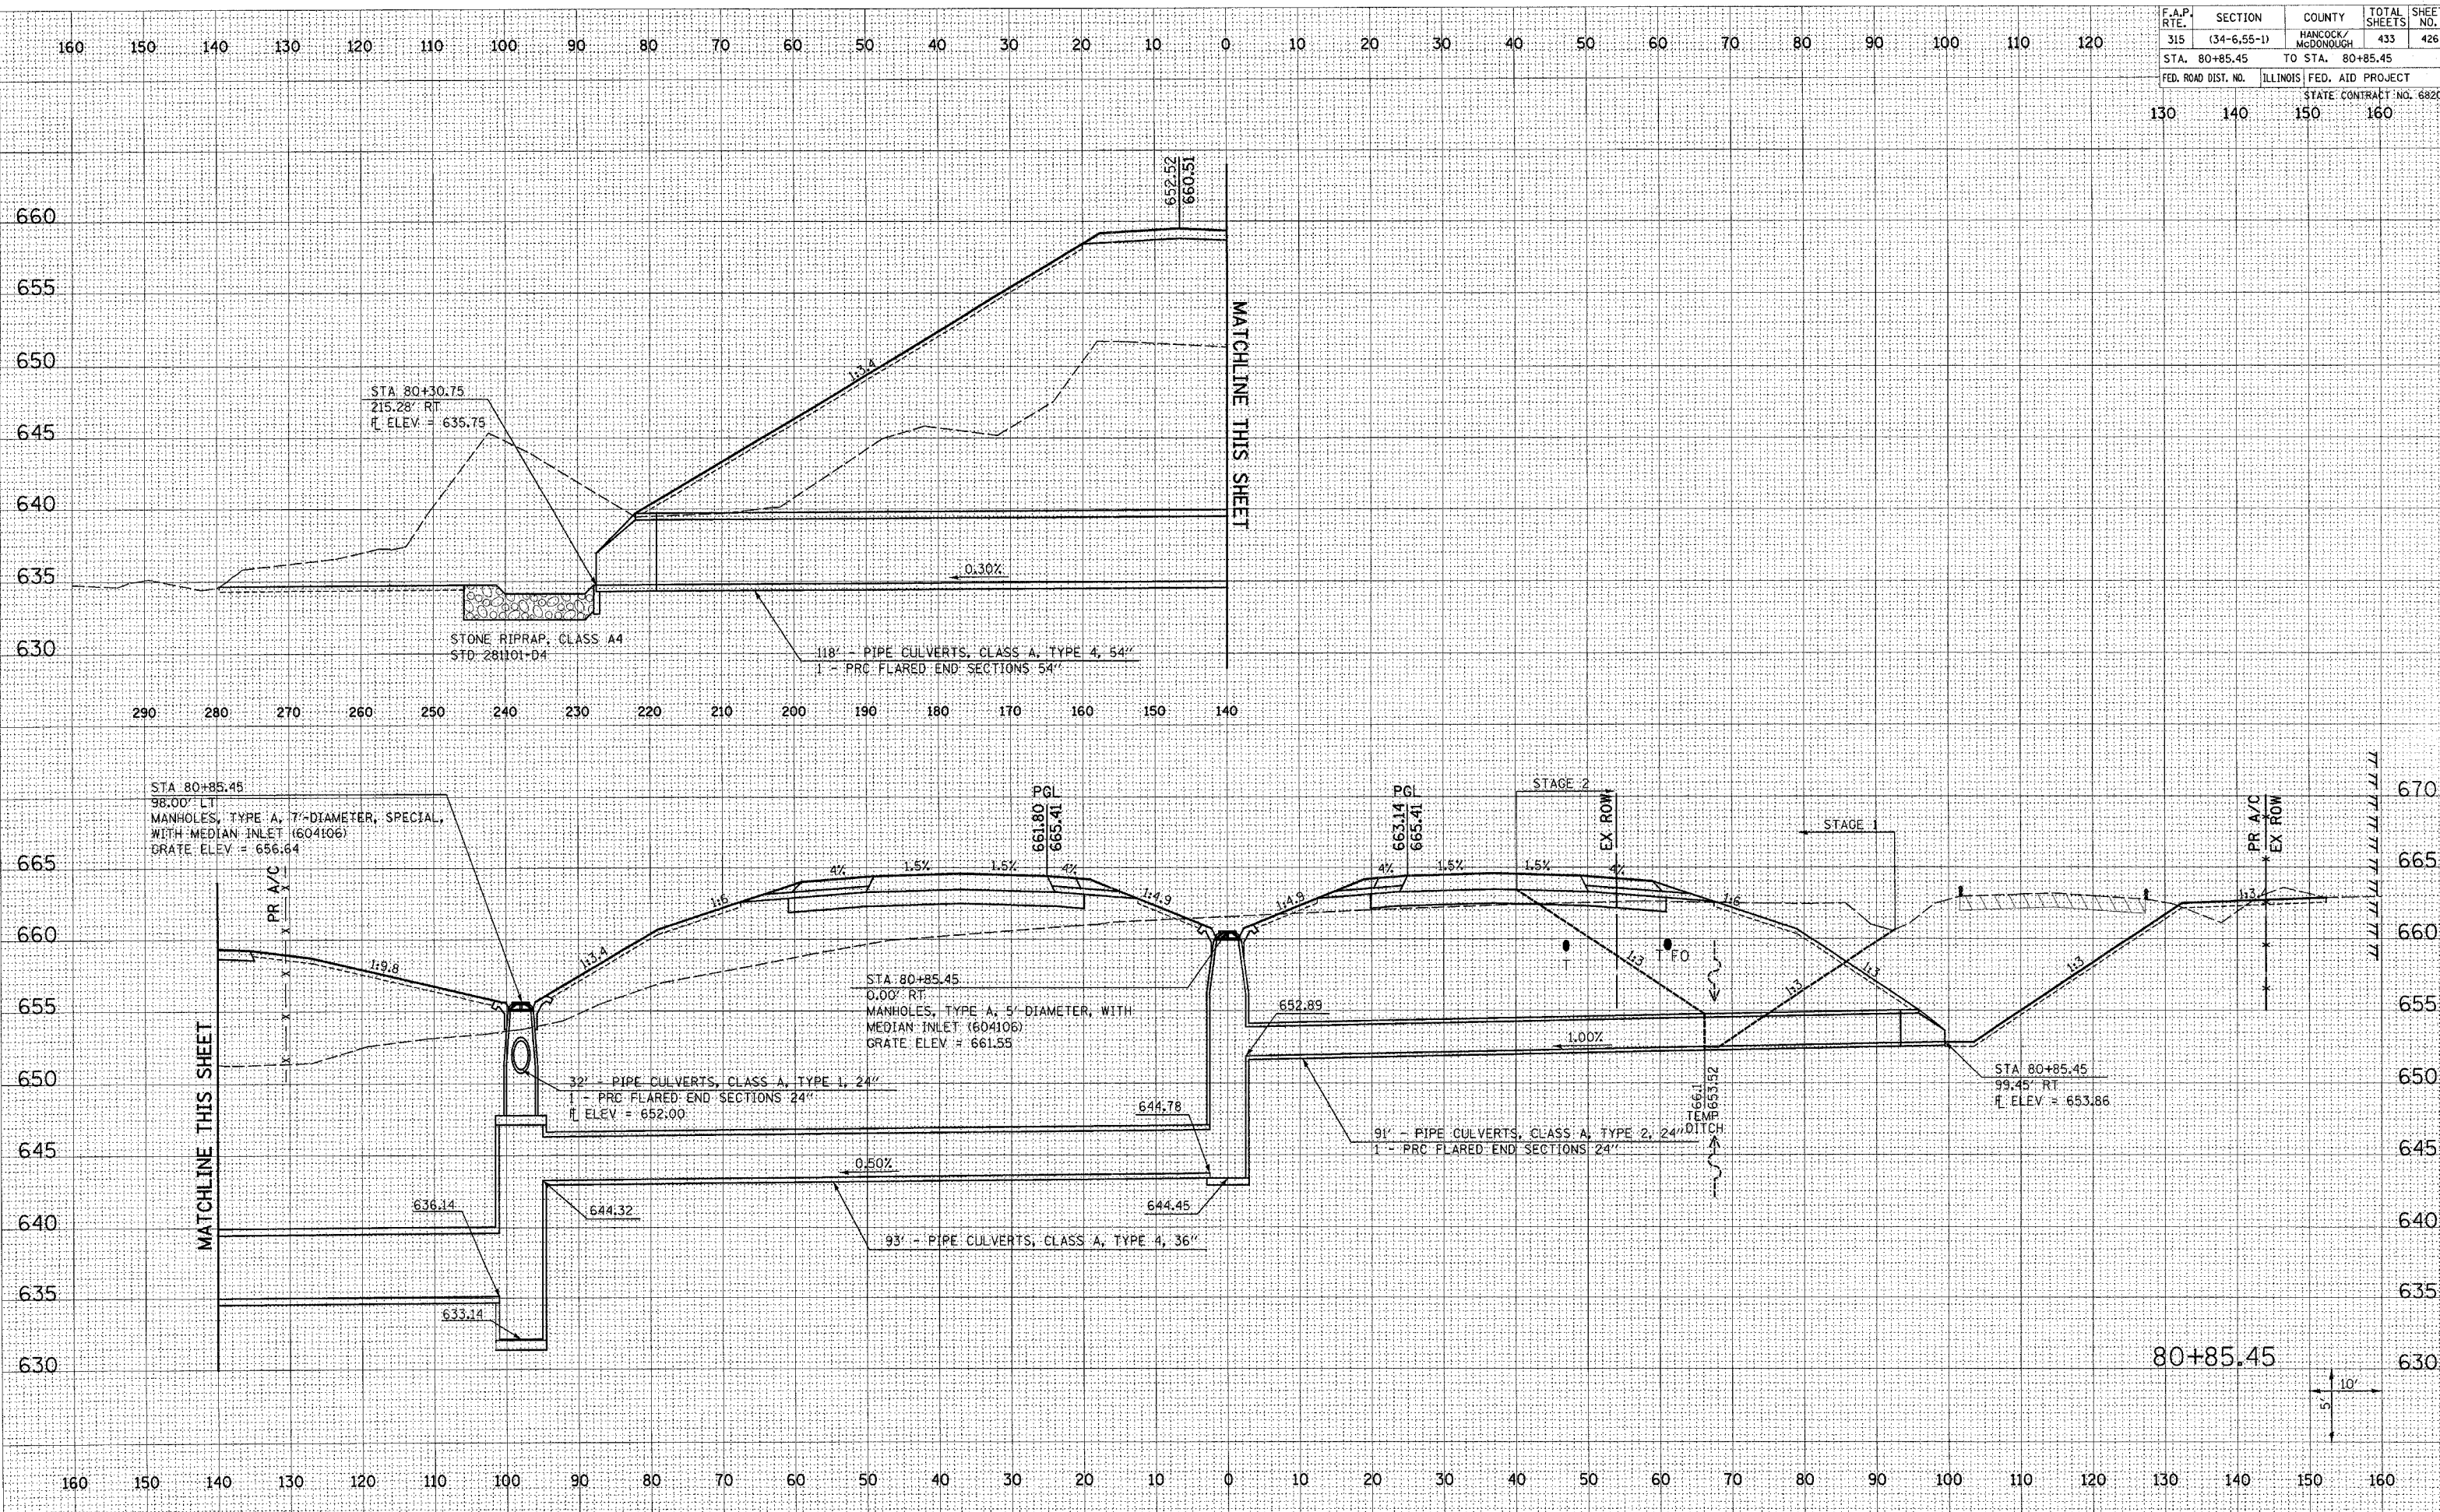

DATE	BY
DATE	BY
DATE	BY

DATE	BY
DATE	BY
DATE	BY

Plot Date: 8/20/2006
 Plot Time: 12:50:32 PM
 Plotted By: edonohue
 Pen Table: ldr.tbl
 Plotname: I:\03033\cd\1\constr\ploc\for-plans\315\drain\sta80g