


F.A.P. RTE.	SECTION	COUNTY	TOTAL SHEETS	SHEET NO.
315	(34-6.55-1)	HANCOCK/MCDONOUGH	433	433
STA. 397+00.00		TO STA. 399+00.00		
FED. ROAD DIST. NO.		ILLINOIS FED. AID PROJECT		
		STATE CONTRACT NO. 68206		

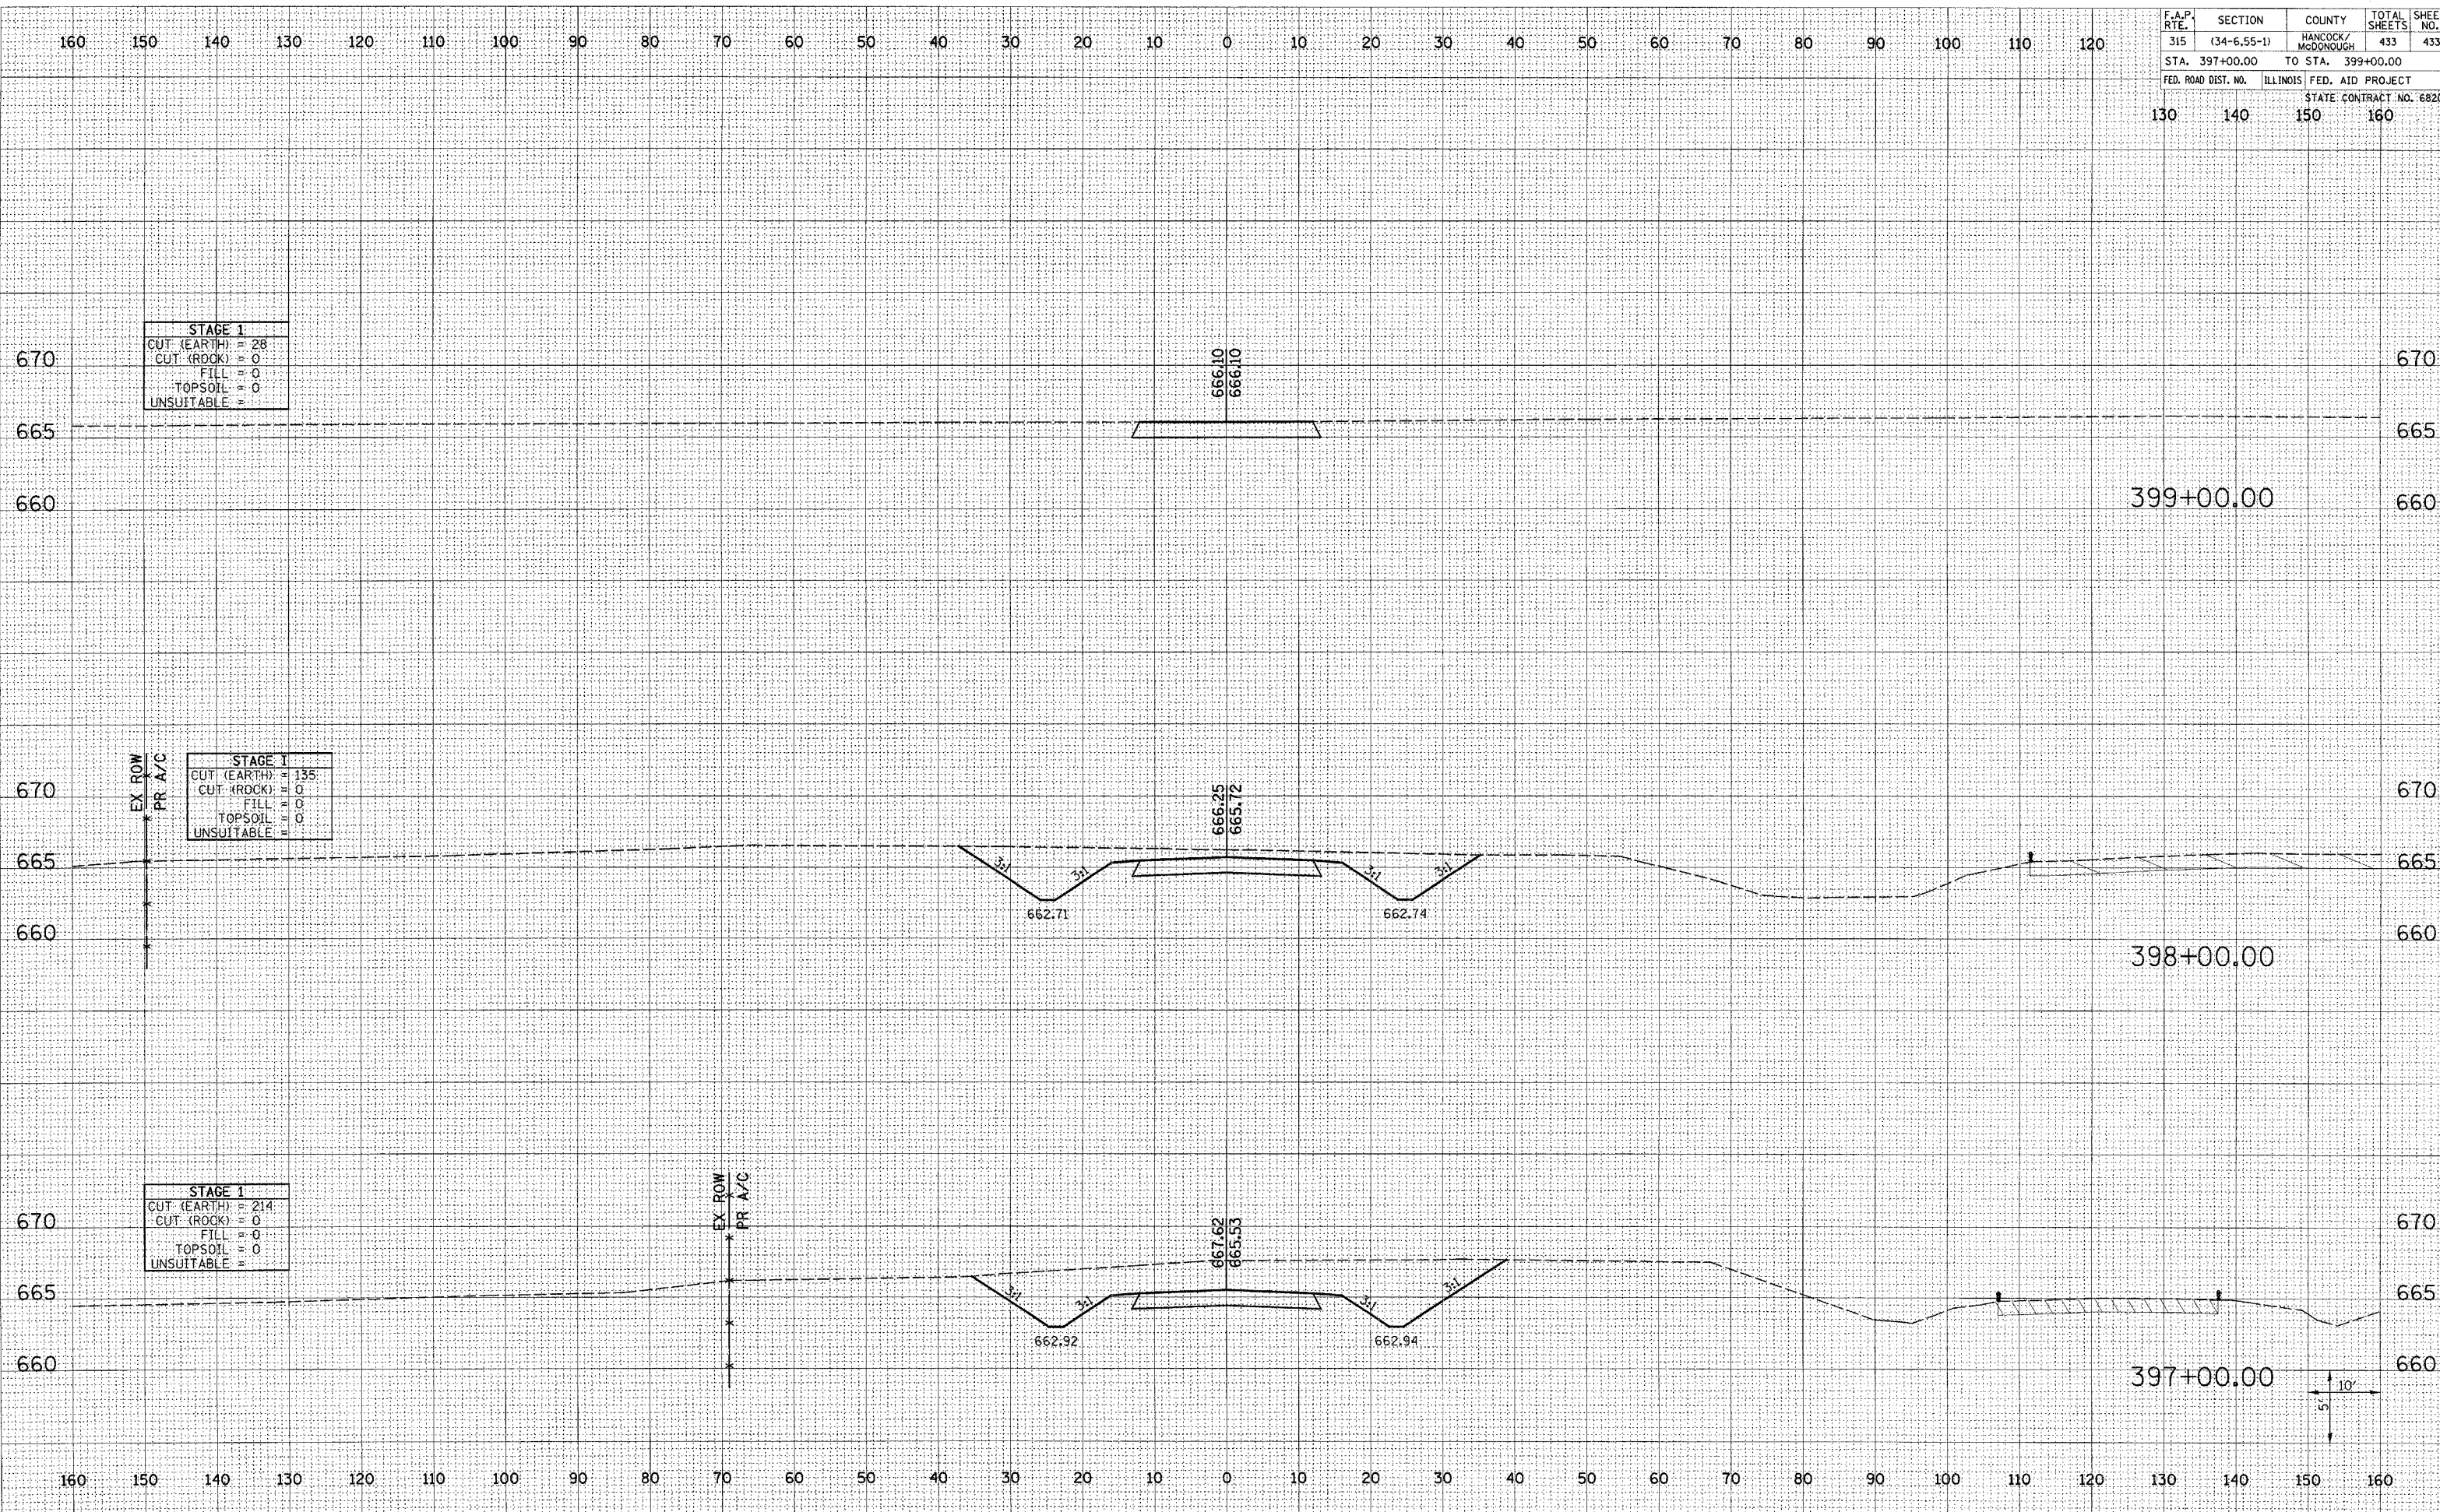

BY	DATE

FINAL SURVEY	REVIEWED	DATE

NO.	AREAS CHECKED

BY	DATE

ORIGINAL SURVEY	REVIEWED	DATE

NO.	AREAS CHECKED

Plot Date: 7/18/2006
 Plot Time: 3:37:45 PM
 Plotted By: bschmidt
 Pen Tables: (dot.tbl)
 File Name: I:\03033\cadd\1\construction\plan\plan_244_xstblplot.dgn