

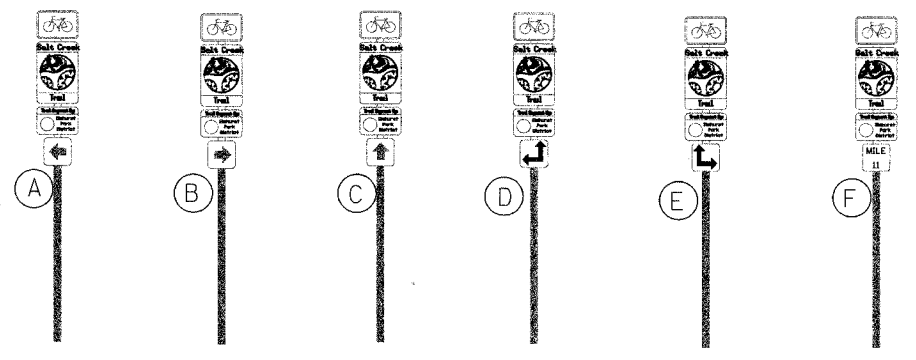
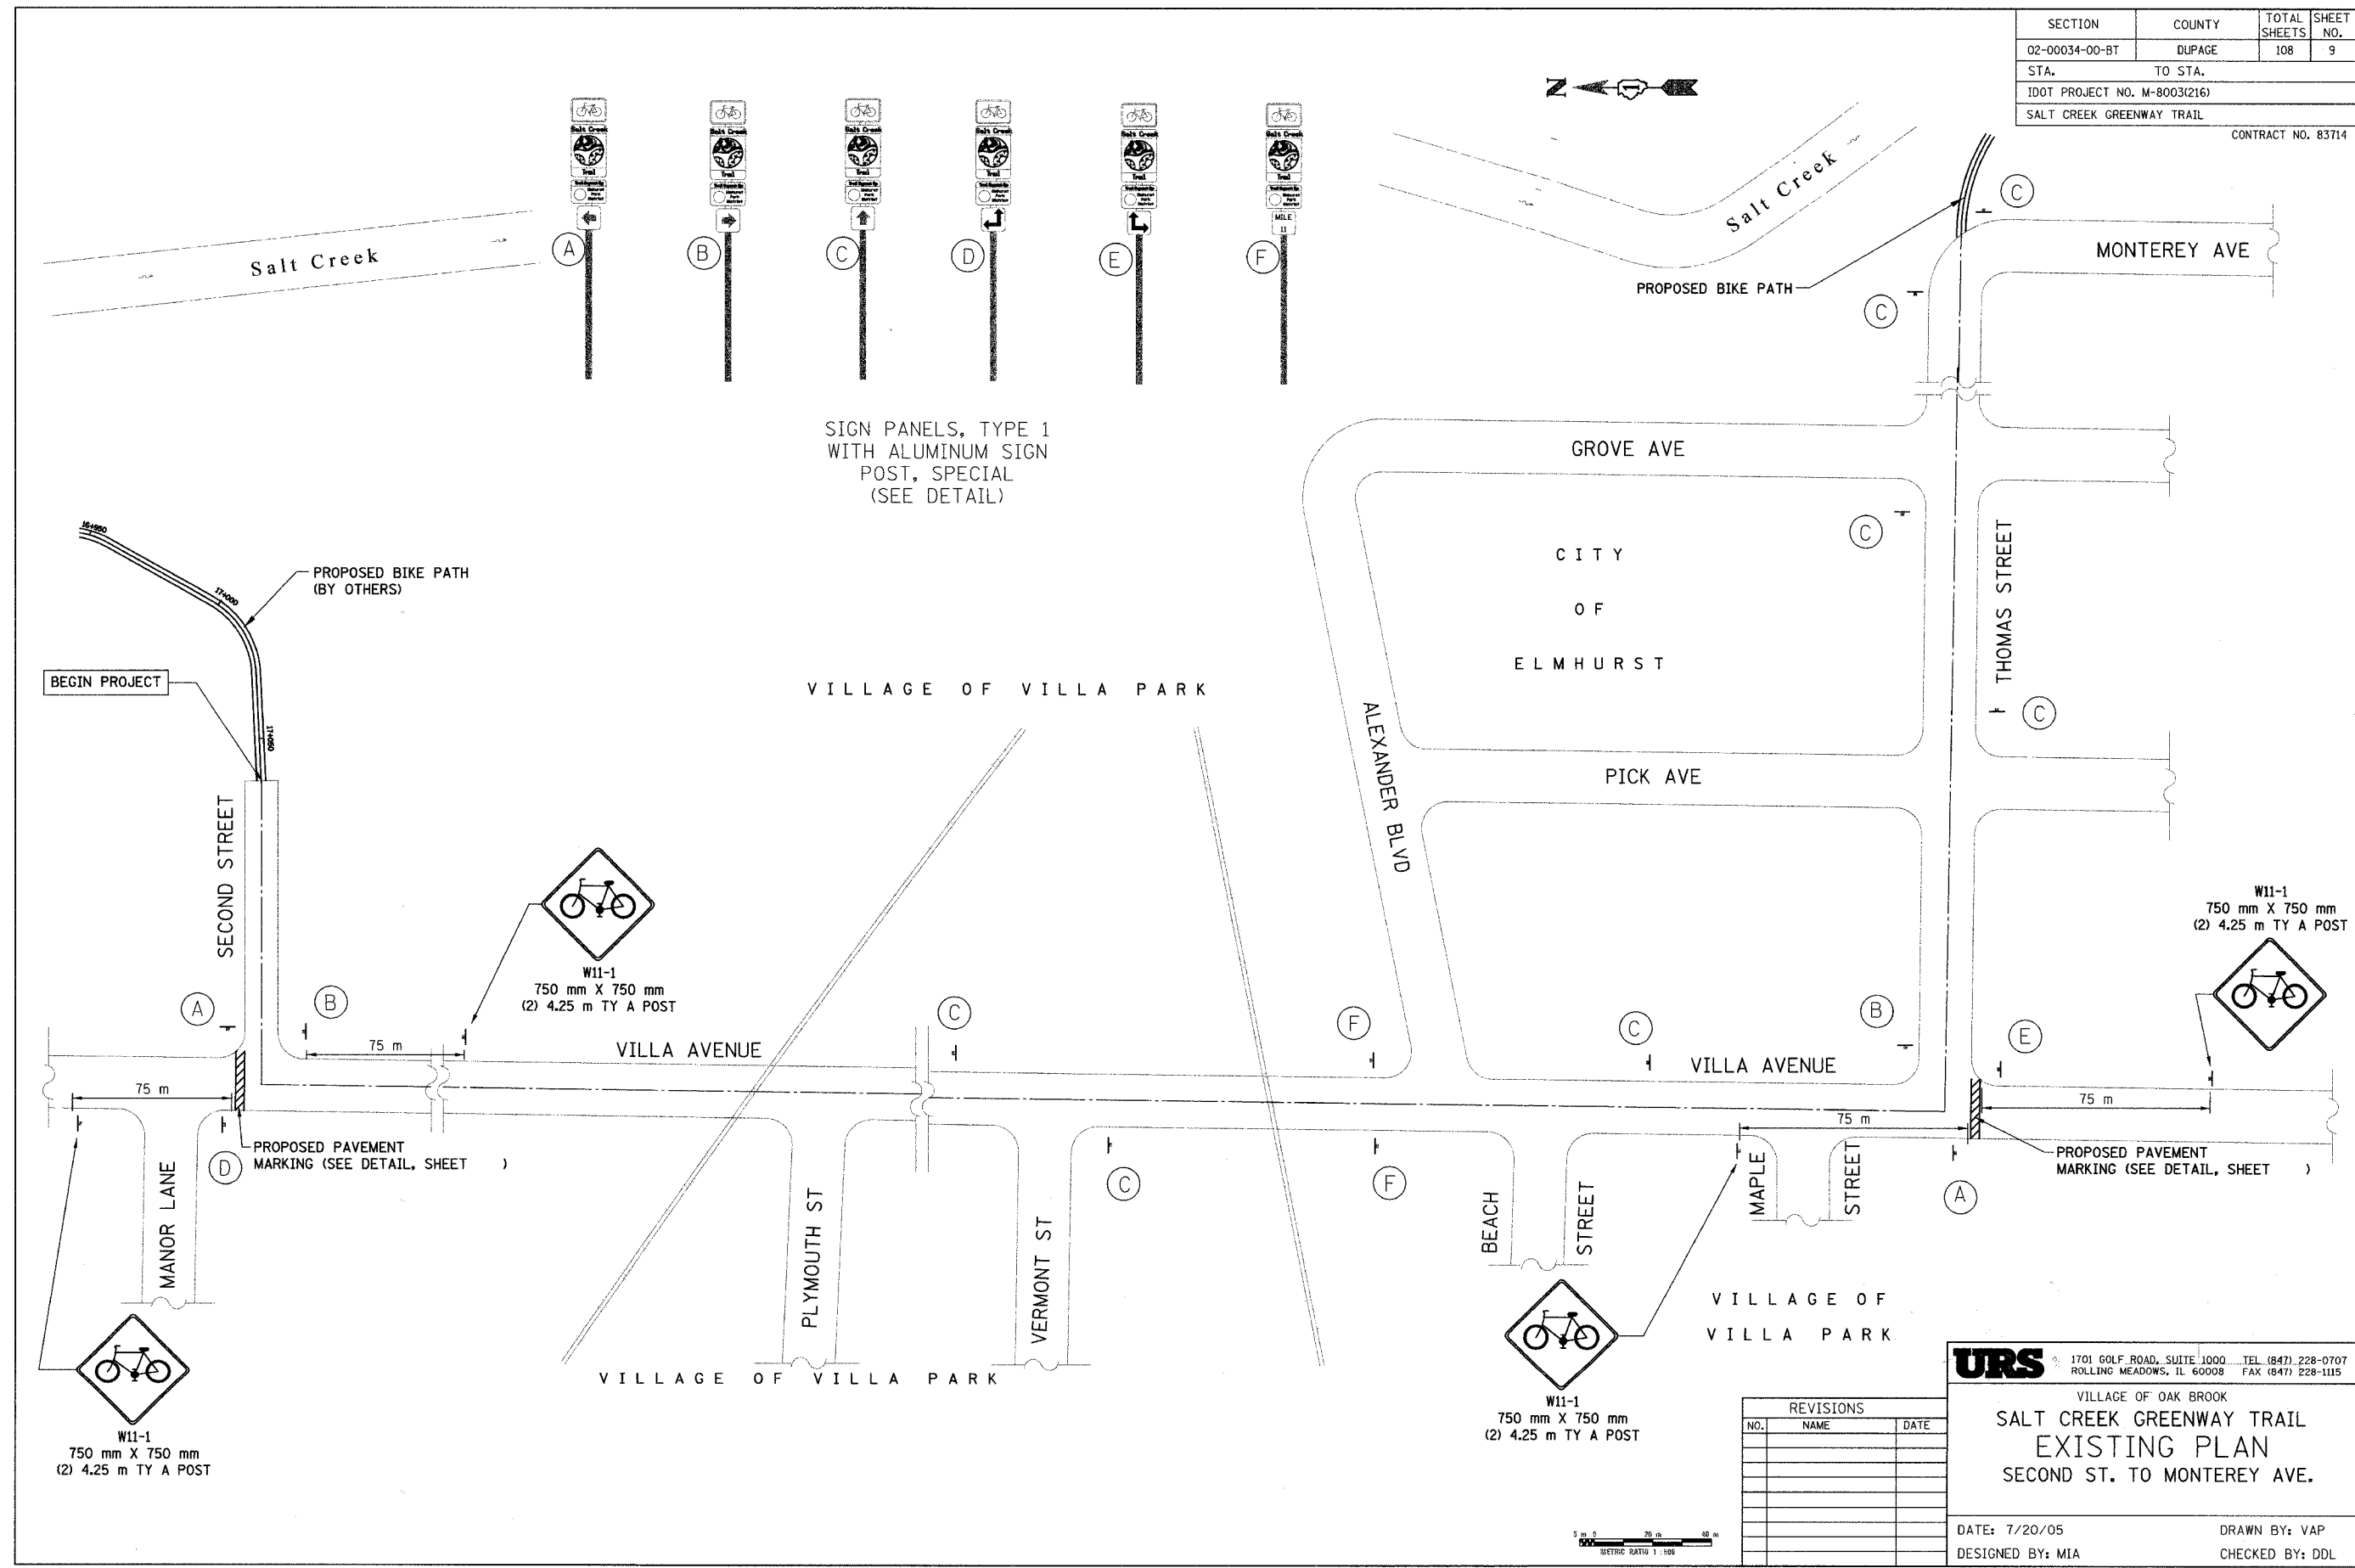
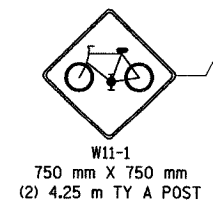
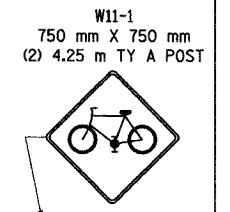
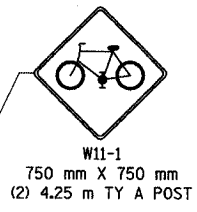
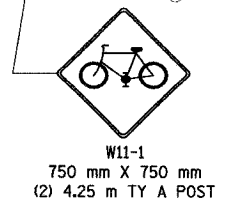


| | | | |
|------------------------------|--------|--------------|-----------|
| SECTION | COUNTY | TOTAL SHEETS | SHEET NO. |
| 02-00034-00-BT | DUPAGE | 108 | 9 |
| STA. TO STA. | | | |
| IDOT PROJECT NO. M-8003(216) | | | |
| SALT CREEK GREENWAY TRAIL | | | |
| CONTRACT NO. 83714 | | | |

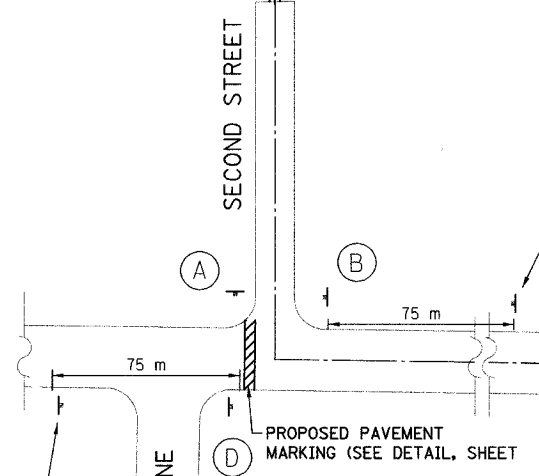

SIGN PANELS, TYPE 1
WITH ALUMINUM SIGN
POST, SPECIAL
(SEE DETAIL)

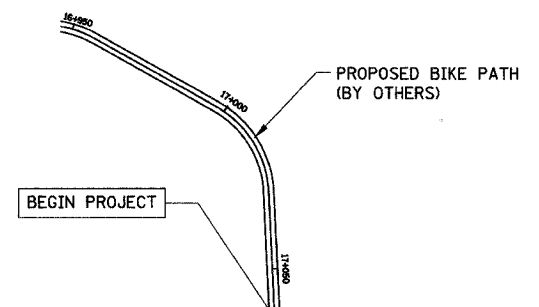

| REVISIONS | | |
|-----------|------|------|
| NO. | NAME | DATE |
| | | |
| | | |
| | | |
| | | |
| | | |
| | | |
| | | |
| | | |
| | | |
| | | |

URS 1701 GOLF ROAD, SUITE 1000 TEL (847) 228-0707
ROLLING MEADOWS, IL 60008 FAX (847) 228-1115

VILLAGE OF OAK BROOK
**SALT CREEK GREENWAY TRAIL
EXISTING PLAN
SECOND ST. TO MONTEREY AVE.**

DATE: 7/20/05 DRAWN BY: VAP
DESIGNED BY: MIA CHECKED BY: DDL

