


F.A.P. R.T.E.	SECTION	COUNTY	TOTAL SHEETS	SHEET NO.
Y.R. #6	03-00295-00-BR	ILLINOIS	16	14
STA. 18+47.5		TO STA. 20+50		
ROAD DIST.		ILLINOIS VILLAGE OF CISSNA PARK		
CONTRACT NO. 87312				

DATE	BY
FINAL SURVEY	SURVEYED
NOTE BOOK NO.	PLOTTED
	TEMPLATE
	AREAS CHECKED

DATE	BY
11/7/04	
ORIGINAL SURVEY	S.A.P.
NOTE BOOK NO.	PLOTTED
	TEMPLATE
	AREAS CHECKED

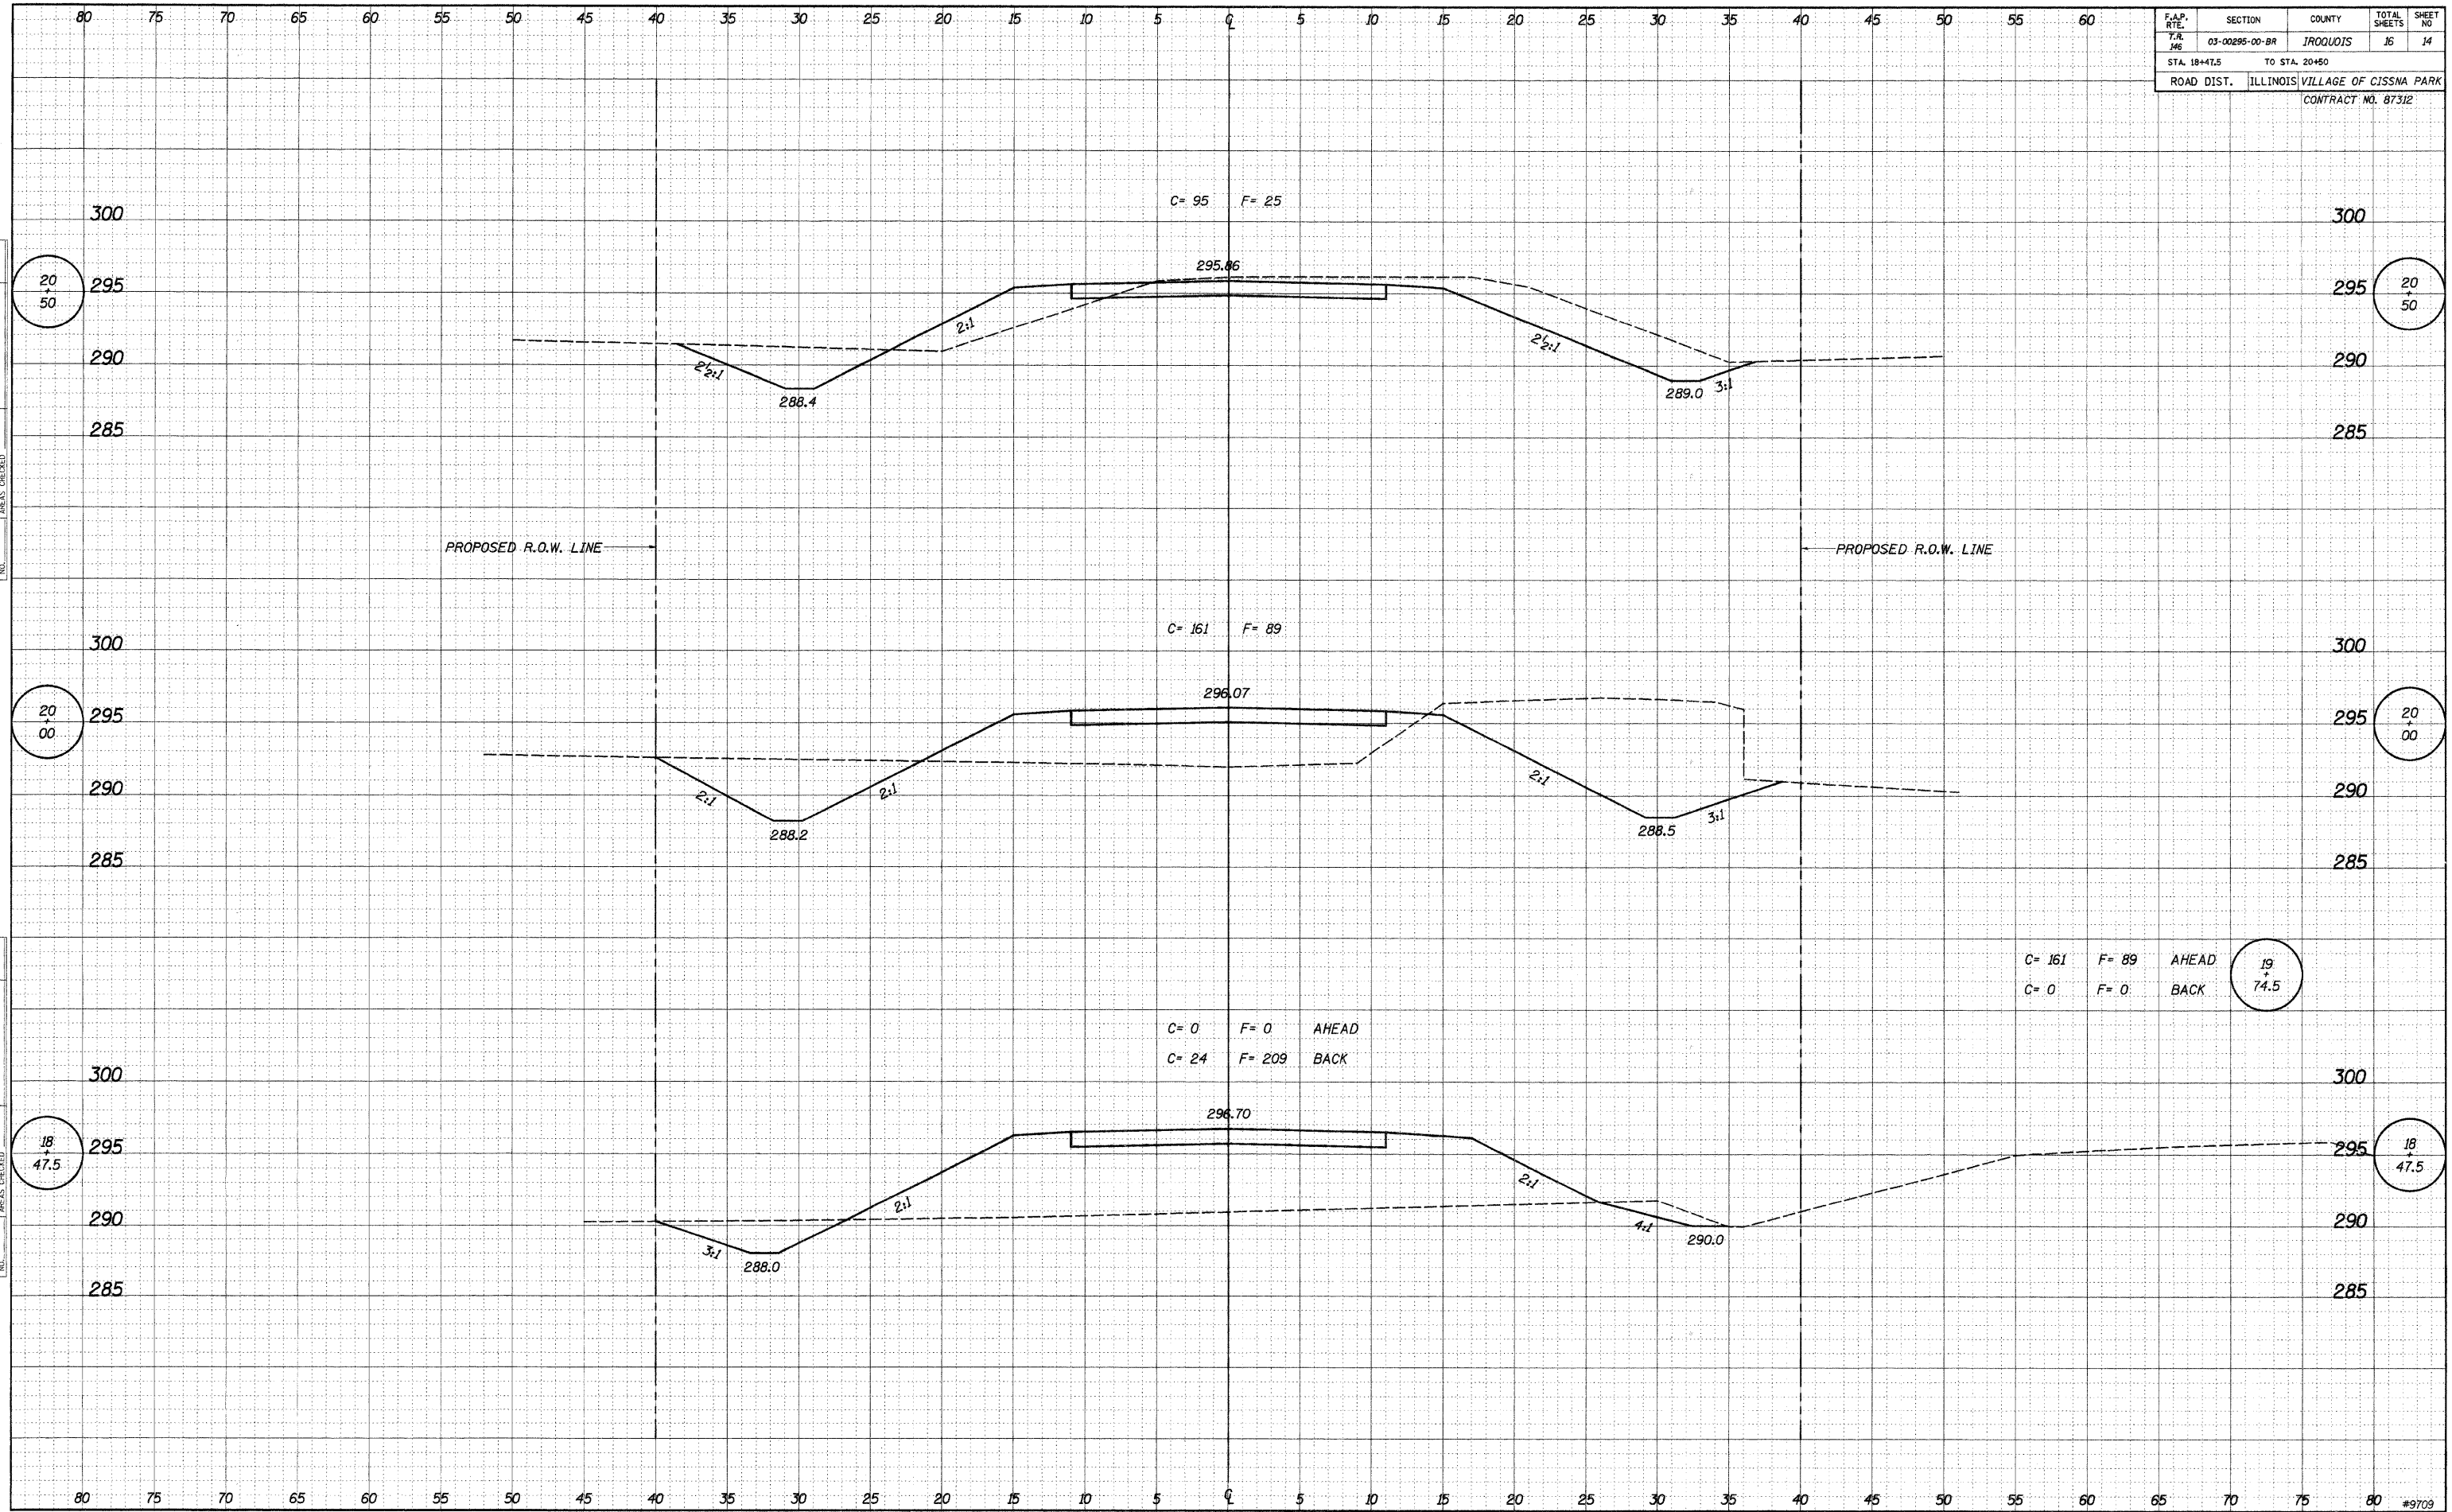

C= 95 F= 25

C= 161 F= 89

C= 0 F= 0 AHEAD
C= 24 F= 209 BACK

C= 161 F= 89 AHEAD
C= 0 F= 0 BACK

20
50

20
50

20
00

20
00

18
47.5

18
47.5