



UNLESS ELEVATIONS ARE SHOWN:
ALL UTILITY LOCATIONS ON THE CROSS SECTIONS ARE BASED ON
THE APPROXIMATE DEPTH SUPPLIED BY THE UTILITY COMPANY.

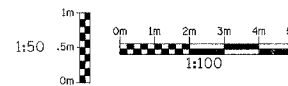

TOPSOIL EXCAVATION QUANTITIES DO NOT INCLUDE THE STOCKPILE LOCATED AT STA. 14+240 TO 14+295

RTE NO.	SECTION	COUNTY	TOTAL	SHEET #
FA 646	(Y)W-1, RS-3	PEORIA	142	109
STATION 13+725 TO STATION 13+768				

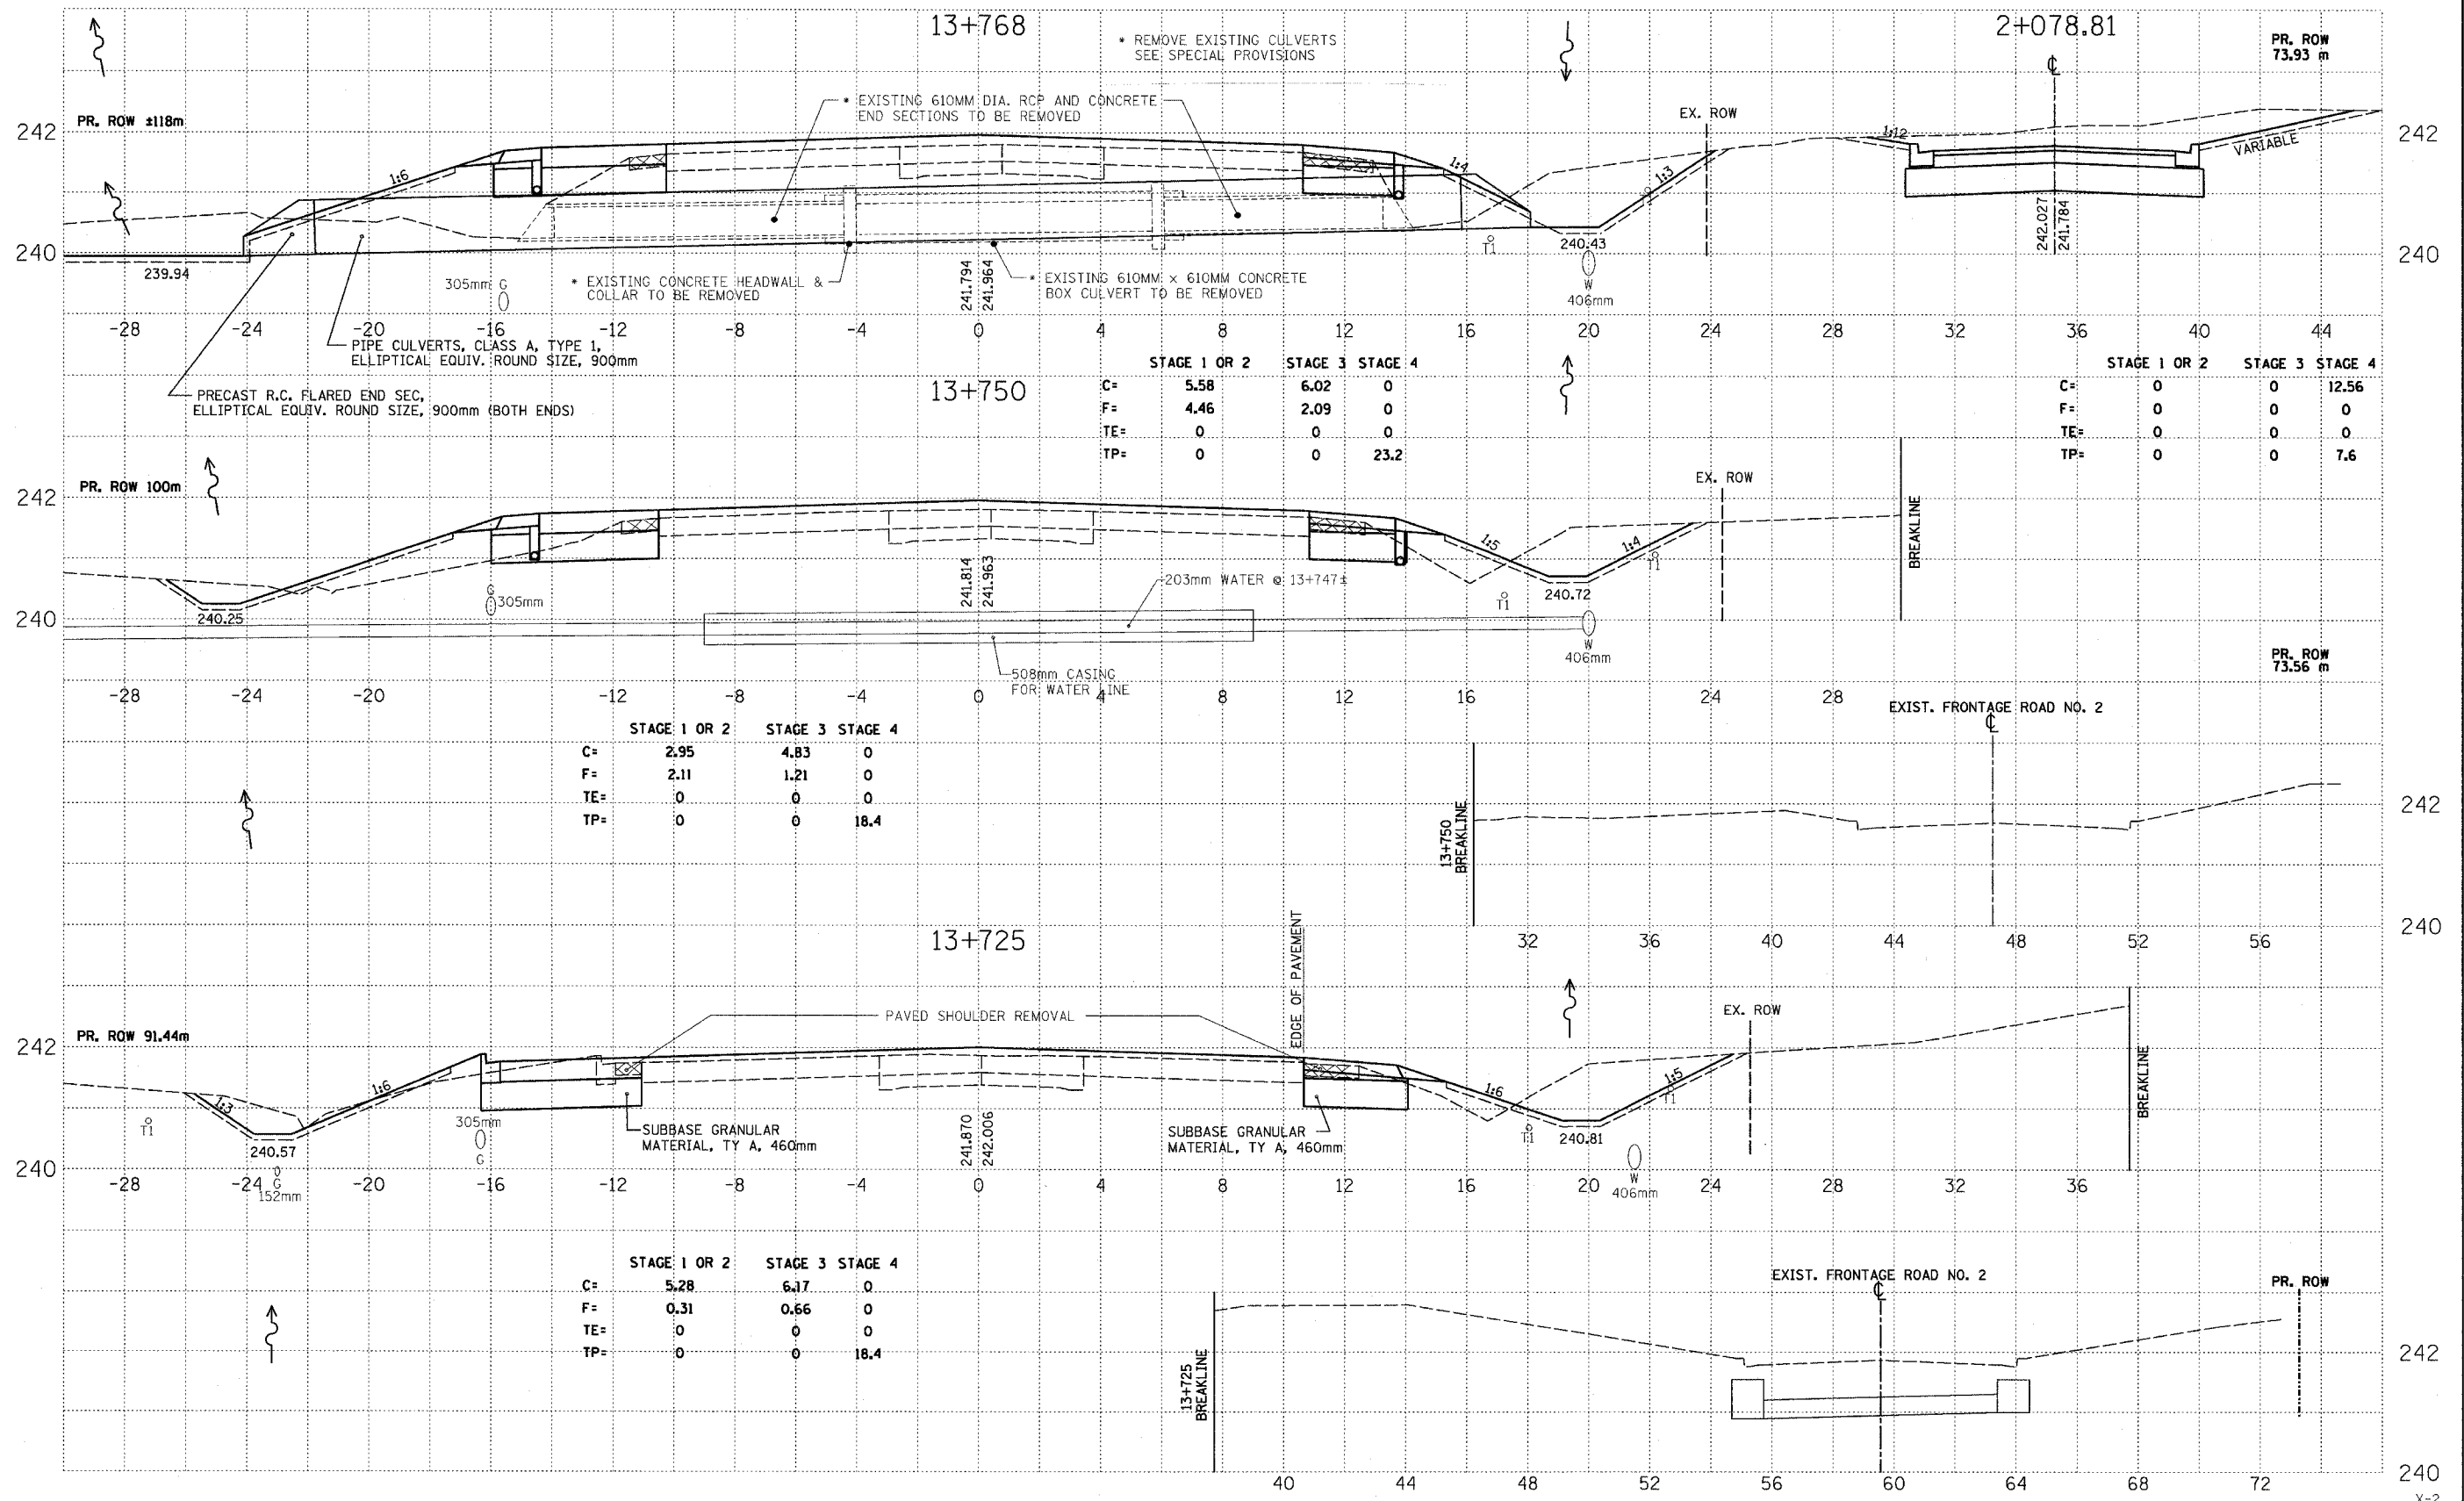

	STAGE 1 OR 2	STAGE 3	STAGE 4
C=	5.58	6.02	0
F=	4.46	2.09	0
TE=	0	0	0
TP=	0	0	23.2

	STAGE 1 OR 2	STAGE 3	STAGE 4
C=	0	0	12.56
F=	0	0	0
TE=	0	0	0
TP=	0	0	7.6

	STAGE 1 OR 2	STAGE 3	STAGE 4
C=	2.95	4.83	0
F=	2.11	1.21	0
TE=	0	0	0
TP=	0	0	18.4

	STAGE 1 OR 2	STAGE 3	STAGE 4
C=	5.28	6.17	0
F=	0.31	0.66	0
TE=	0	0	0
TP=	0	0	18.4