



UNLESS ELEVATIONS ARE SHOWN:
ALL UTILITY LOCATIONS ON THE CROSS SECTIONS ARE BASED ON
THE APPROXIMATE DEPTH SUPPLIED BY THE UTILITY COMPANY.

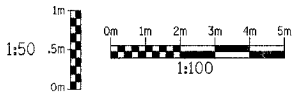

TOPSOIL EXCAVATION QUANTITIES DO NOT INCLUDE THE STOCKPILE LOCATED AT STA. 14+240 TO 14+295

RTE NO.	SECTION	COUNTY	TOTAL	SHEET #
FA 646	(Y)W-1, RS-3	PEORIA	142	111
STATION 13+829 TO STATION 13+875				

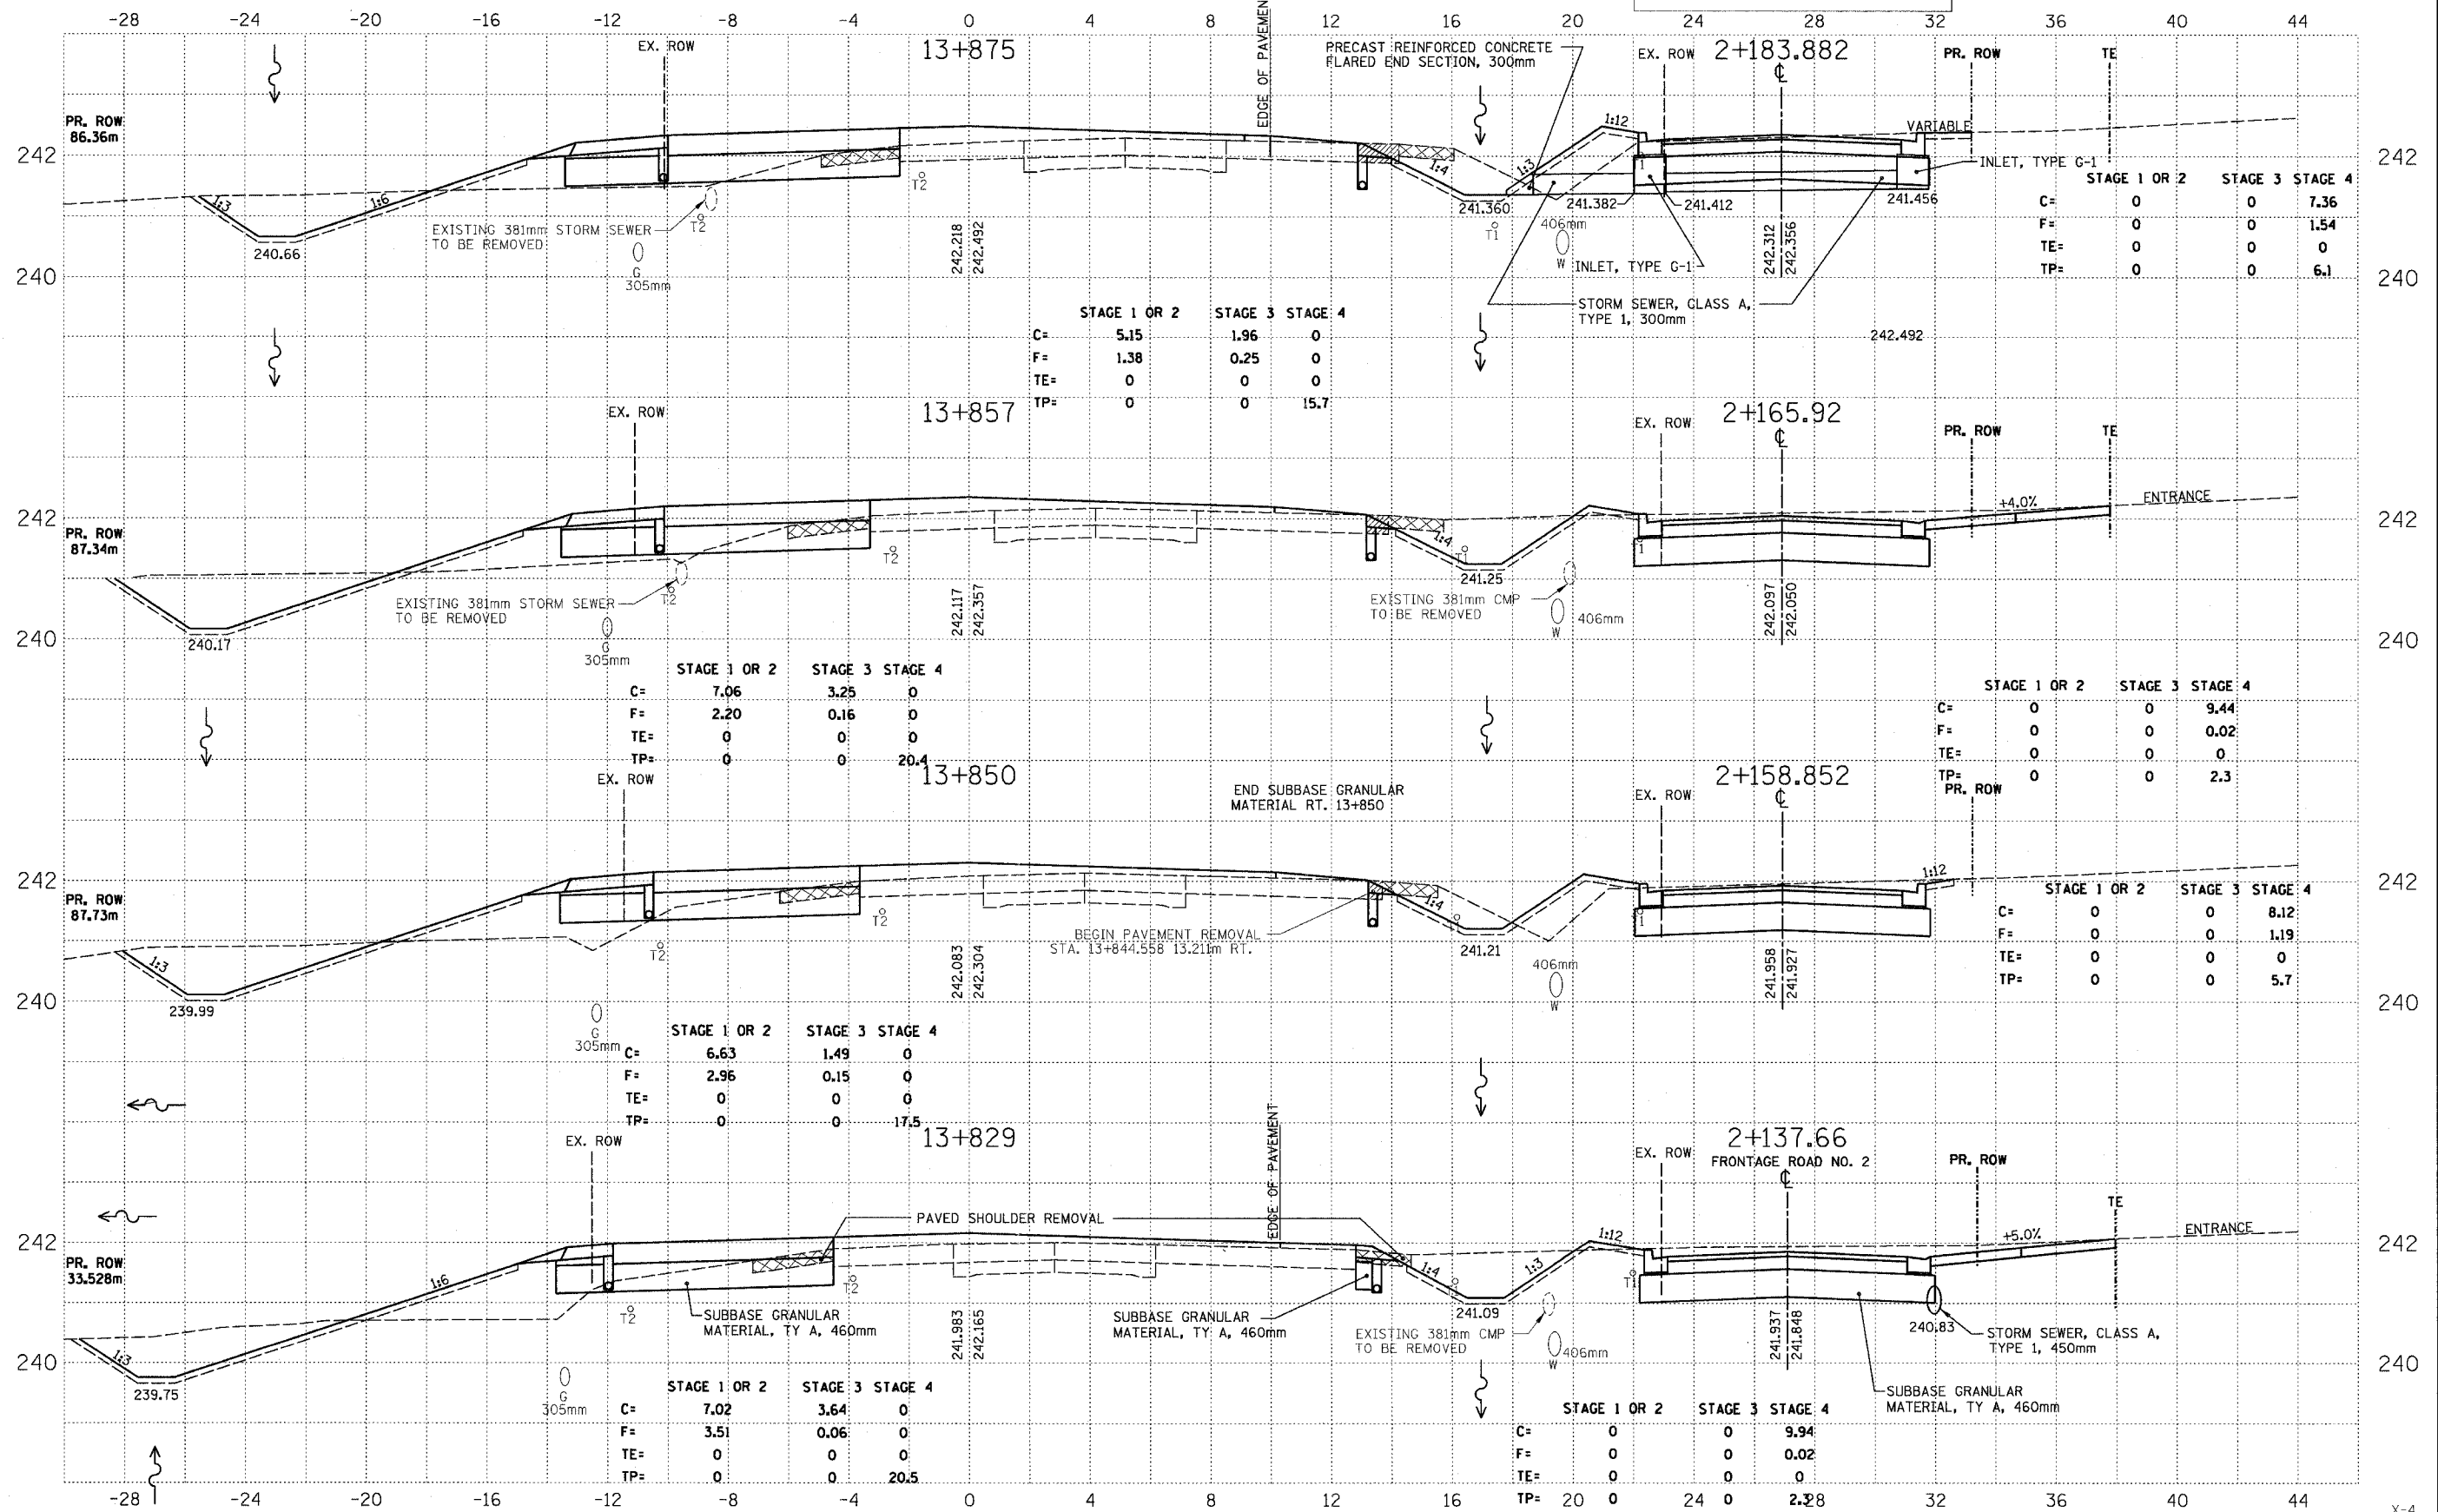

	STAGE 1 OR 2	STAGE 3	STAGE 4
C=	5.15	1.96	0
F=	1.38	0.25	0
TE=	0	0	0
TP=	0	0	15.7

	STAGE 1 OR 2	STAGE 3	STAGE 4
C=	0	0	7.36
F=	0	0	1.54
TE=	0	0	0
TP=	0	0	6.1

	STAGE 1 OR 2	STAGE 3	STAGE 4
C=	7.06	3.25	0
F=	2.20	0.16	0
TE=	0	0	0
TP=	0	0	20.4

	STAGE 1 OR 2	STAGE 3	STAGE 4
C=	0	0	9.44
F=	0	0	0.02
TE=	0	0	0
TP=	0	0	2.3

	STAGE 1 OR 2	STAGE 3	STAGE 4
C=	6.63	1.49	0
F=	2.96	0.15	0
TE=	0	0	0
TP=	0	0	17.5

	STAGE 1 OR 2	STAGE 3	STAGE 4
C=	0	0	8.12
F=	0	0	1.19
TE=	0	0	0
TP=	0	0	5.7

	STAGE 1 OR 2	STAGE 3	STAGE 4
C=	7.02	3.64	0
F=	3.51	0.06	0
TE=	0	0	0
TP=	0	0	20.5

	STAGE 1 OR 2	STAGE 3	STAGE 4
C=	0	0	9.94
F=	0	0	0.02
TE=	0	0	0
TP=	0	0	2.28