



UNLESS ELEVATIONS ARE SHOWN:  
ALL UTILITY LOCATIONS ON THE CROSS SECTIONS ARE BASED ON  
THE APPROXIMATE DEPTH SUPPLIED BY THE UTILITY COMPANY.

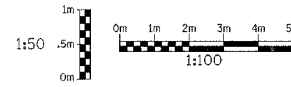

TOPSOIL EXCAVATION QUANTITIES DO  
NOT INCLUDE THE STOCKPILE LOCATED  
AT STA. 14+240 TO 14+295

RTE NO.	SECTION	COUNTY	TOTAL	SHEET #
FA 646	(Y)W-1, RS-3	PEORIA	142	115
STATION 14+050 TO STATION 14+063				

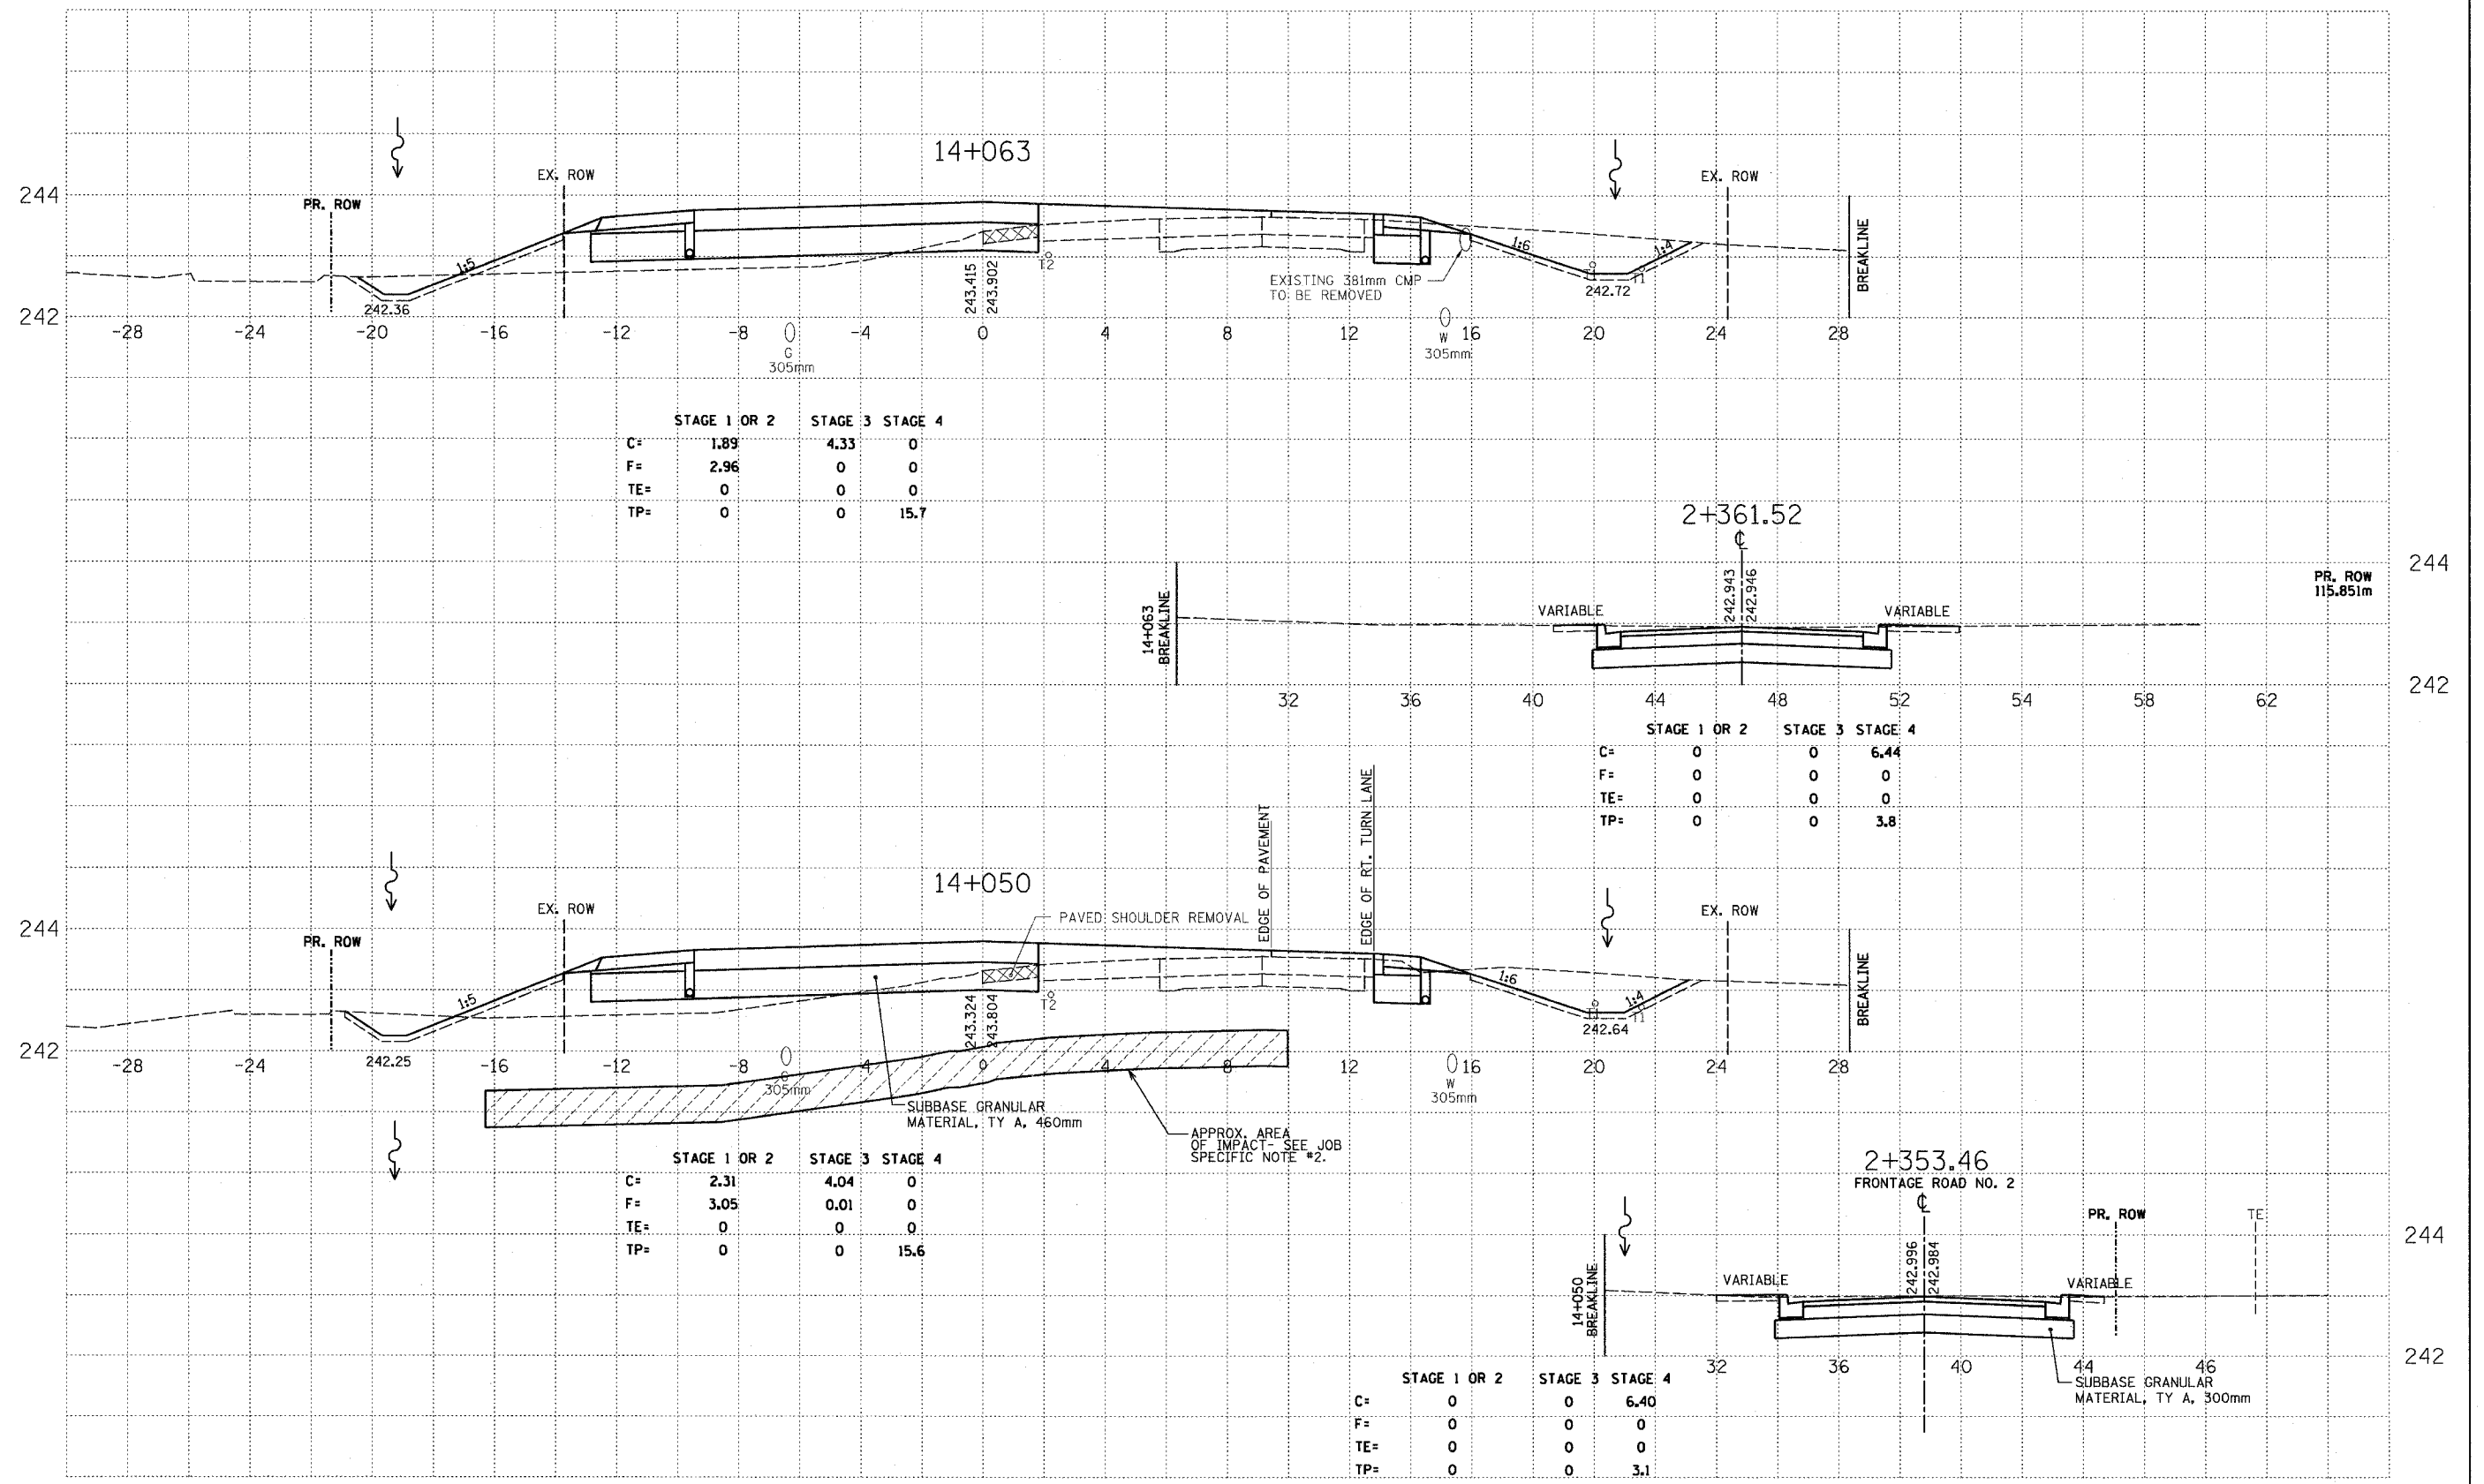

	STAGE 1 OR 2	STAGE 3	STAGE 4
C=	1.89	4.33	0
F=	2.96	0	0
TE=	0	0	0
TP=	0	0	15.7

	STAGE 1 OR 2	STAGE 3	STAGE 4
C=	0	0	6.44
F=	0	0	0
TE=	0	0	0
TP=	0	0	3.8

	STAGE 1 OR 2	STAGE 3	STAGE 4
C=	2.31	4.04	0
F=	3.05	0.01	0
TE=	0	0	0
TP=	0	0	15.6

	STAGE 1 OR 2	STAGE 3	STAGE 4
C=	0	0	6.40
F=	0	0	0
TE=	0	0	0
TP=	0	0	3.1