



UNLESS ELEVATIONS ARE SHOWN:
ALL UTILITY LOCATIONS ON THE CROSS SECTIONS ARE BASED ON
THE APPROXIMATE DEPTH SUPPLIED BY THE UTILITY COMPANY.

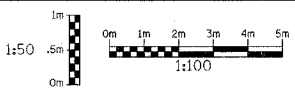

TOPSOIL EXCAVATION QUANTITIES DO NOT INCLUDE THE STOCKPILE LOCATED AT STA. 14+240 TO 14+295

RTE NO.	SECTION	COUNTY	TOTAL	SHEET #
FA 646	(Y)W-1, RS-3	PEORIA	142	124
STATION 14+525 TO STATION 14+600				

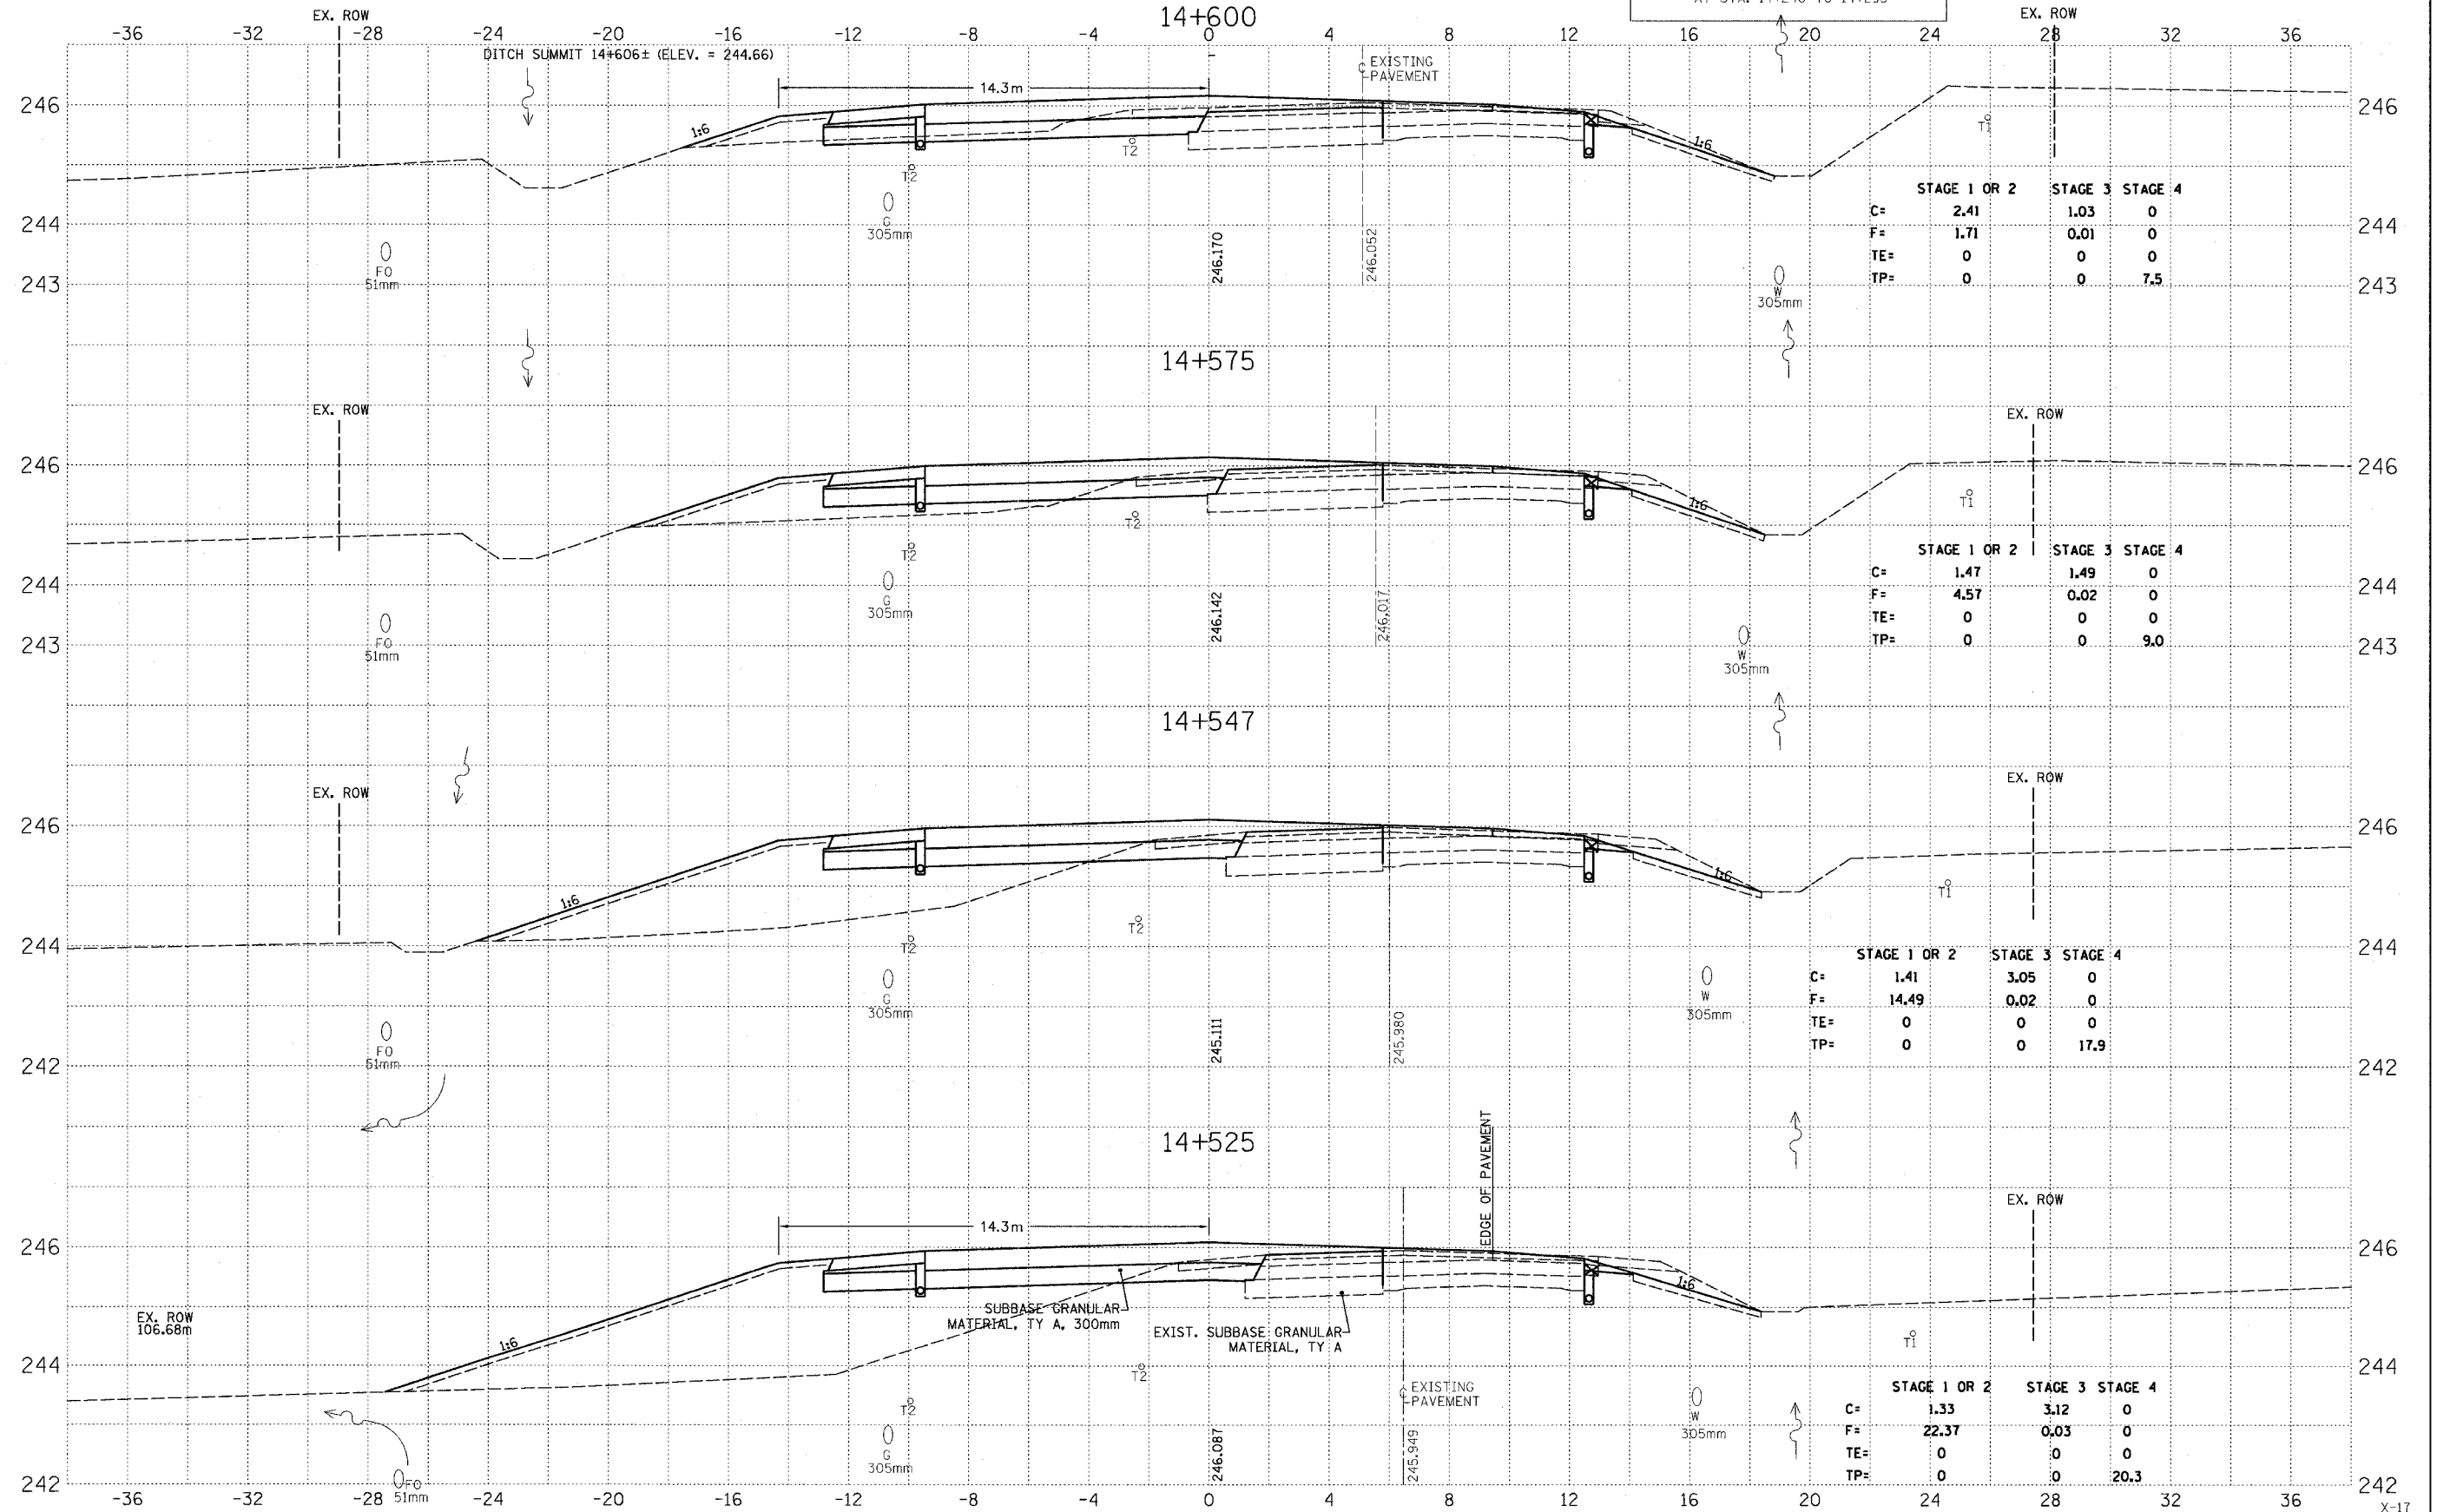

	STAGE 1 OR 2	STAGE 3	STAGE 4
C=	2.41	1.03	0
F=	1.71	0.01	0
TE=	0	0	0
TP=	0	0	7.5

	STAGE 1 OR 2	STAGE 3	STAGE 4
C=	1.47	1.49	0
F=	4.57	0.02	0
TE=	0	0	0
TP=	0	0	9.0

	STAGE 1 OR 2	STAGE 3	STAGE 4
C=	1.41	3.05	0
F=	14.49	0.02	0
TE=	0	0	0
TP=	0	0	17.9

	STAGE 1 OR 2	STAGE 3	STAGE 4
C=	1.33	3.12	0
F=	22.37	0.03	0
TE=	0	0	0
TP=	0	0	20.3