



UNLESS ELEVATIONS ARE SHOWN:
ALL UTILITY LOCATIONS ON THE CROSS SECTIONS ARE BASED ON
THE APPROXIMATE DEPTH SUPPLIED BY THE UTILITY COMPANY.

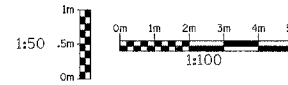

TOPSOIL EXCAVATION QUANTITIES DO NOT INCLUDE THE STOCKPILE LOCATED AT STA. 14+240 TO 14+295

RTE NO.	SECTION	COUNTY	TOTAL	SHEET #
FA 646	(Y)W-1, RS-3	PEORIA	142	127
STATION 14+786.100		TO STATION 14+875		

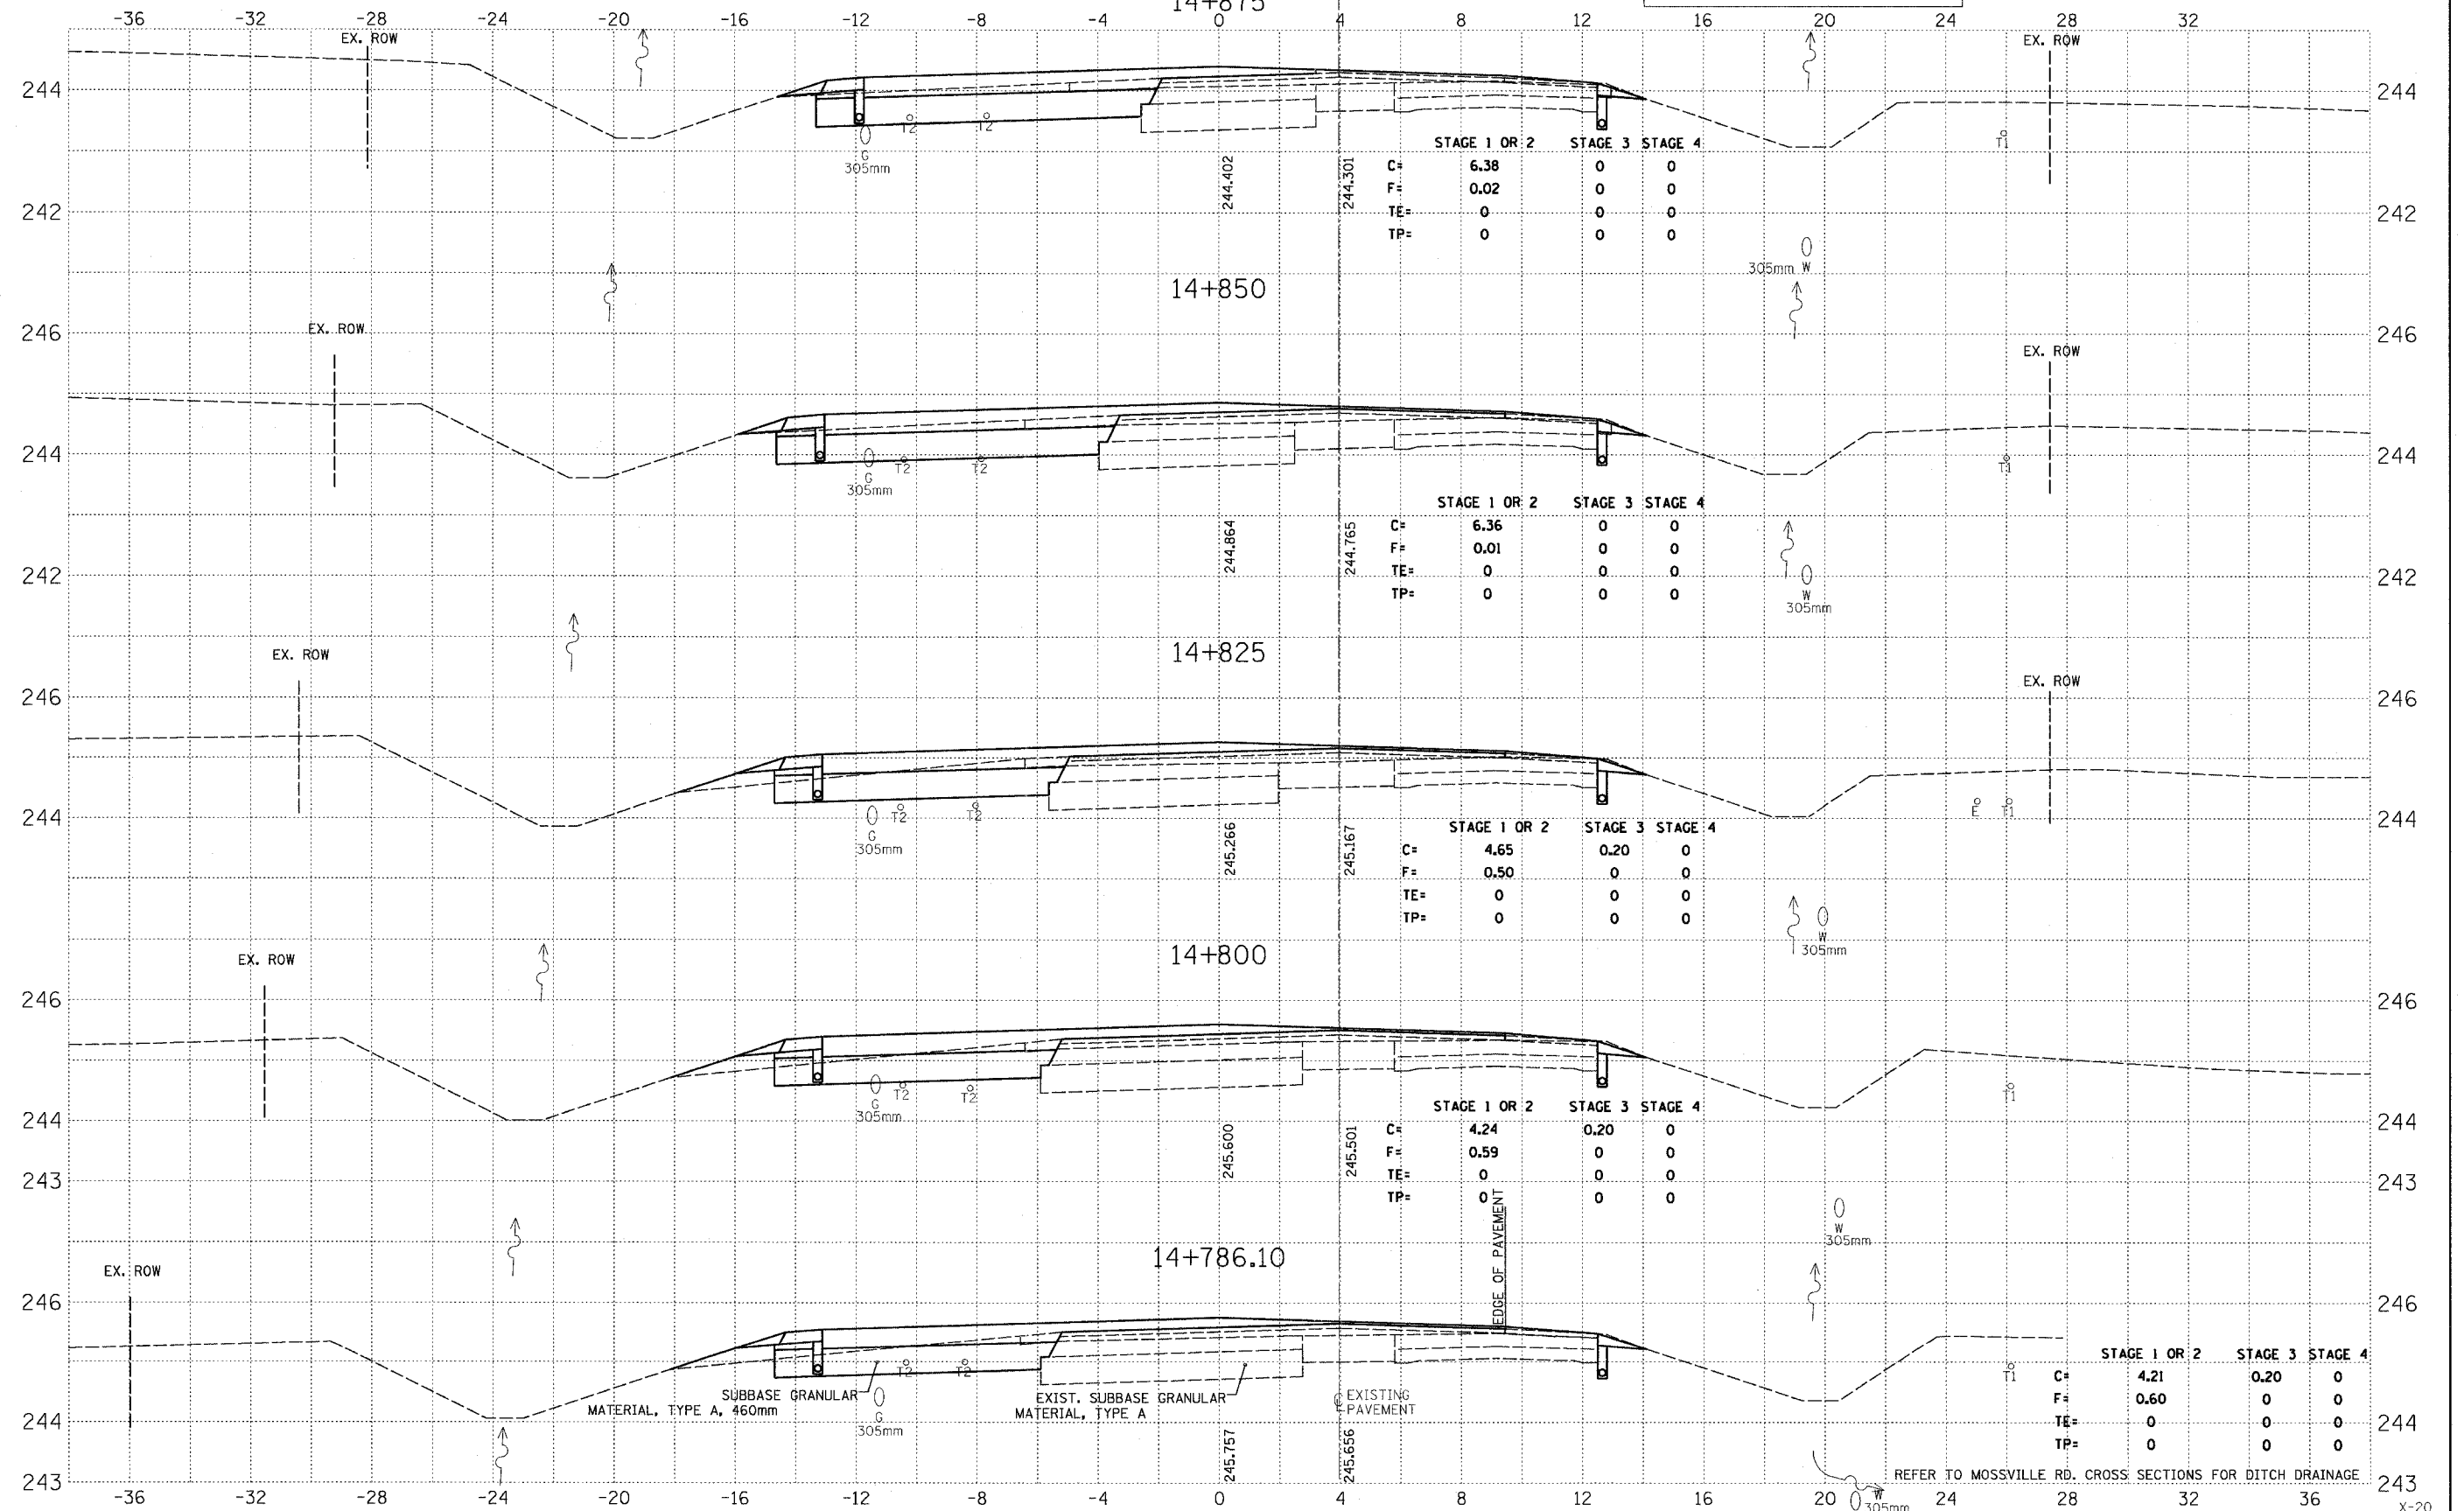

	STAGE 1 OR 2	STAGE 3	STAGE 4
C=	6.38	0	0
F=	0.02	0	0
TE=	0	0	0
TP=	0	0	0

	STAGE 1 OR 2	STAGE 3	STAGE 4
C=	6.36	0	0
F=	0.01	0	0
TE=	0	0	0
TP=	0	0	0

	STAGE 1 OR 2	STAGE 3	STAGE 4
C=	4.65	0.20	0
F=	0.50	0	0
TE=	0	0	0
TP=	0	0	0

	STAGE 1 OR 2	STAGE 3	STAGE 4
C=	4.24	0.20	0
F=	0.59	0	0
TE=	0	0	0
TP=	0	0	0

	STAGE 1 OR 2	STAGE 3	STAGE 4
C=	4.21	0.20	0
F=	0.60	0	0
TE=	0	0	0
TP=	0	0	0