



UNLESS ELEVATIONS ARE SHOWN:
ALL UTILITY LOCATIONS ON THE CROSS SECTIONS ARE BASED ON
THE APPROXIMATE DEPTH SUPPLIED BY THE UTILITY COMPANY.

TOPSOIL EXCAVATION QUANTITIES DO
NOT INCLUDE THE STOCKPILE LOCATED
AT STA. 14+240 TO 14+295

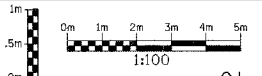

RTE NO.	SECTION	COUNTY	TOTAL	SHEET #
FA 646	(Y)W-1, RS-3	PEORIA	142	139
STATION 0+863.930		TO STATION 0+900.00		

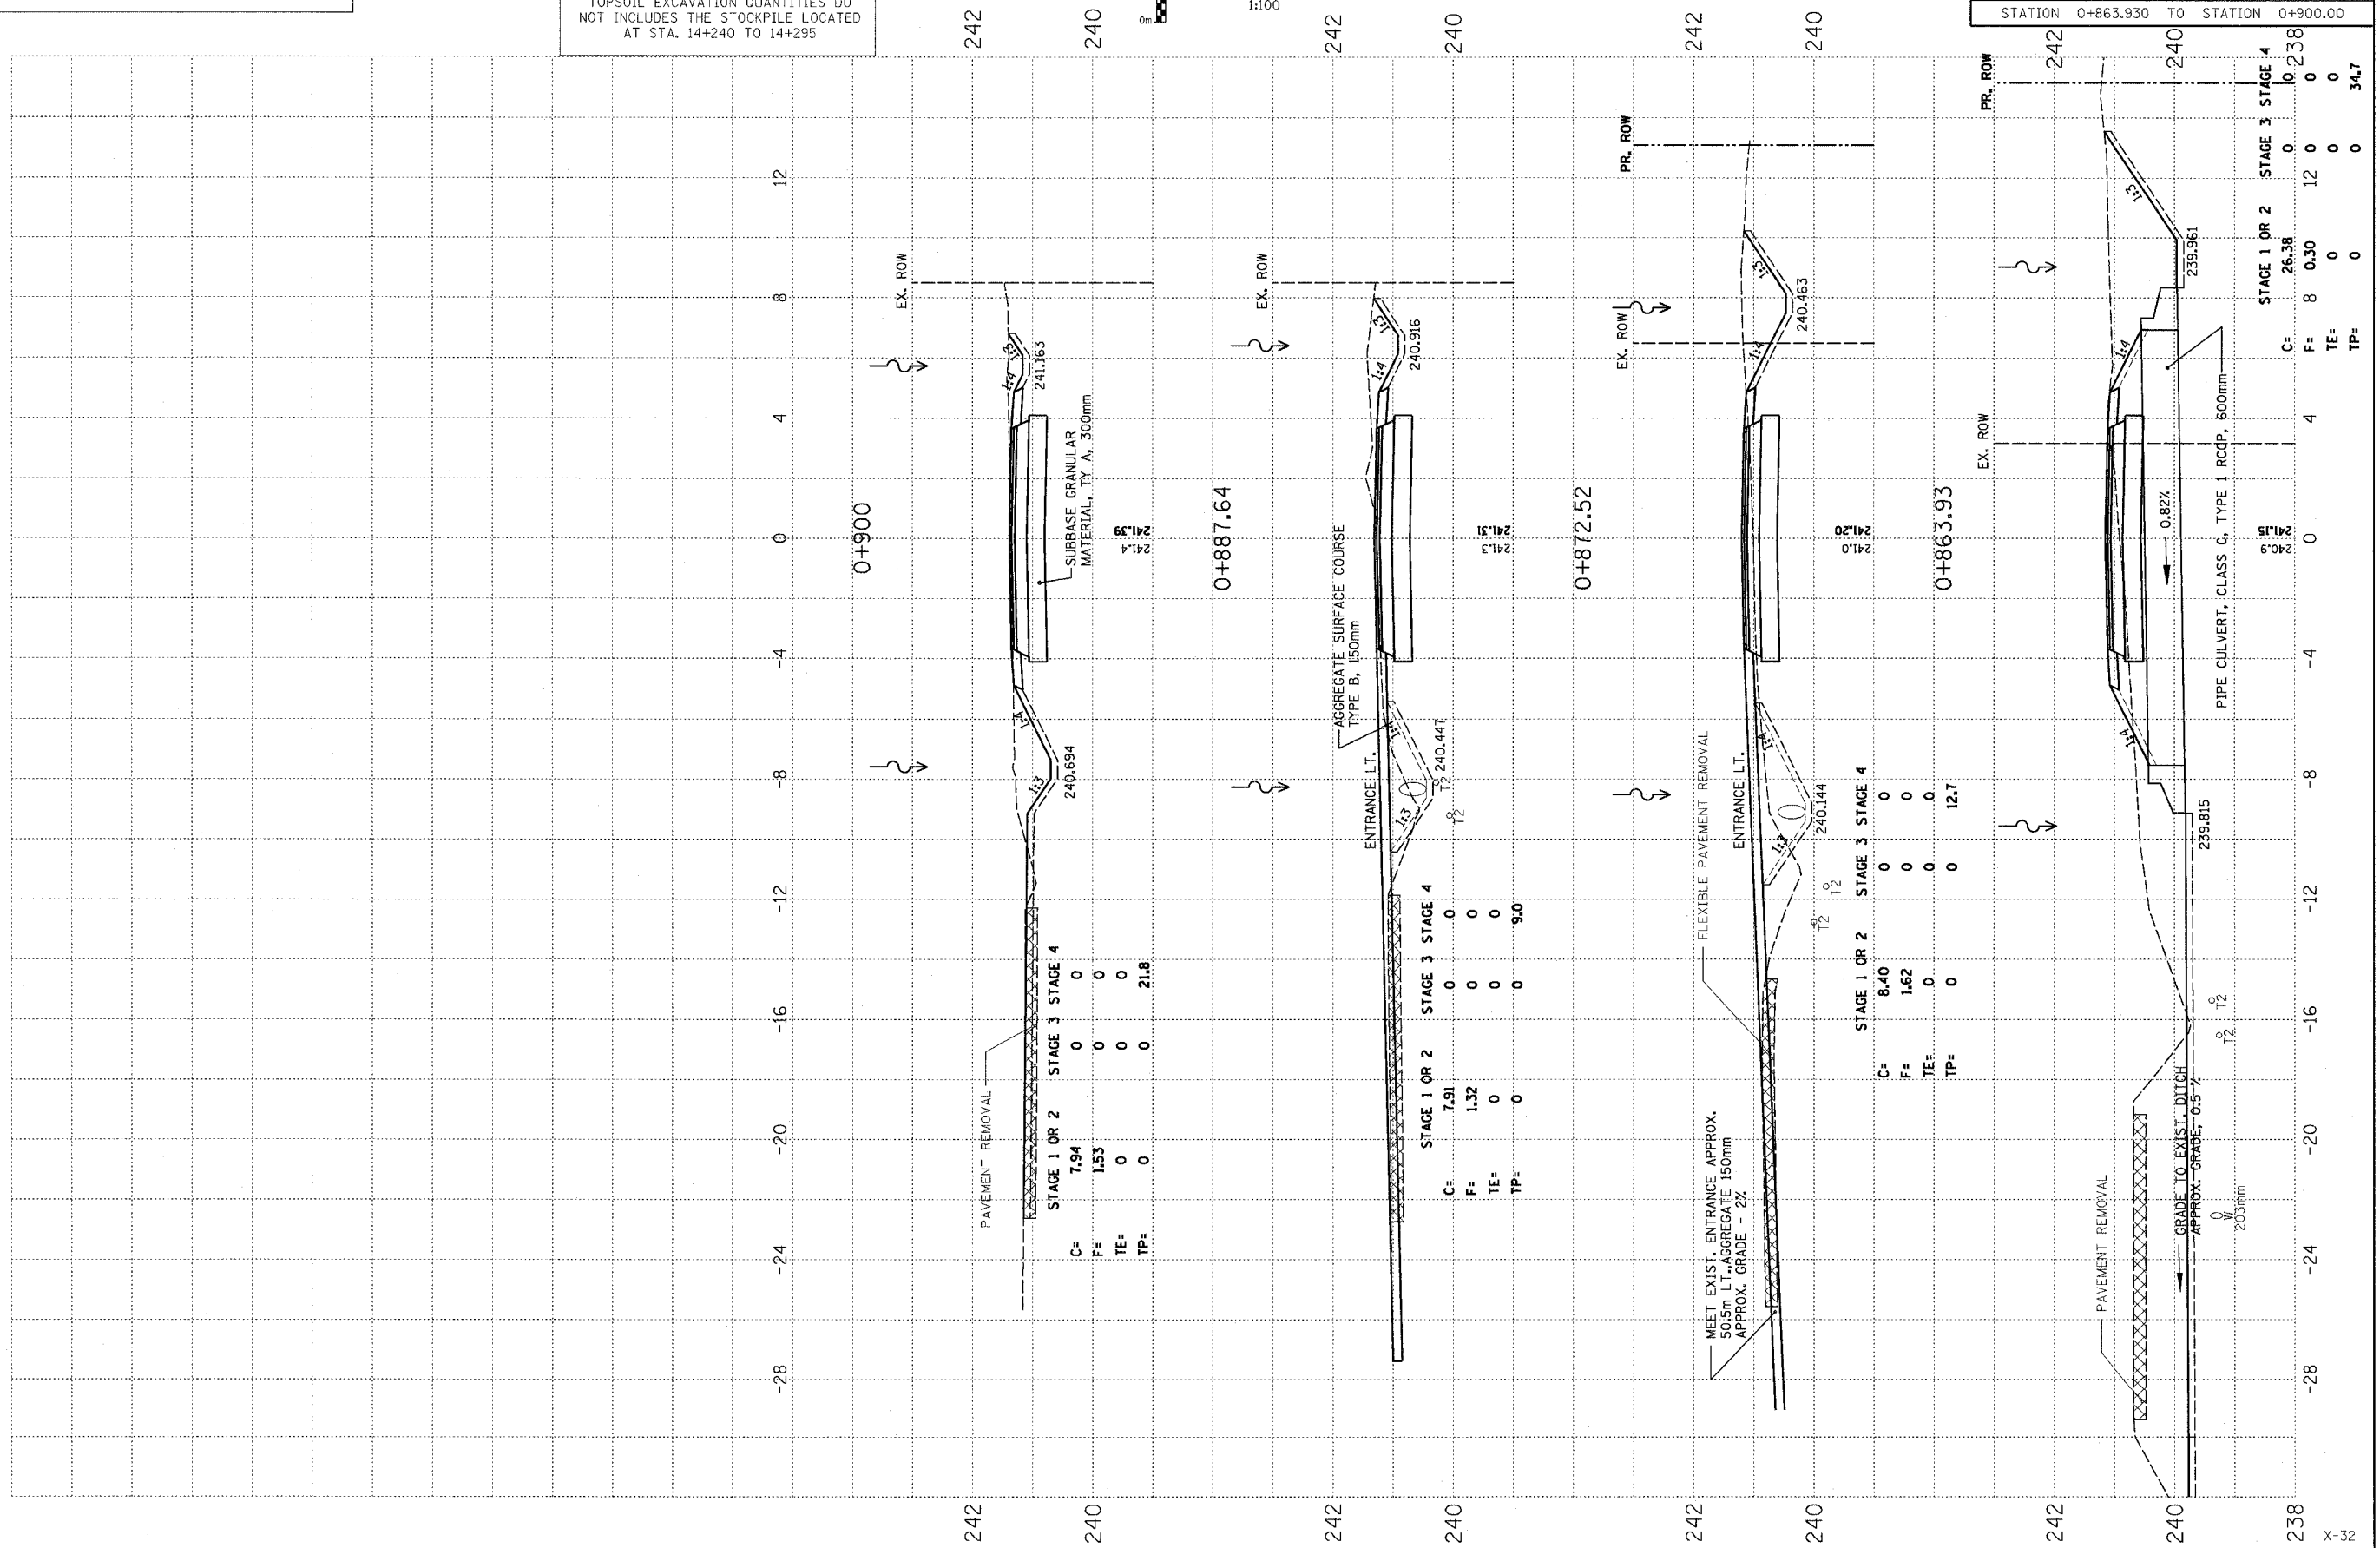

	STAGE 1 OR 2	STAGE 3	STAGE 4
C=	7.94	0	0
F=	1.53	0	0
TE=	0	0	0
TP=	0	0	21.8

	STAGE 1 OR 2	STAGE 3	STAGE 4
C=	7.91	0	0
F=	1.32	0	0
TE=	0	0	0
TP=	0	0	9.0

	STAGE 1 OR 2	STAGE 3	STAGE 4
C=	8.40	0	0
F=	1.62	0	0
TE=	0	0	0
TP=	0	0	12.7

	STAGE 1 OR 2	STAGE 3	STAGE 4
C=	26.38	0	0
F=	8	0.30	0
TE=	0	0	0
TP=	0	0	34.7