


DATE _____
 BY _____
 SUPERVIEWED _____
 SURVEY PLOTTED _____
 FINAL SURVEY PLOTTED _____
 NOTE BOOK NO. _____
 AREAS CHECKED _____

DATE _____
 BY _____
 SUPERVIEWED _____
 SURVEY PLOTTED _____
 ORIGINAL SURVEY PLOTTED _____
 NOTE BOOK NO. _____
 AREAS CHECKED _____

DATE * * * * *
 FILE NAME * * * * *
 PLOT SCALE * * * * *
 USER NAME * * * * *

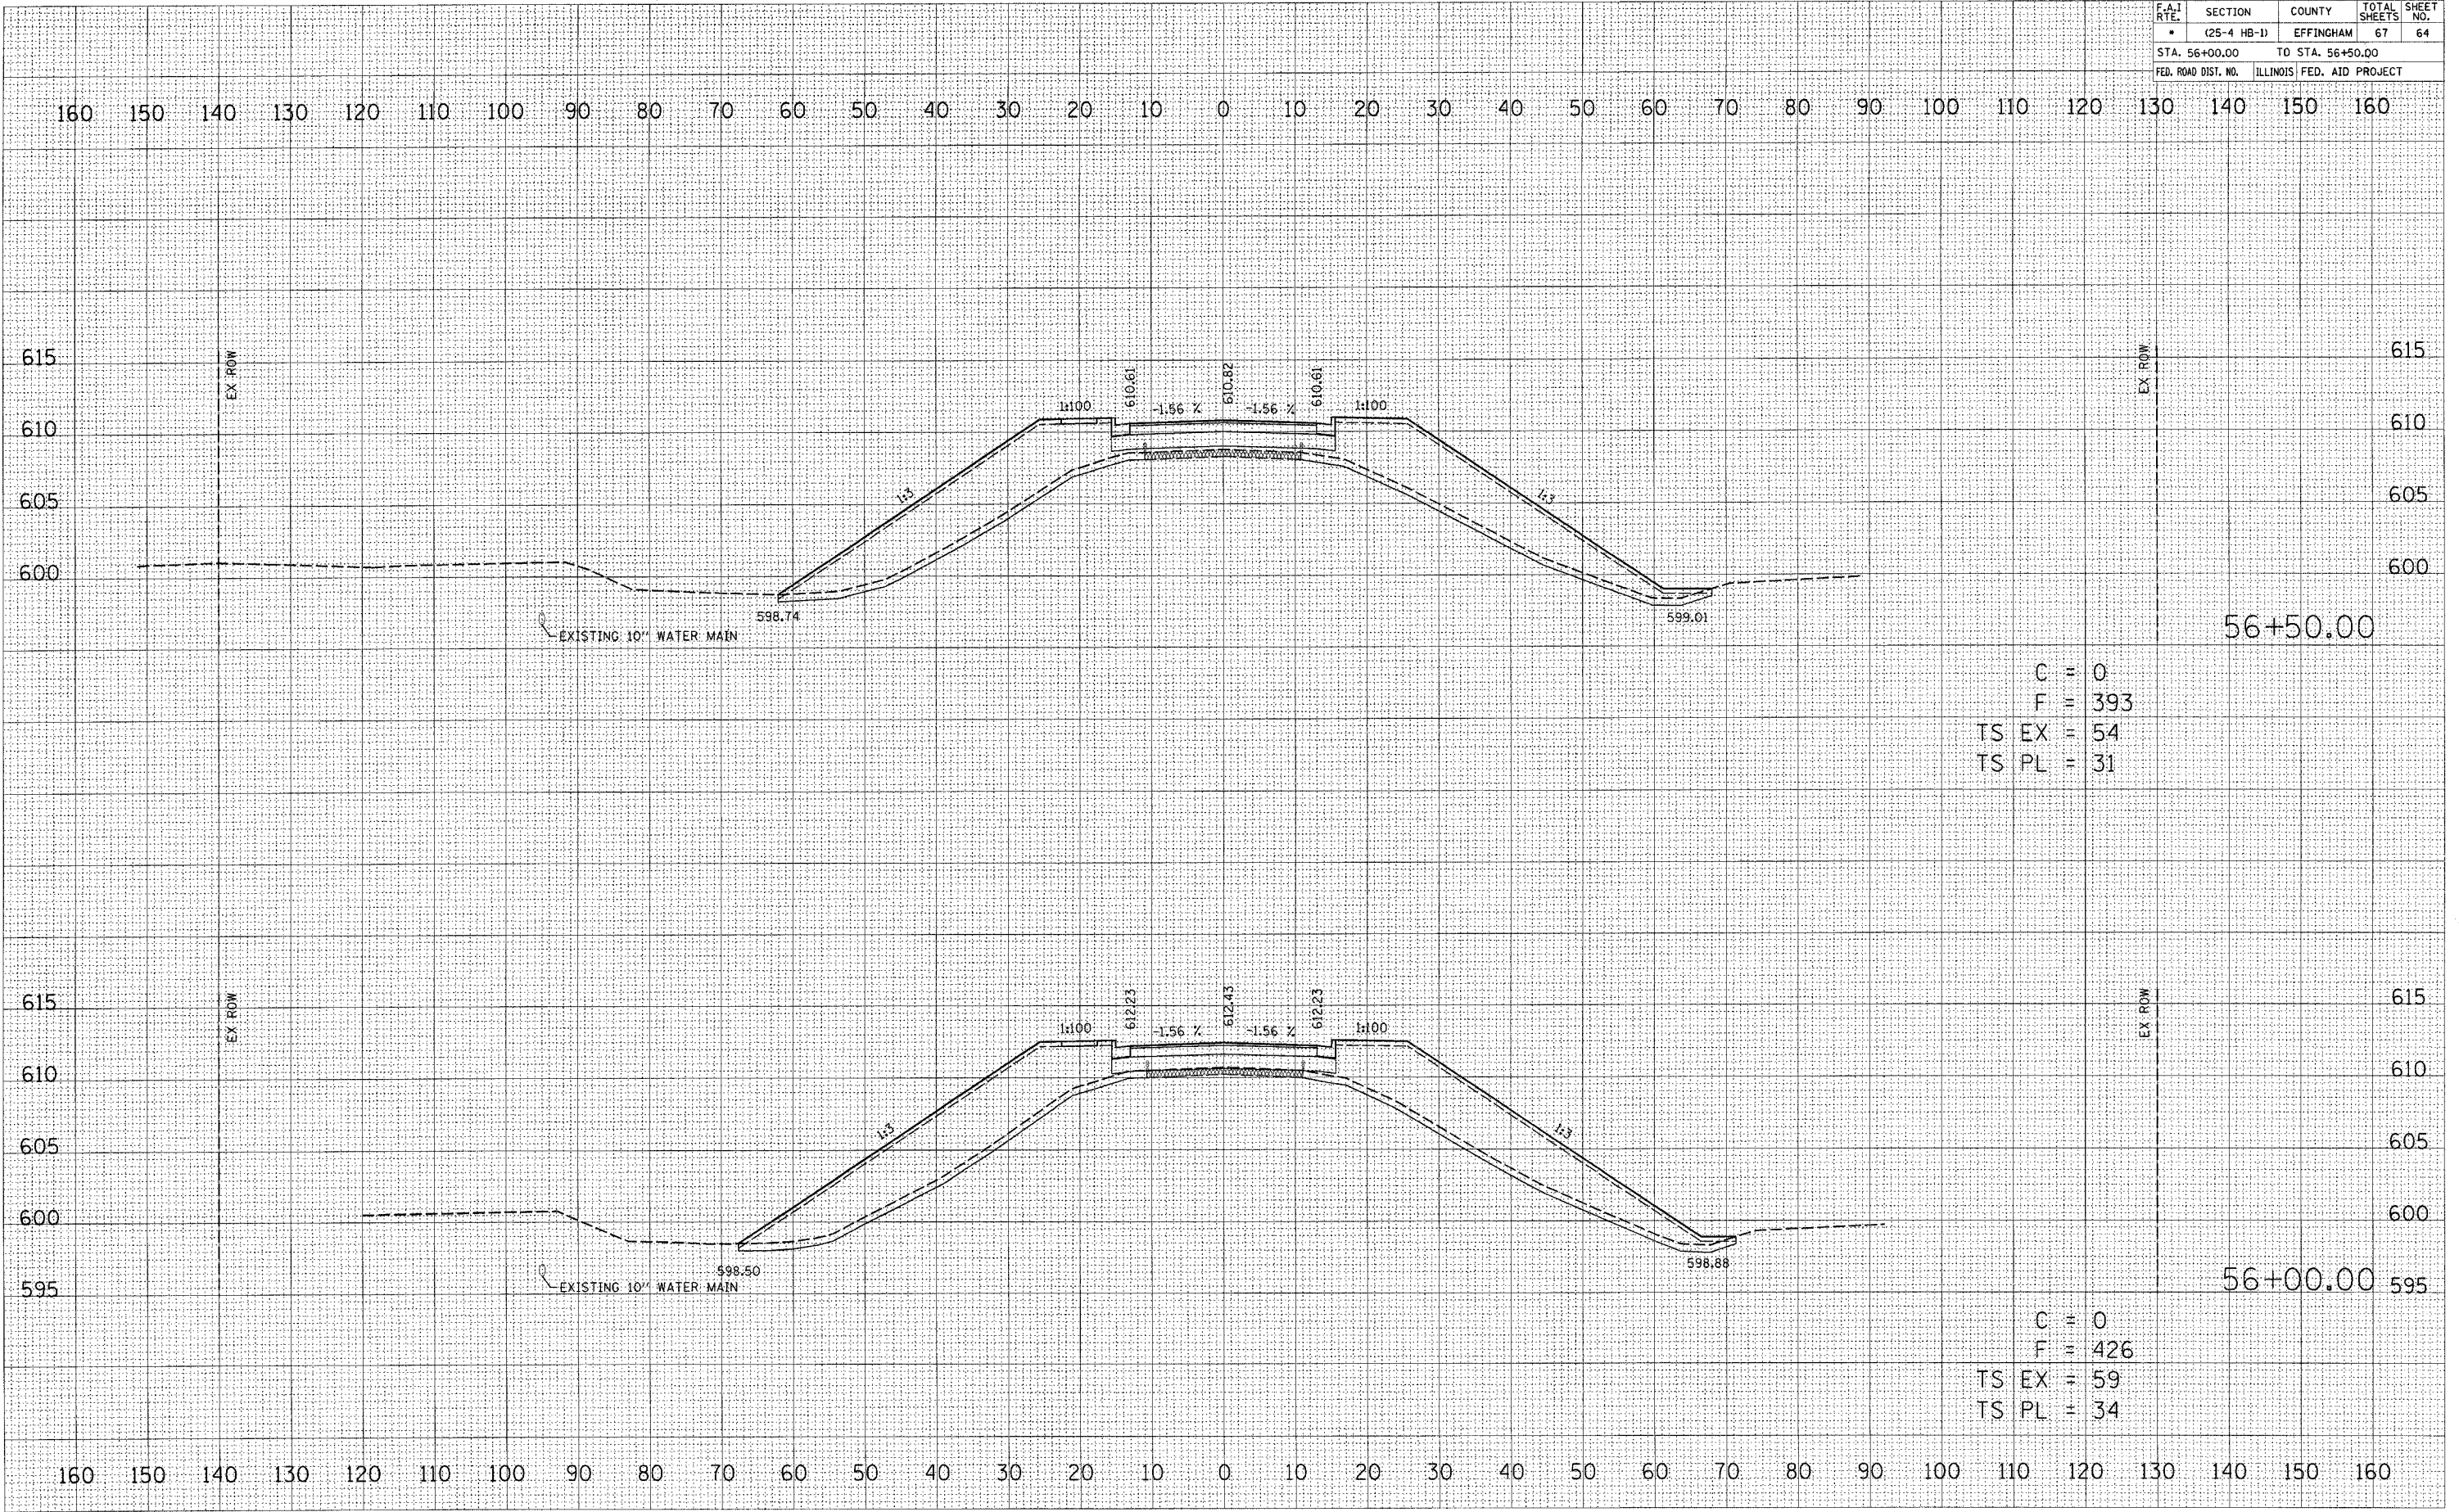

C = 0
 F = 393
 TS EX = 54
 TS PL = 31

C = 0
 F = 426
 TS EX = 59
 TS PL = 34