






BENCHMARKS

IL 15 BIG MUDDY CREEK WEST OF MT. VERNON

F.A.P. RTE.	SECTION	COUNTY	TOTAL SHEETS	SHEET NO.
821	13B-1	JEFFERSON	39	7
STA.	TO STA.			
FED. ROAD DIST. NO.	ILLINOIS	FED. AID PROJECT		

BM #	STATION	O/S	ELEV.	DESCRIPTION	BM #	STATION	O/S	ELEV.	DESCRIPTION
200		25' EAST	434.665	BRASS STEM SET IN TOP OF CONC. POST. (FORMERLY PSM F252) 37' SOUTH OF A FARM DRIVE, 0.9 MI SOUTH OF IL 15 ON CR 800 E (N PRESLEY LN)	207	1219+65	42.0' R	436.542	R. R. SPIKE IN NORTH SIDE OF P.P. 42.0' SOUTH OF IL 15. 250' WEST OF BRIDGE STRUCTURE #041-0024
201	1159+53	145' R	434.417	"X" CHISELED IN NORTH BOLT ON TOP OF FIRE HYDRANT. 21' WEST OF CR 800 E (N PRESLEY LN) 145' SOUTH OF IL 15	208	1145+85	48.0' L	442.539	R. R. SPIKE IN SOUTH SIDE OF P.P. 48.0' NORTH OF IL 15. IN NW QUADRANT OF IL 15 AND CR 750 E. 30' WEST OF CR 750E (N WAGNER LN)
202	1175+50	33.5' R	433.722	R. R. SPIKE IN SOUTH SIDE OF P.P. 33.5' SOUTH OF IL 15. +/- 160' EAST OF CR 850E (N DRIVERS LN)	209	1094+00	32.5' R	475.210	"X" CHISELED IN (N. BOLT) ON TOP OF FIRE HYDRANT IN SE QUADRANT OF IL 15 AND CR 675 E. (N ASHLAND LANE) 32.5' SOUTH OF IL 15, 47.0' EAST OF CR 675 E. (N. ASHLAND LANE).
203	1188+50	32.5' R	435.442	R. R. SPIKE IN NORTH SIDE OF P.P. 32.5' SOUTH OF IL 15. +/- 1450' EAST OF CR 850E (N DRIVERS LN)	210	1066+38	22.5' L	468.716	"SQUARE" CHISELED IN CENTER OF HEADWALL OF 10' x 5' CONC. BOX CULVERT 22.5' NORTH OF IL 15.
204	1201+10	33.5' R	439.556	"SQUARE" CHISELED IN SE CORNER OF 6' X 6' CONC. PAD FOR STREAMFLOW MONITORING STATION. 33.5' SOUTH OF IL 15.					
205	1204+40	41.0' L	437.702	"SQUARE" CHISELED IN CENTER OF HEADWALL OF 4.0' x 3.0' CONC. BOX CULVERT. 41.0' NORTH OF IL 15.					
206	1211+50	19.0' R	437.197	"SQUARE" CHISELED IN CENTER OF HEADWALL OF 4.0' CONC. PIPE CULVERT. 19.0' SOUTH OF IL 15.					

***** STATION STAMPS DO NOT MATCH THE BRIDGE STATIONING. USE BRIDGE STATIONING FOR BM 201 THRU 207. USE STATION STAMPS FOR BM 208 THRU 210.

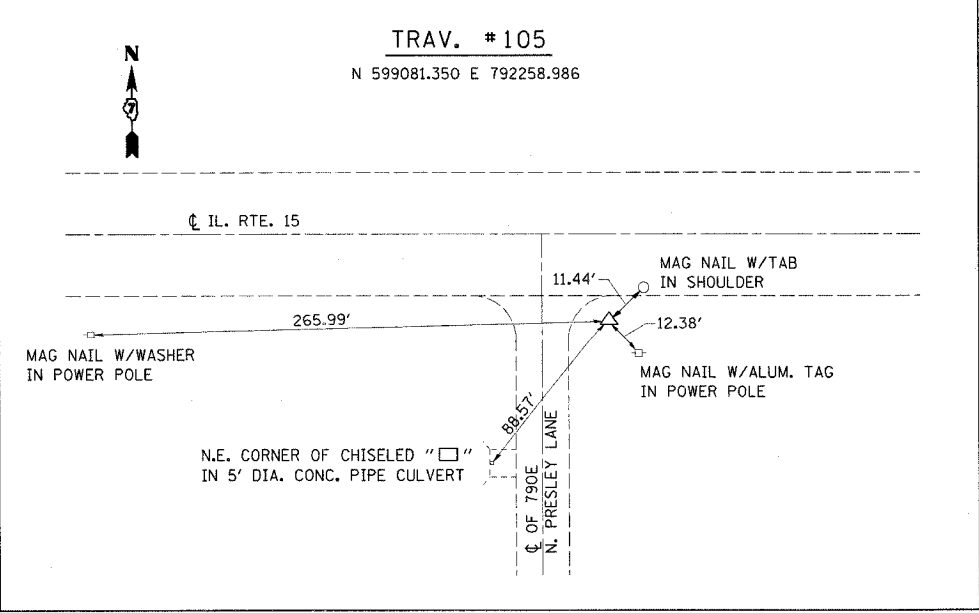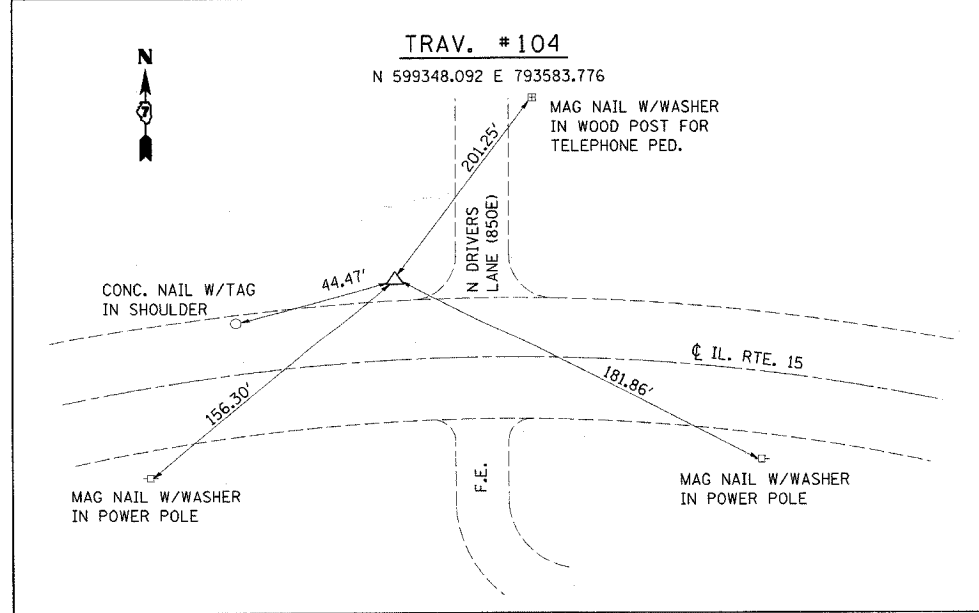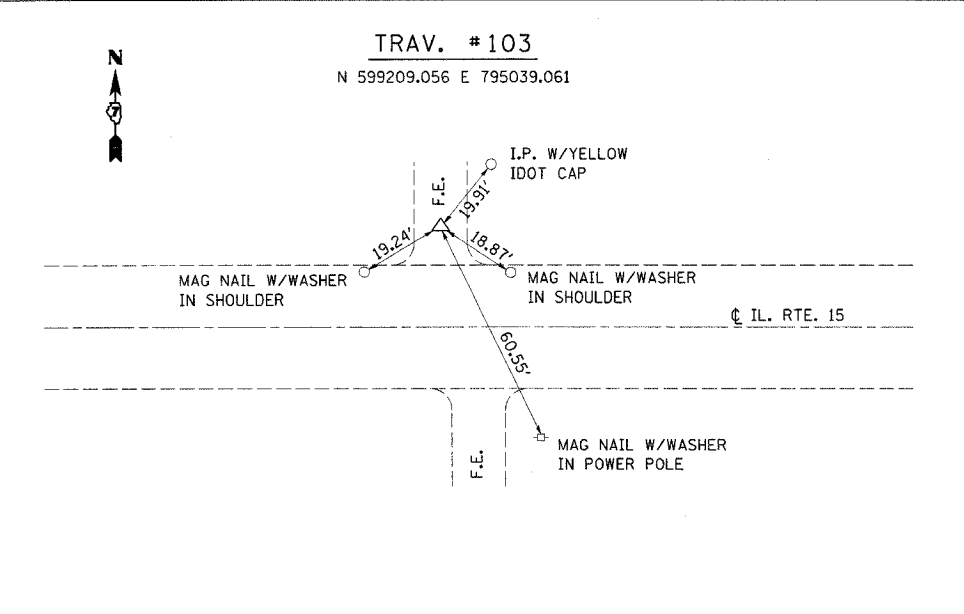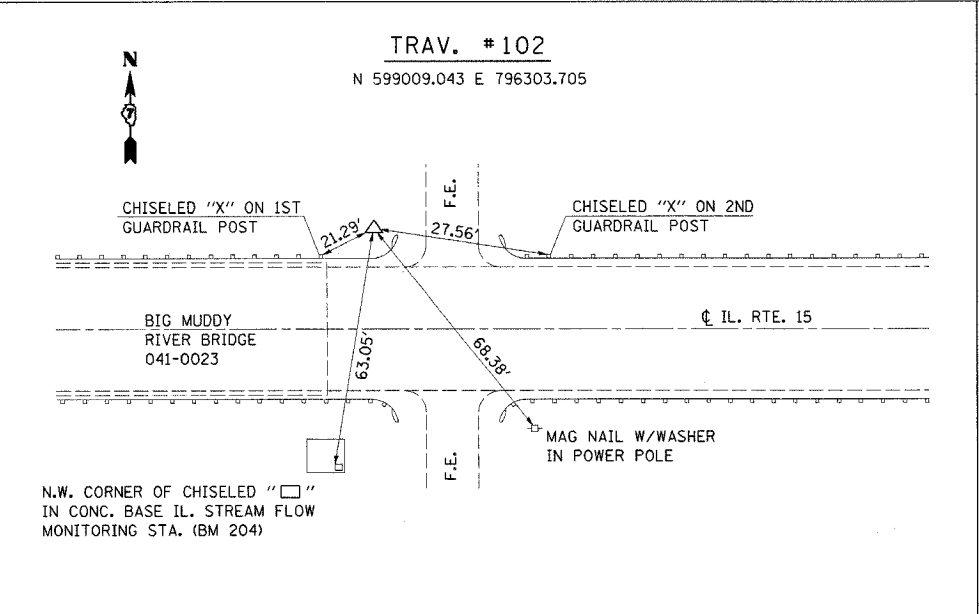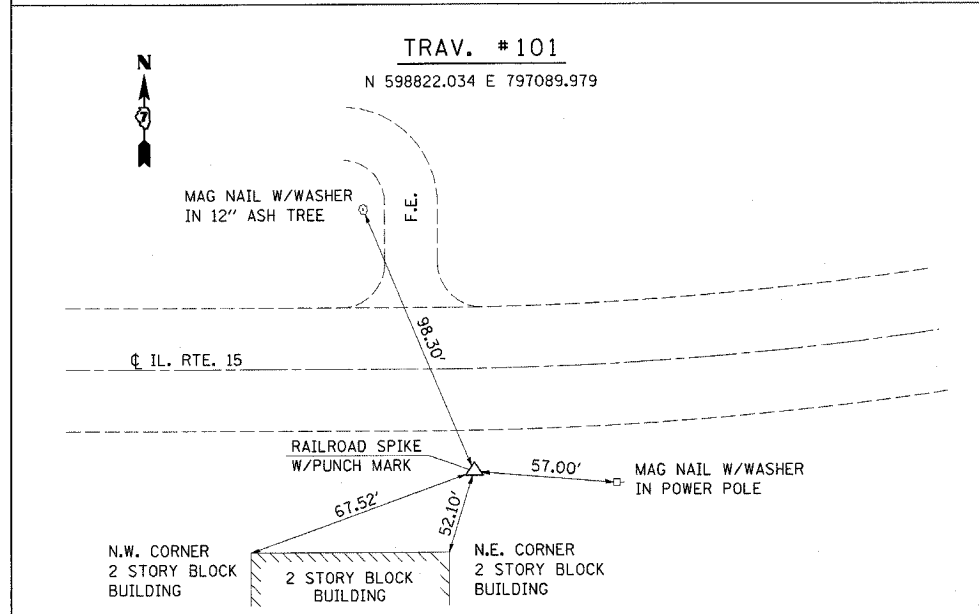

REVISIONS	
NAME	DATE

ILLINOIS DEPARTMENT OF TRANSPORTATION

TIE POINTS & BENCHMARKS

SCALE: VERT. HORIZ. DATE

DRAWN BY
CHECKED BY

PLOT DATE = 8/23/2006
 FILE NAME = #FILEL#
 USER NAME = #USER#