


F.A.P. RTE.	SECTION	COUNTY	TOTAL SHEETS	SHEET NO.
303	129K	WINNEBAGO	585	521
STA. 1301+50.00 TO STA. 1303+00.00				
FED. ROAD DIST. NO. ILLINOIS FED. AID PROJECT				

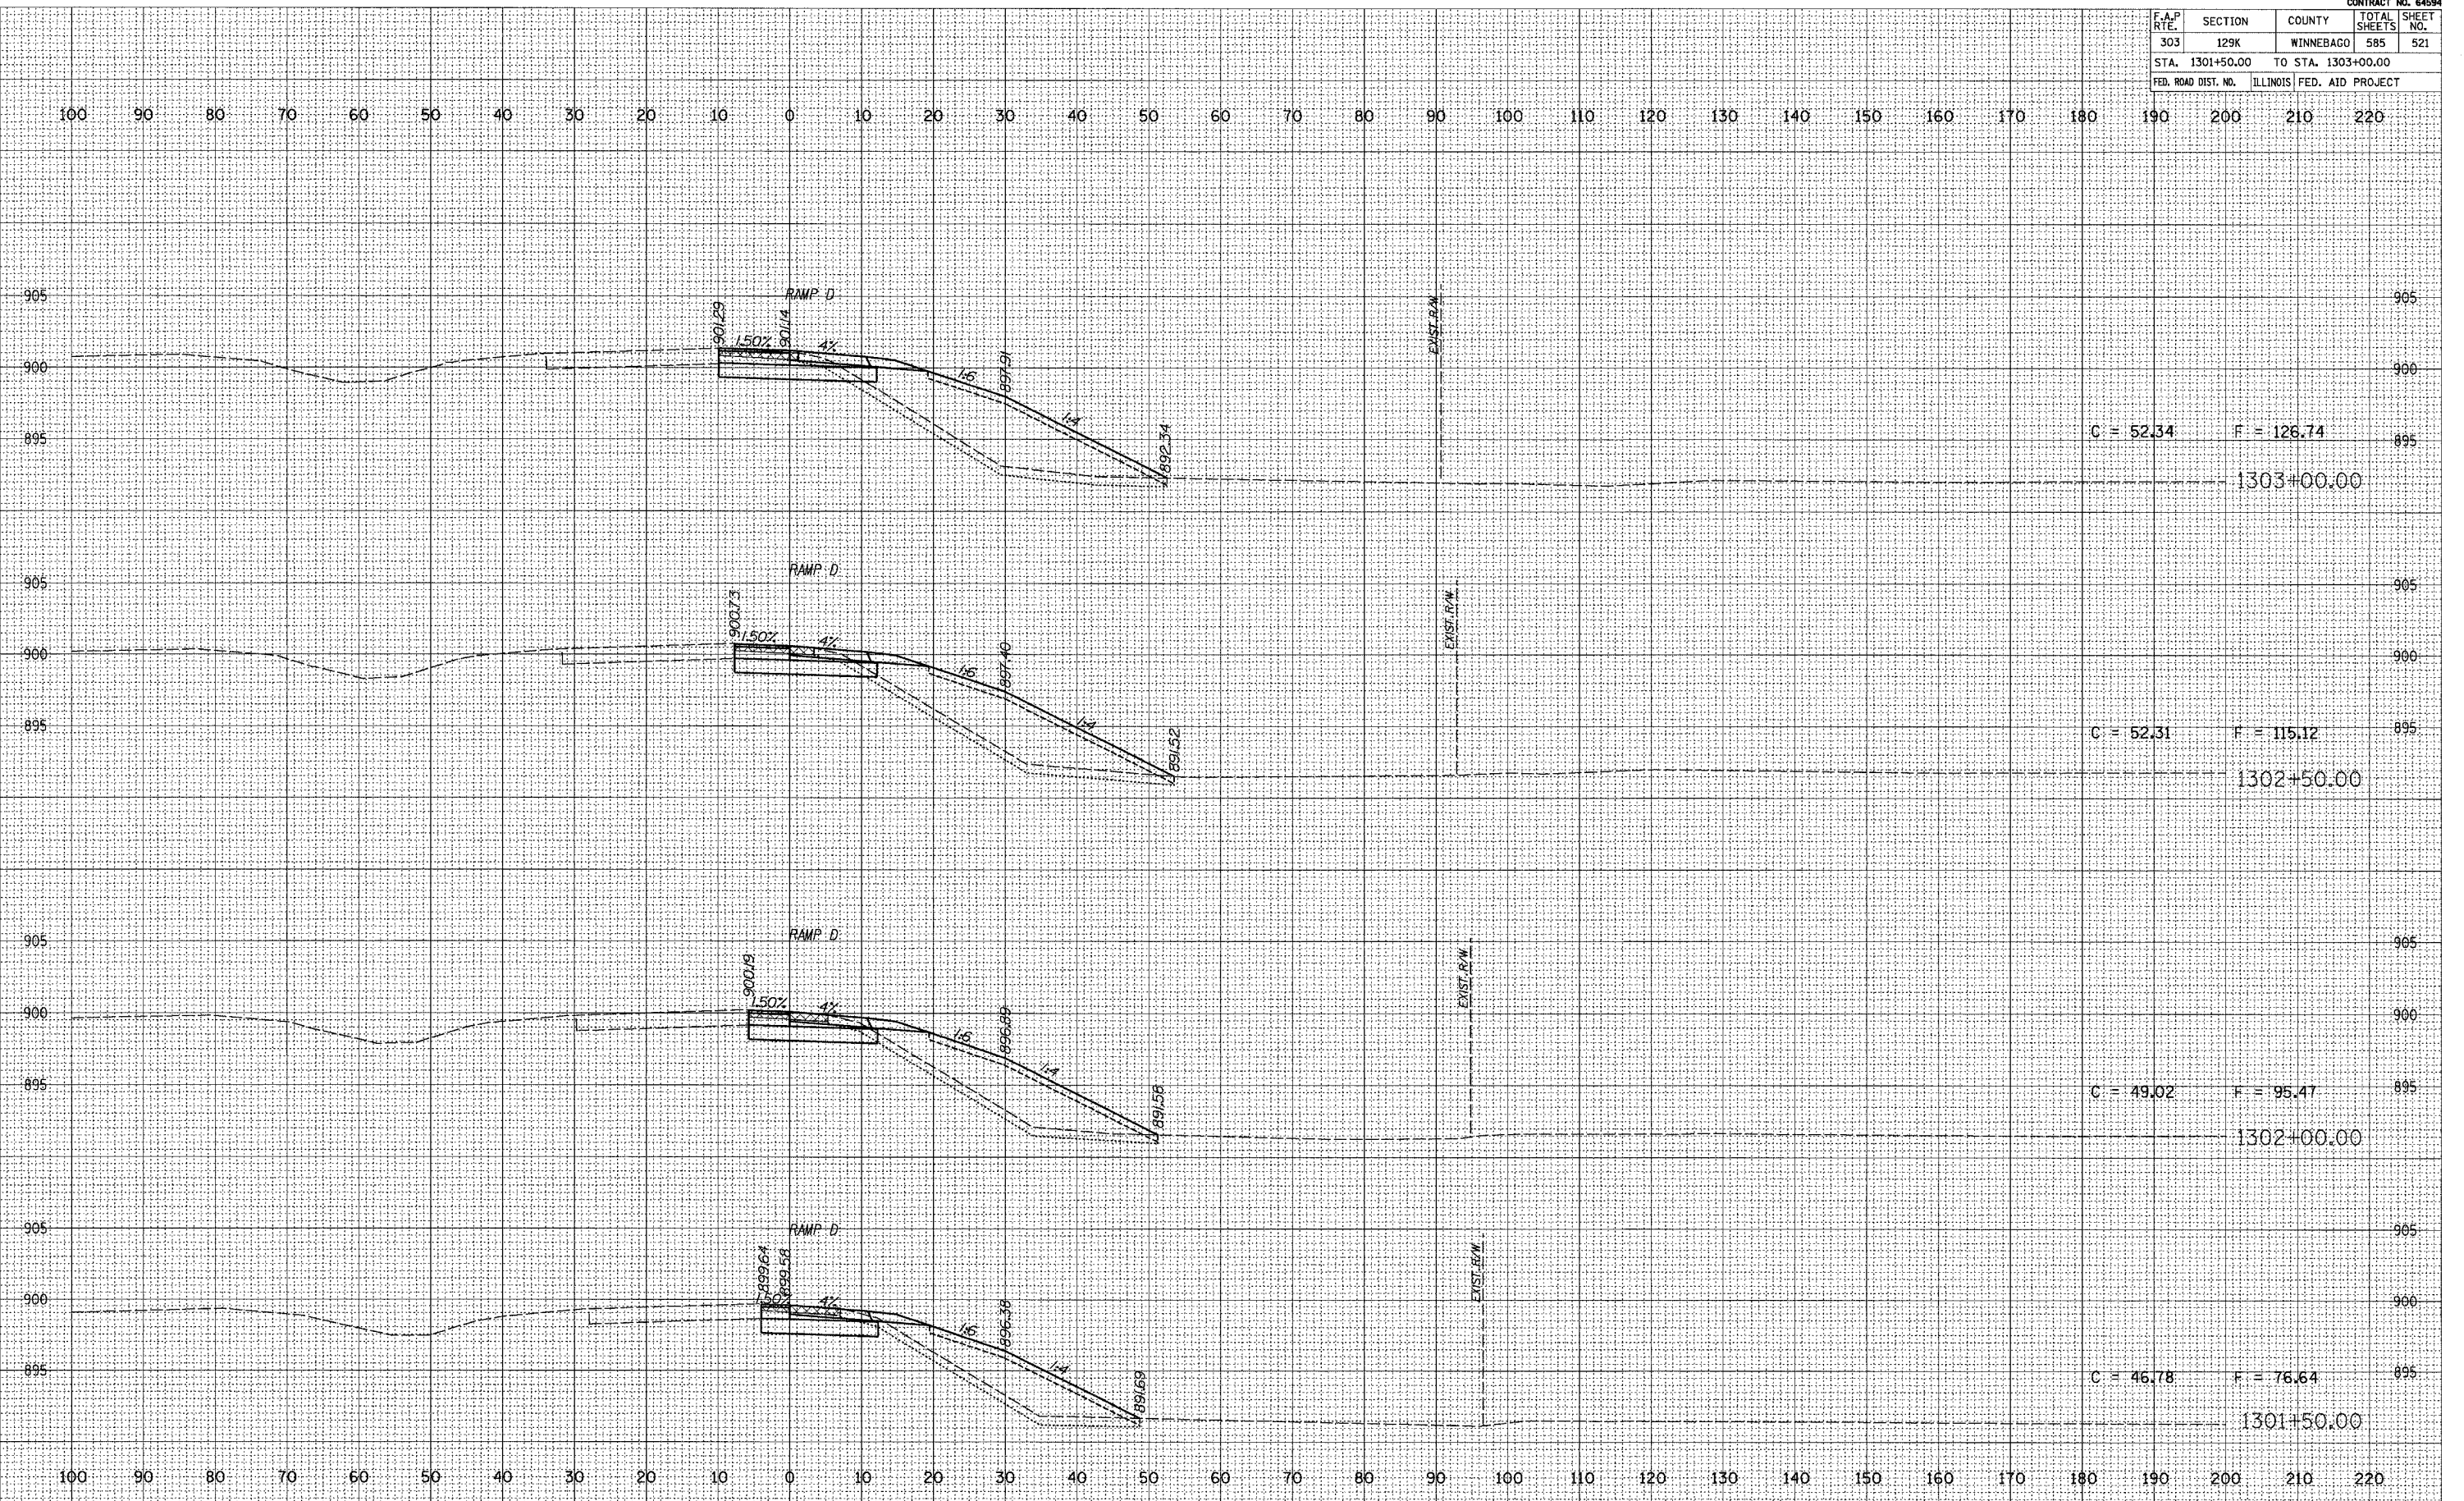


